


STATE	PROJECT NO.	YEAR	SHEET NO.	TOTAL SHEETS
KANSAS	472 84614	.	307	534

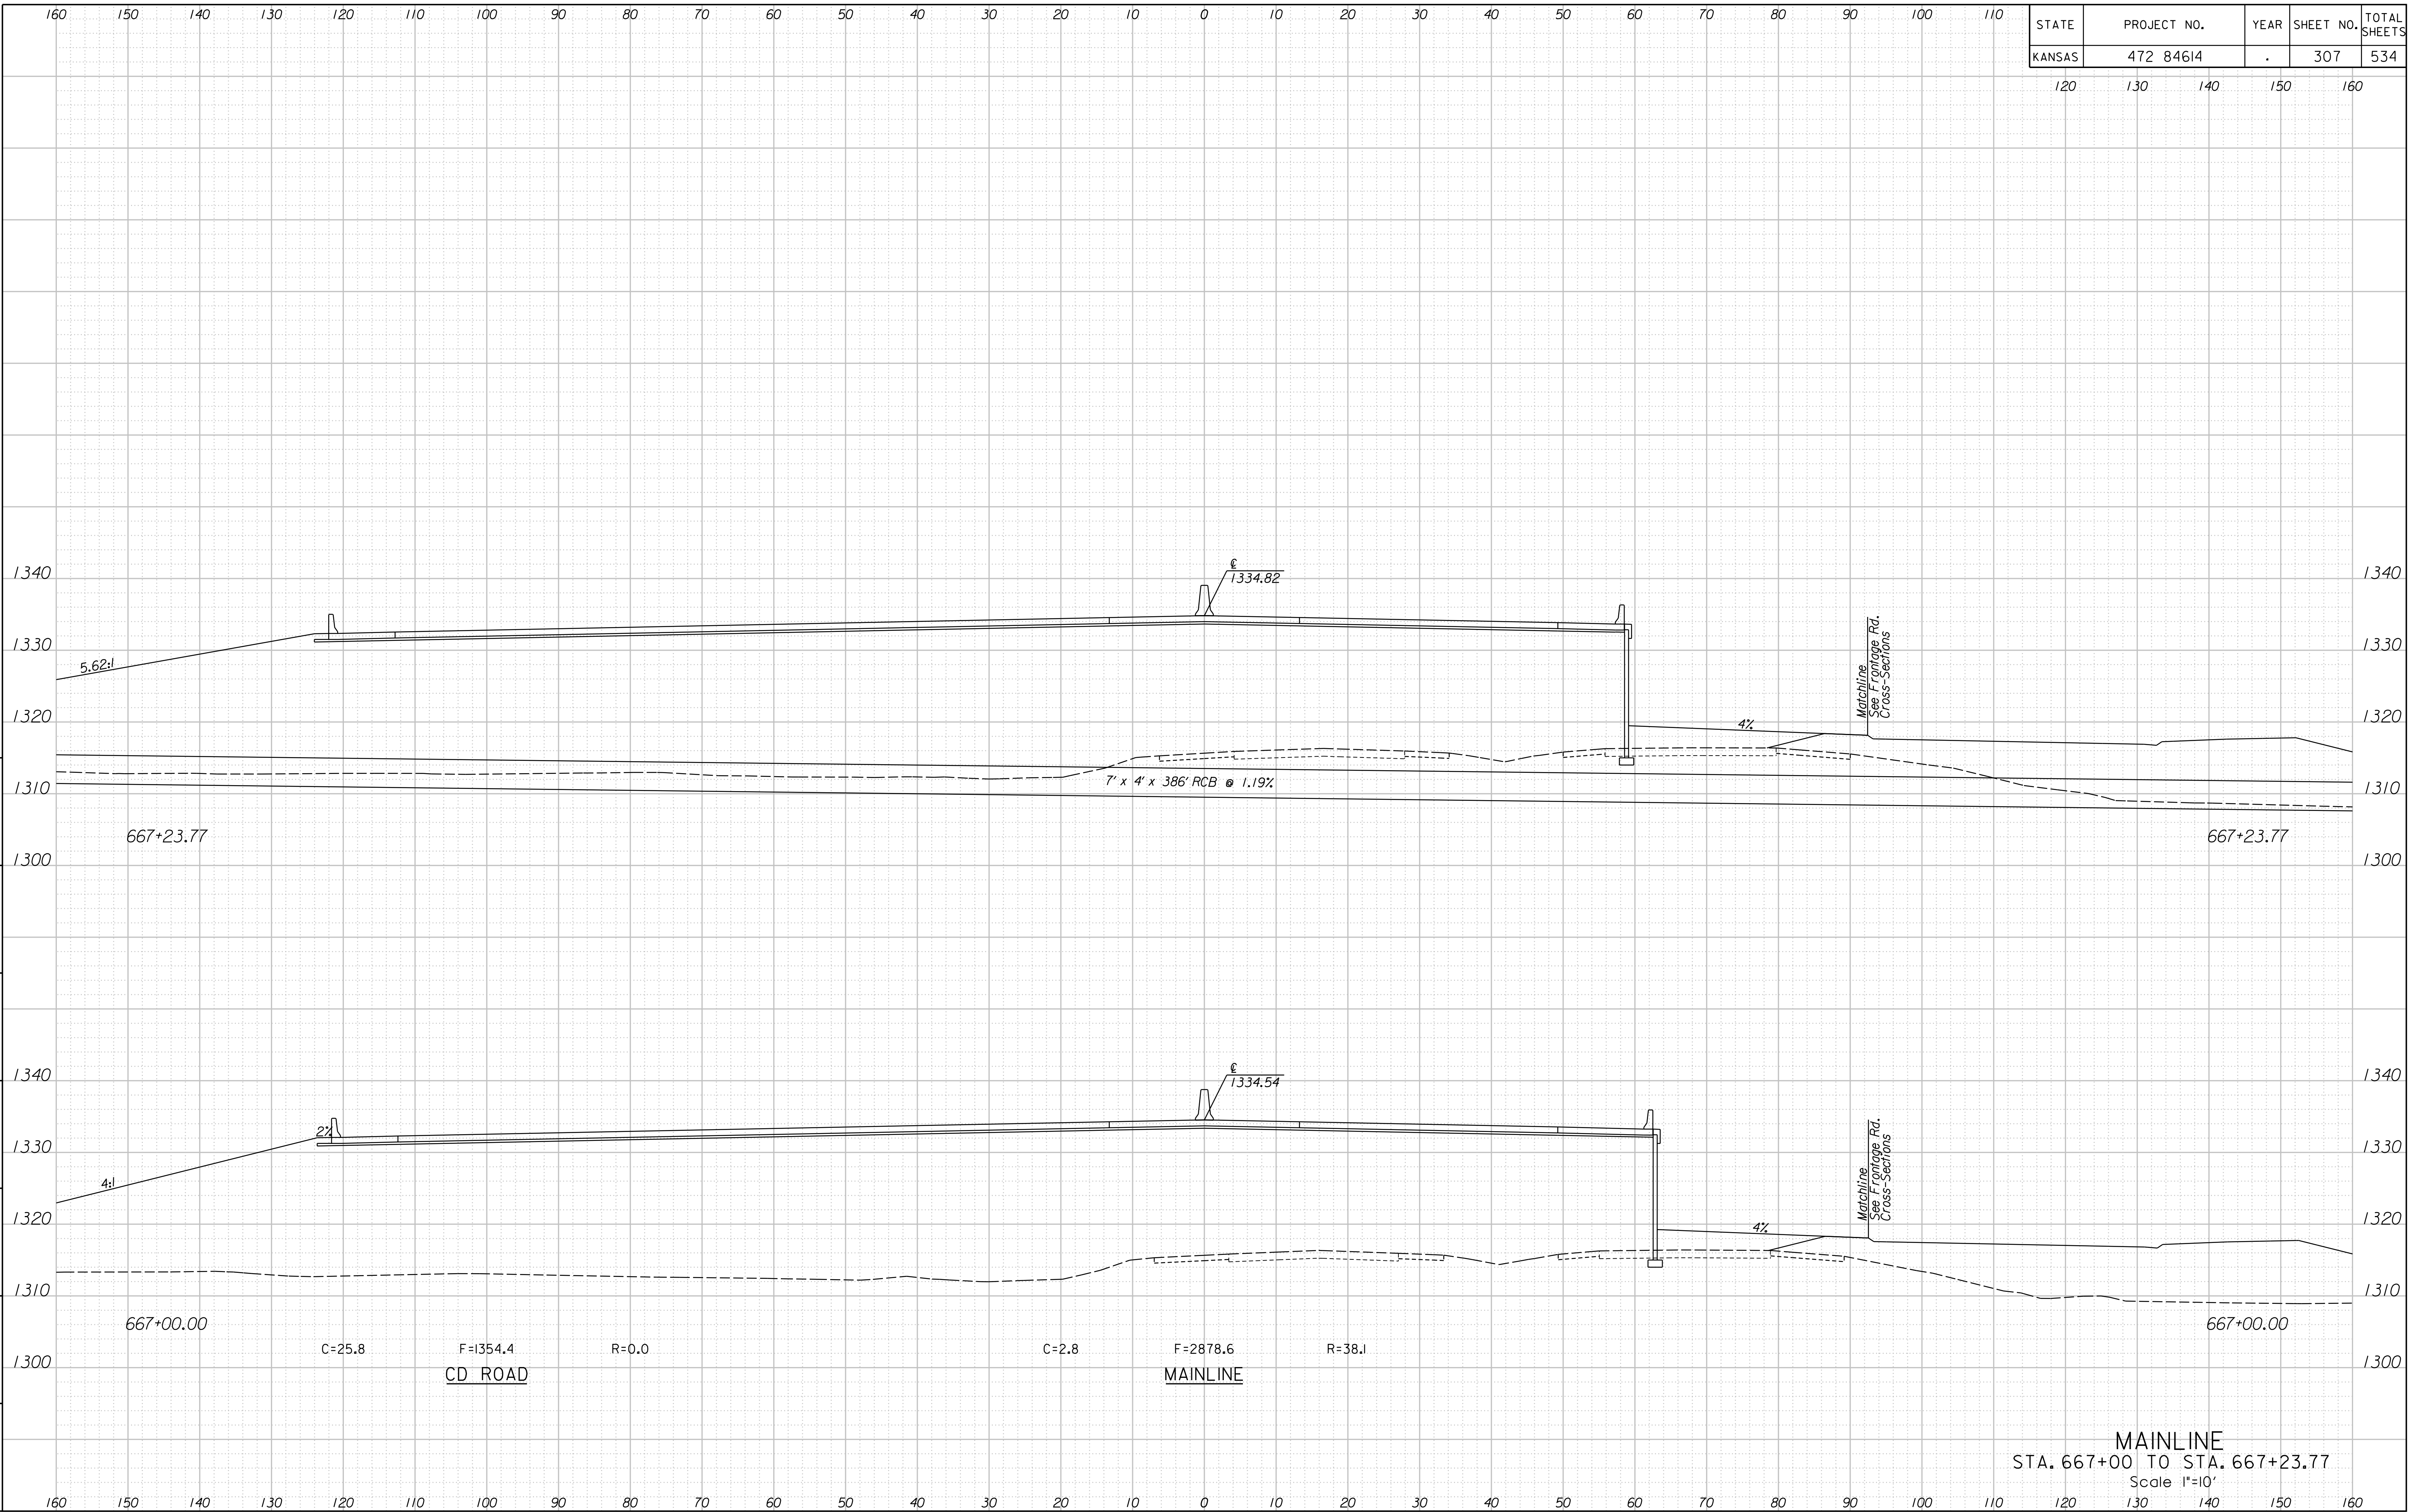

1:36:03 PM
 2/9/2011
 T:\35766A\Cadd\Sheets\Roadway\Xsect\EK2ML.XSh.dgn

SURV. PLOT CADD DES. DR. TR. CKD. APP.

MAINLINE
 STA. 667+00 TO STA. 667+23.77
 Scale 1"=10'