


STATE	PROJECT NO.	YEAR	SHEET NO.	TOTAL SHEETS
KANSAS	472 84614	.	307A	534

200 190 180 170 160

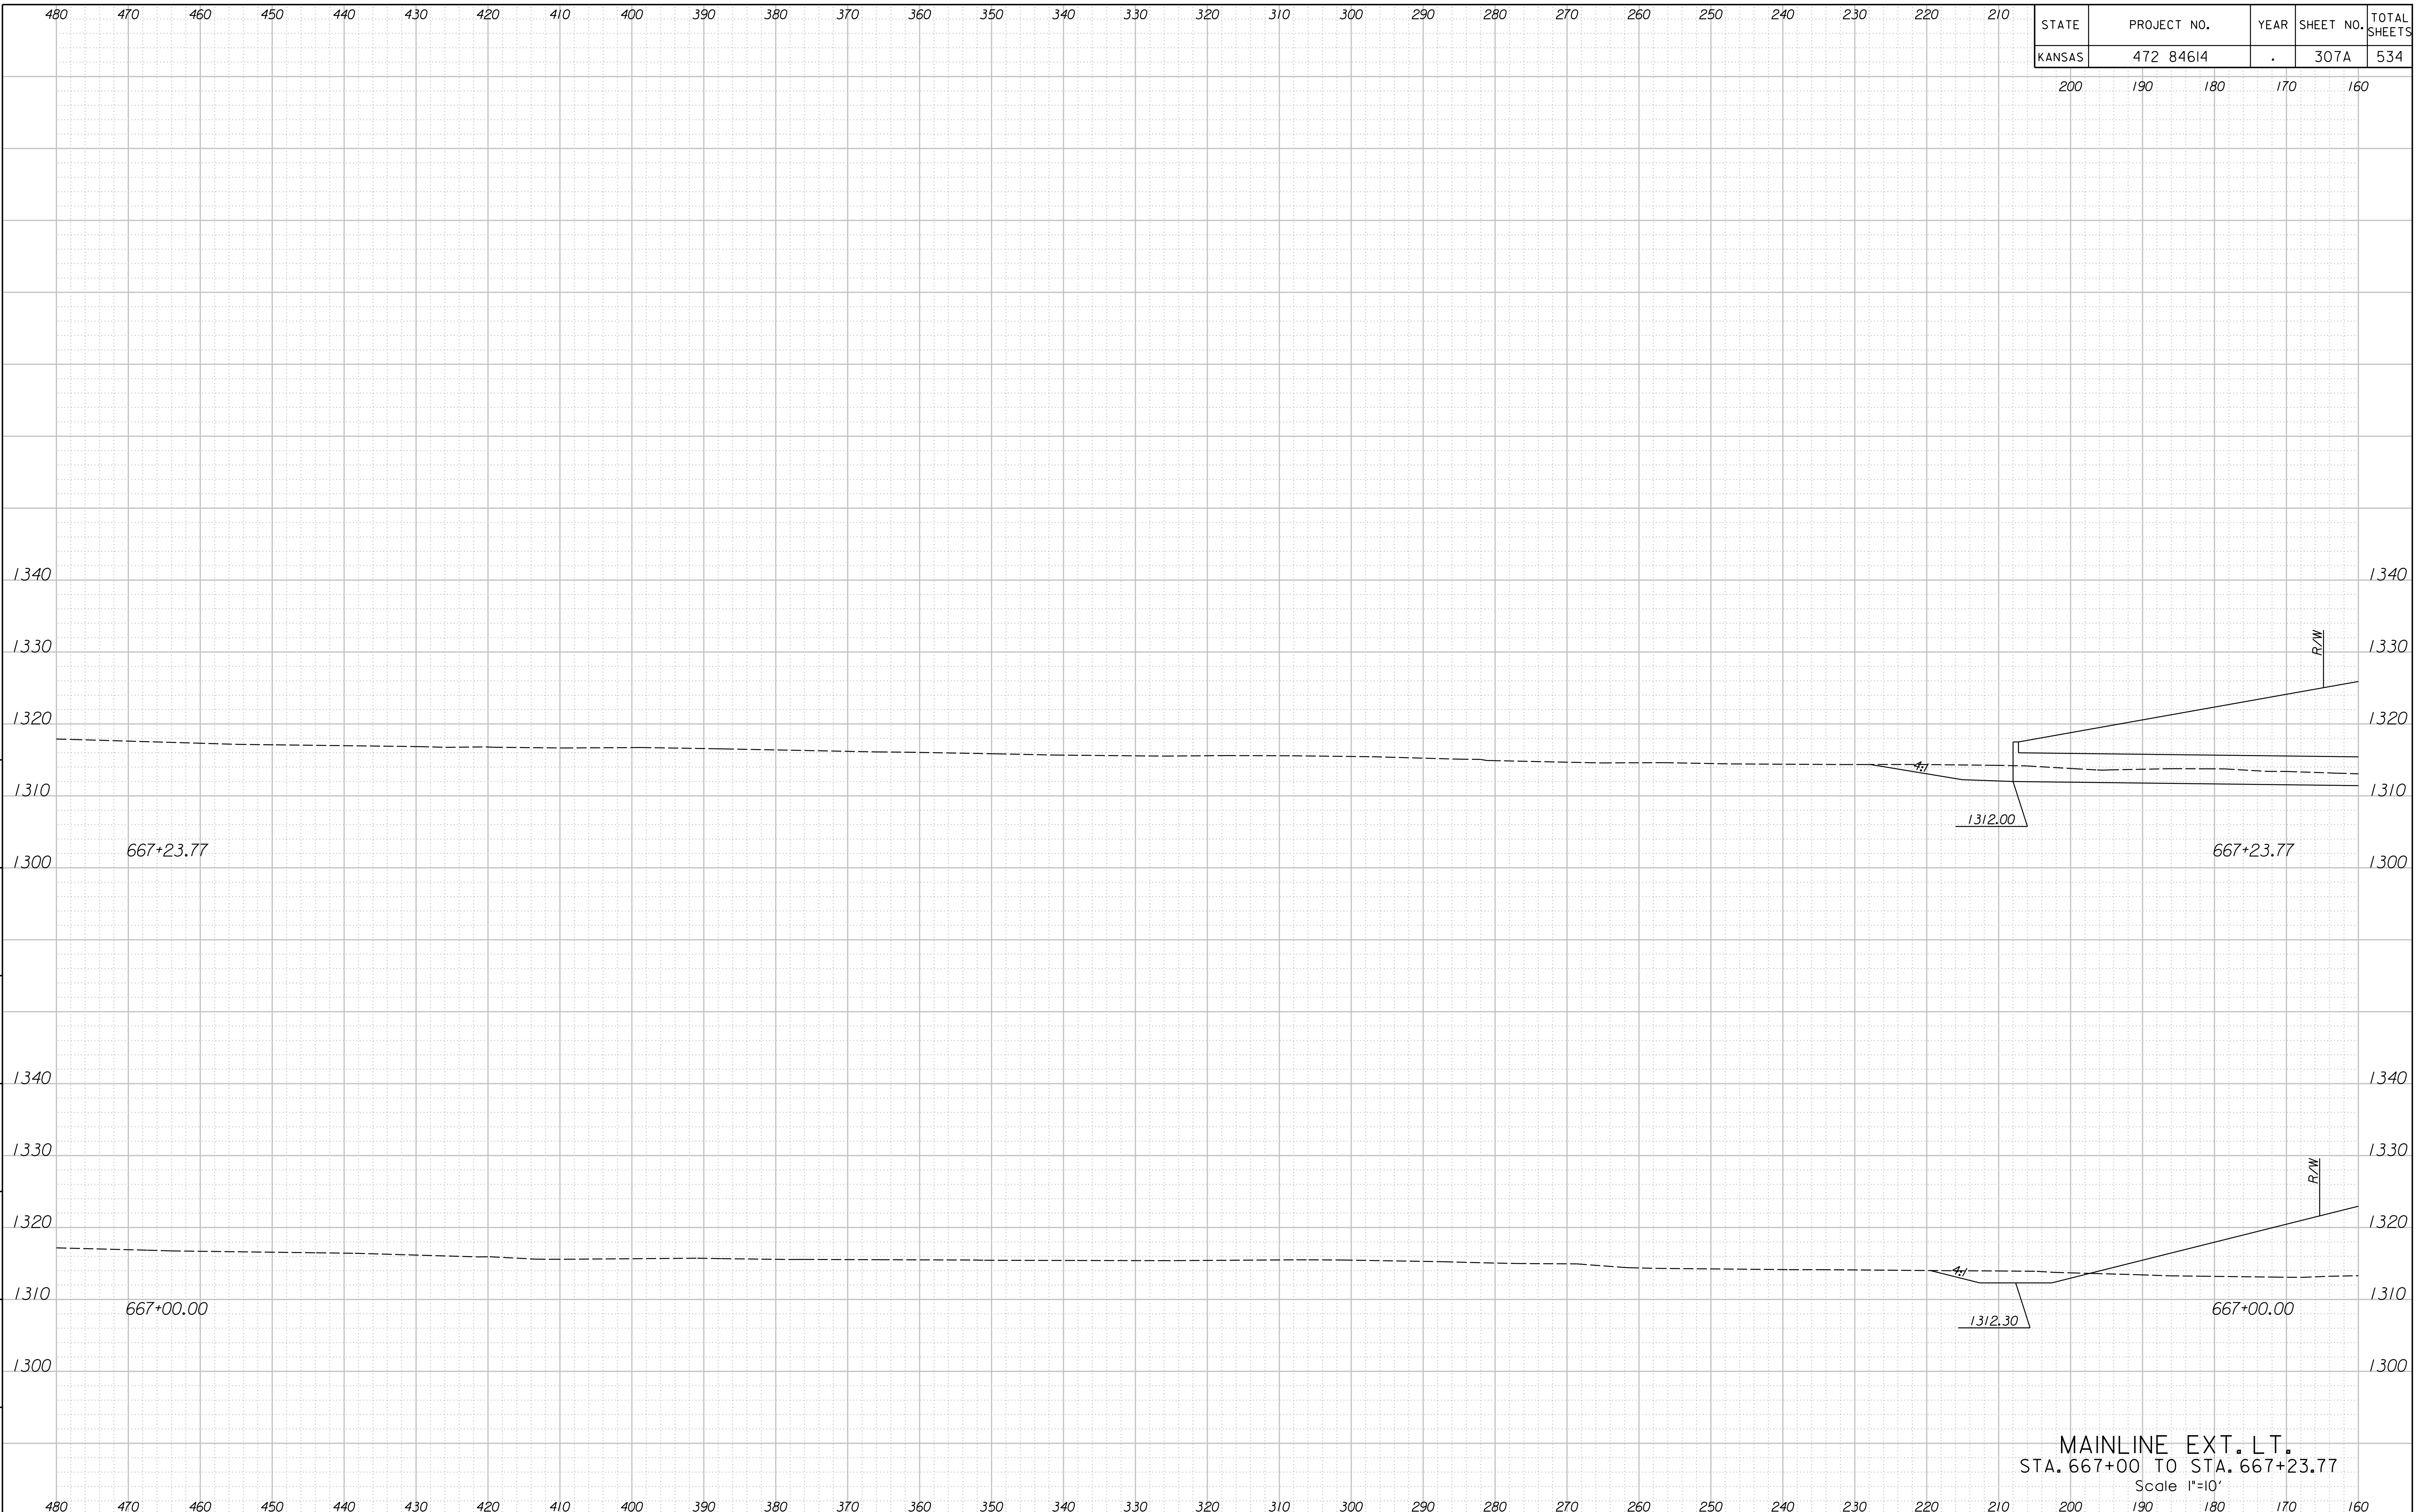

MAINLINE EXT. LT.
 STA. 667+00 TO STA. 667+23.77
 Scale 1"=10'

11/9/26 PM
 2/9/2011
 T:\35766A\Cadd\Sheets\Roadway\Xsect\EK2ML.XSHL.T.dgn
 SURV. PLOT CADD DES. DR. TR. CKD. APP.