


STATE	PROJECT NO.	YEAR	SHEET NO.	TOTAL SHEETS
KANSAS	472 84614	.	326	534

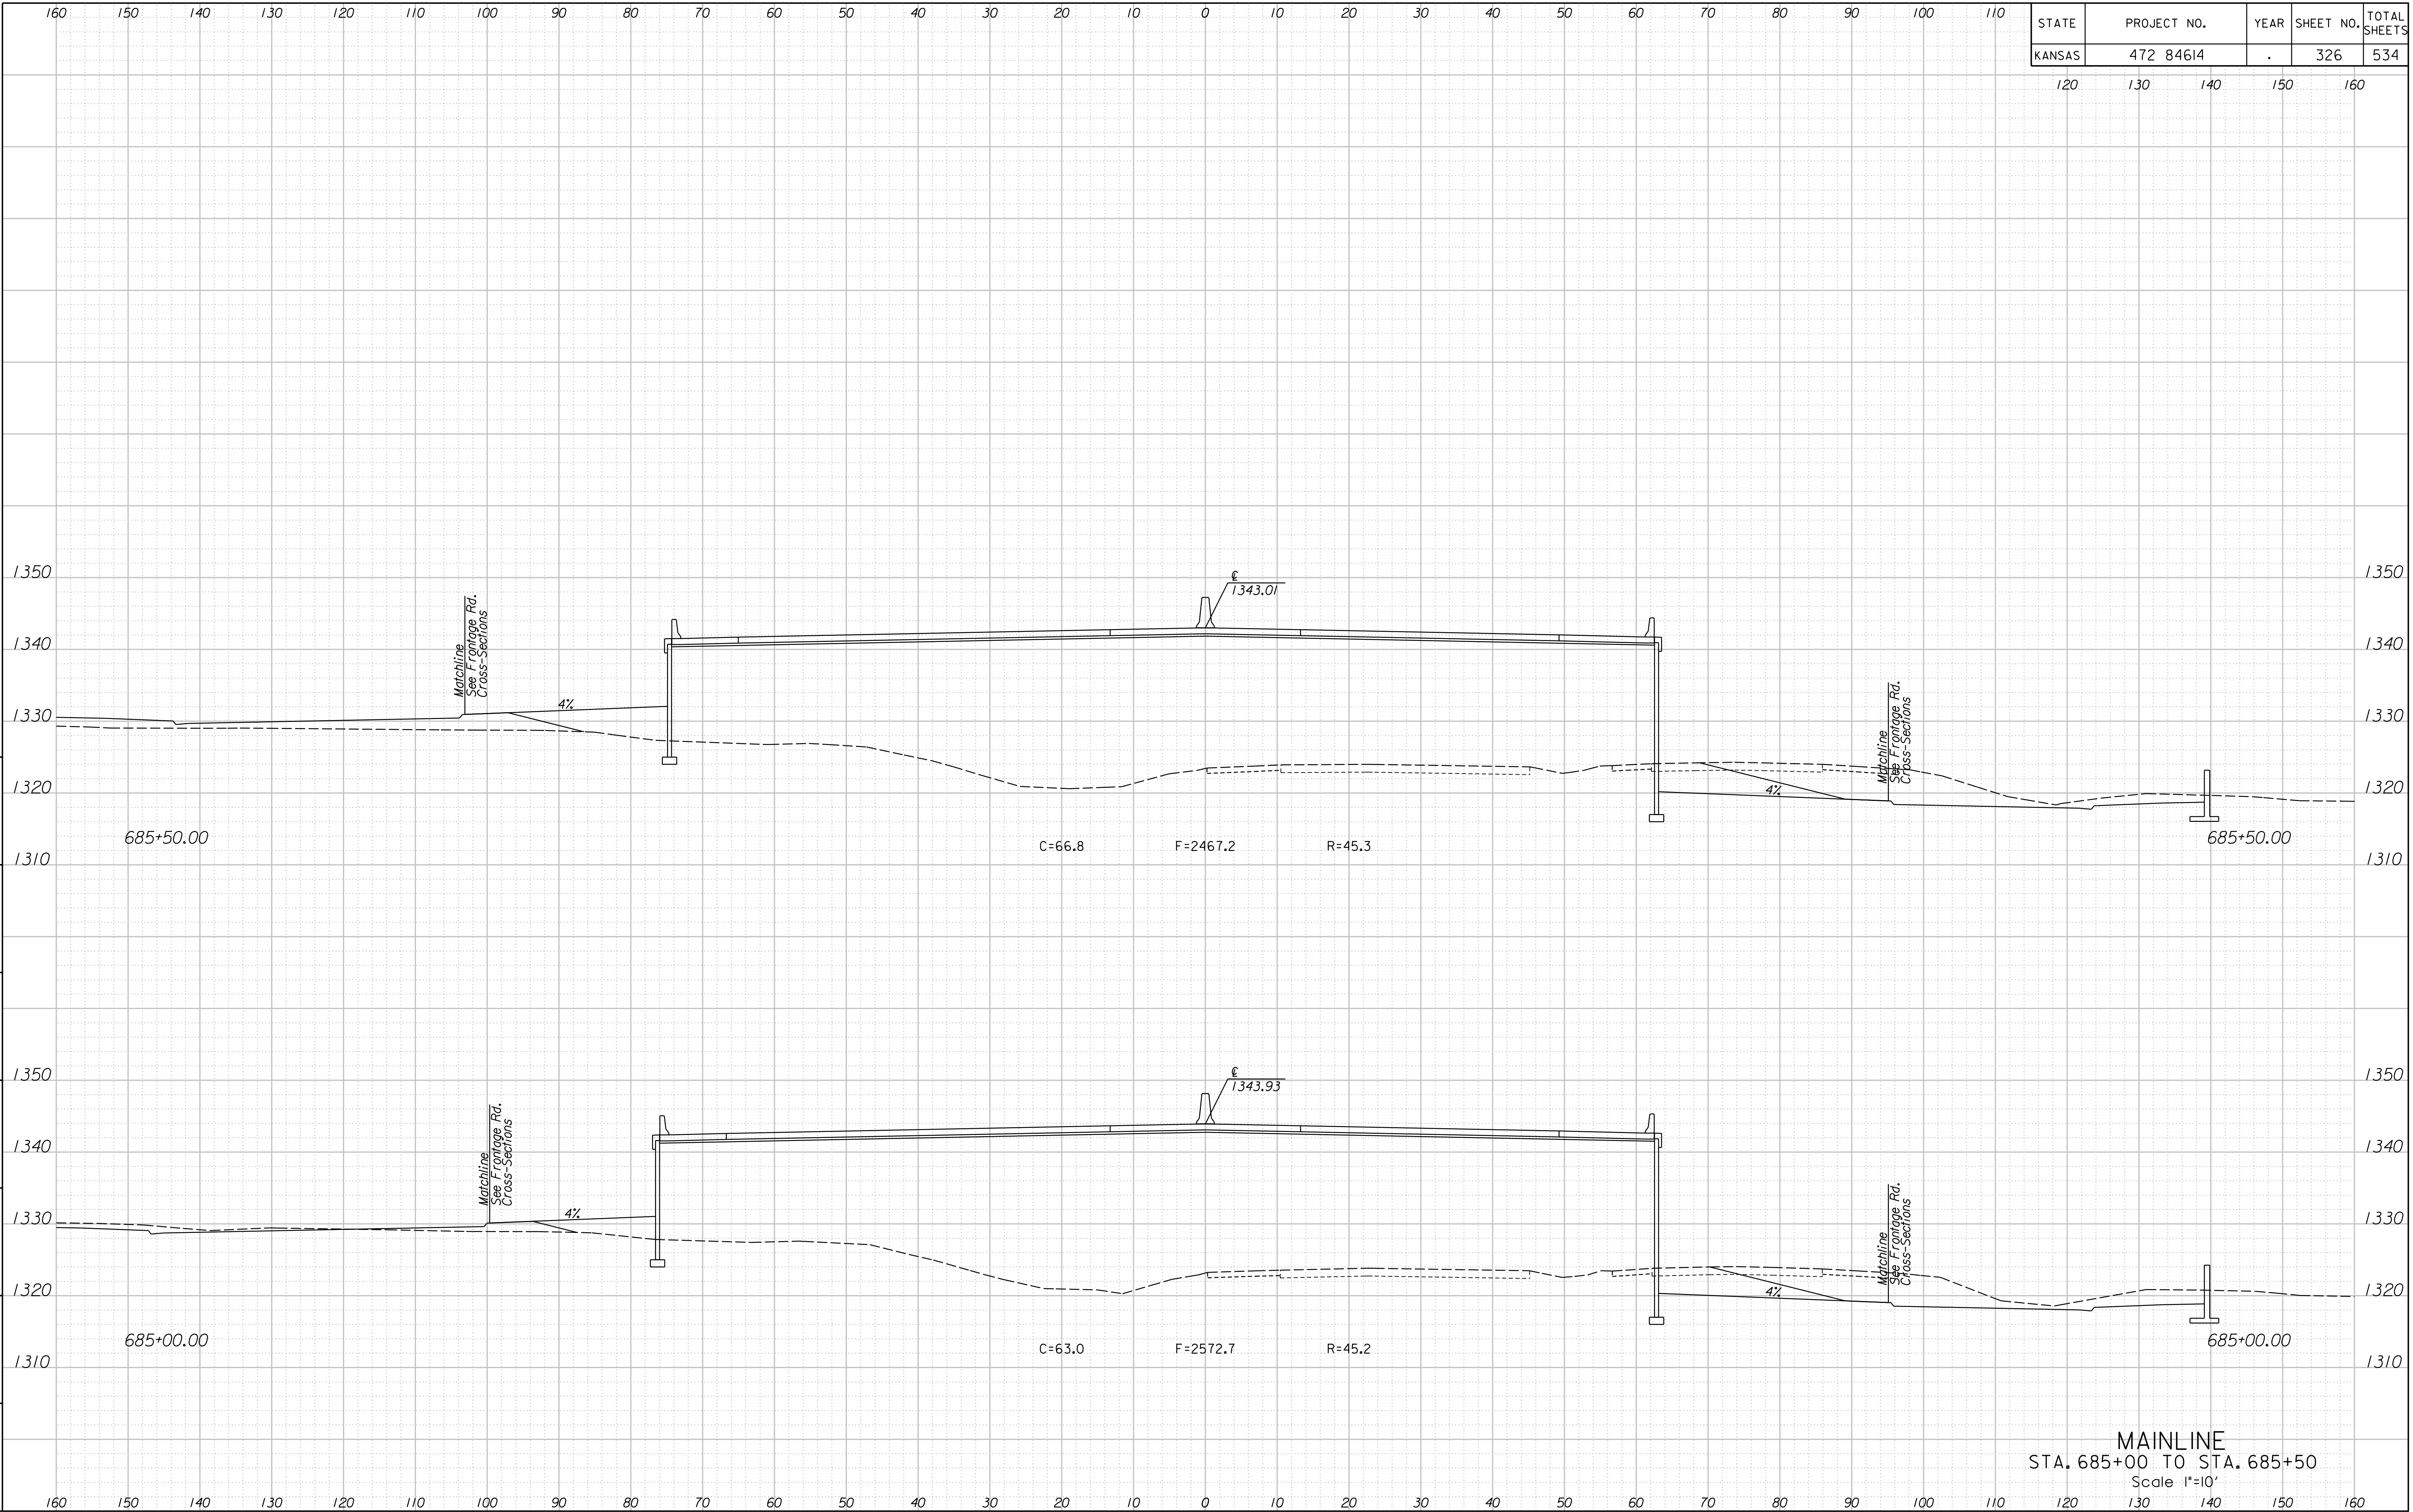

MAINLINE
 STA. 685+00 TO STA. 685+50
 Scale 1"=10'

1:37:22 PM
 2/9/2011
 T:\35766A\Cadd\Sheets\Roadway\Xsect\EK2ML.XSh.dgn
 SURV. PLOT CADD DES. DR. TR. CKD. APP.