


STATE	PROJECT NO.	YEAR	SHEET NO.	TOTAL SHEETS
KANSAS	472 84614	.	355	534

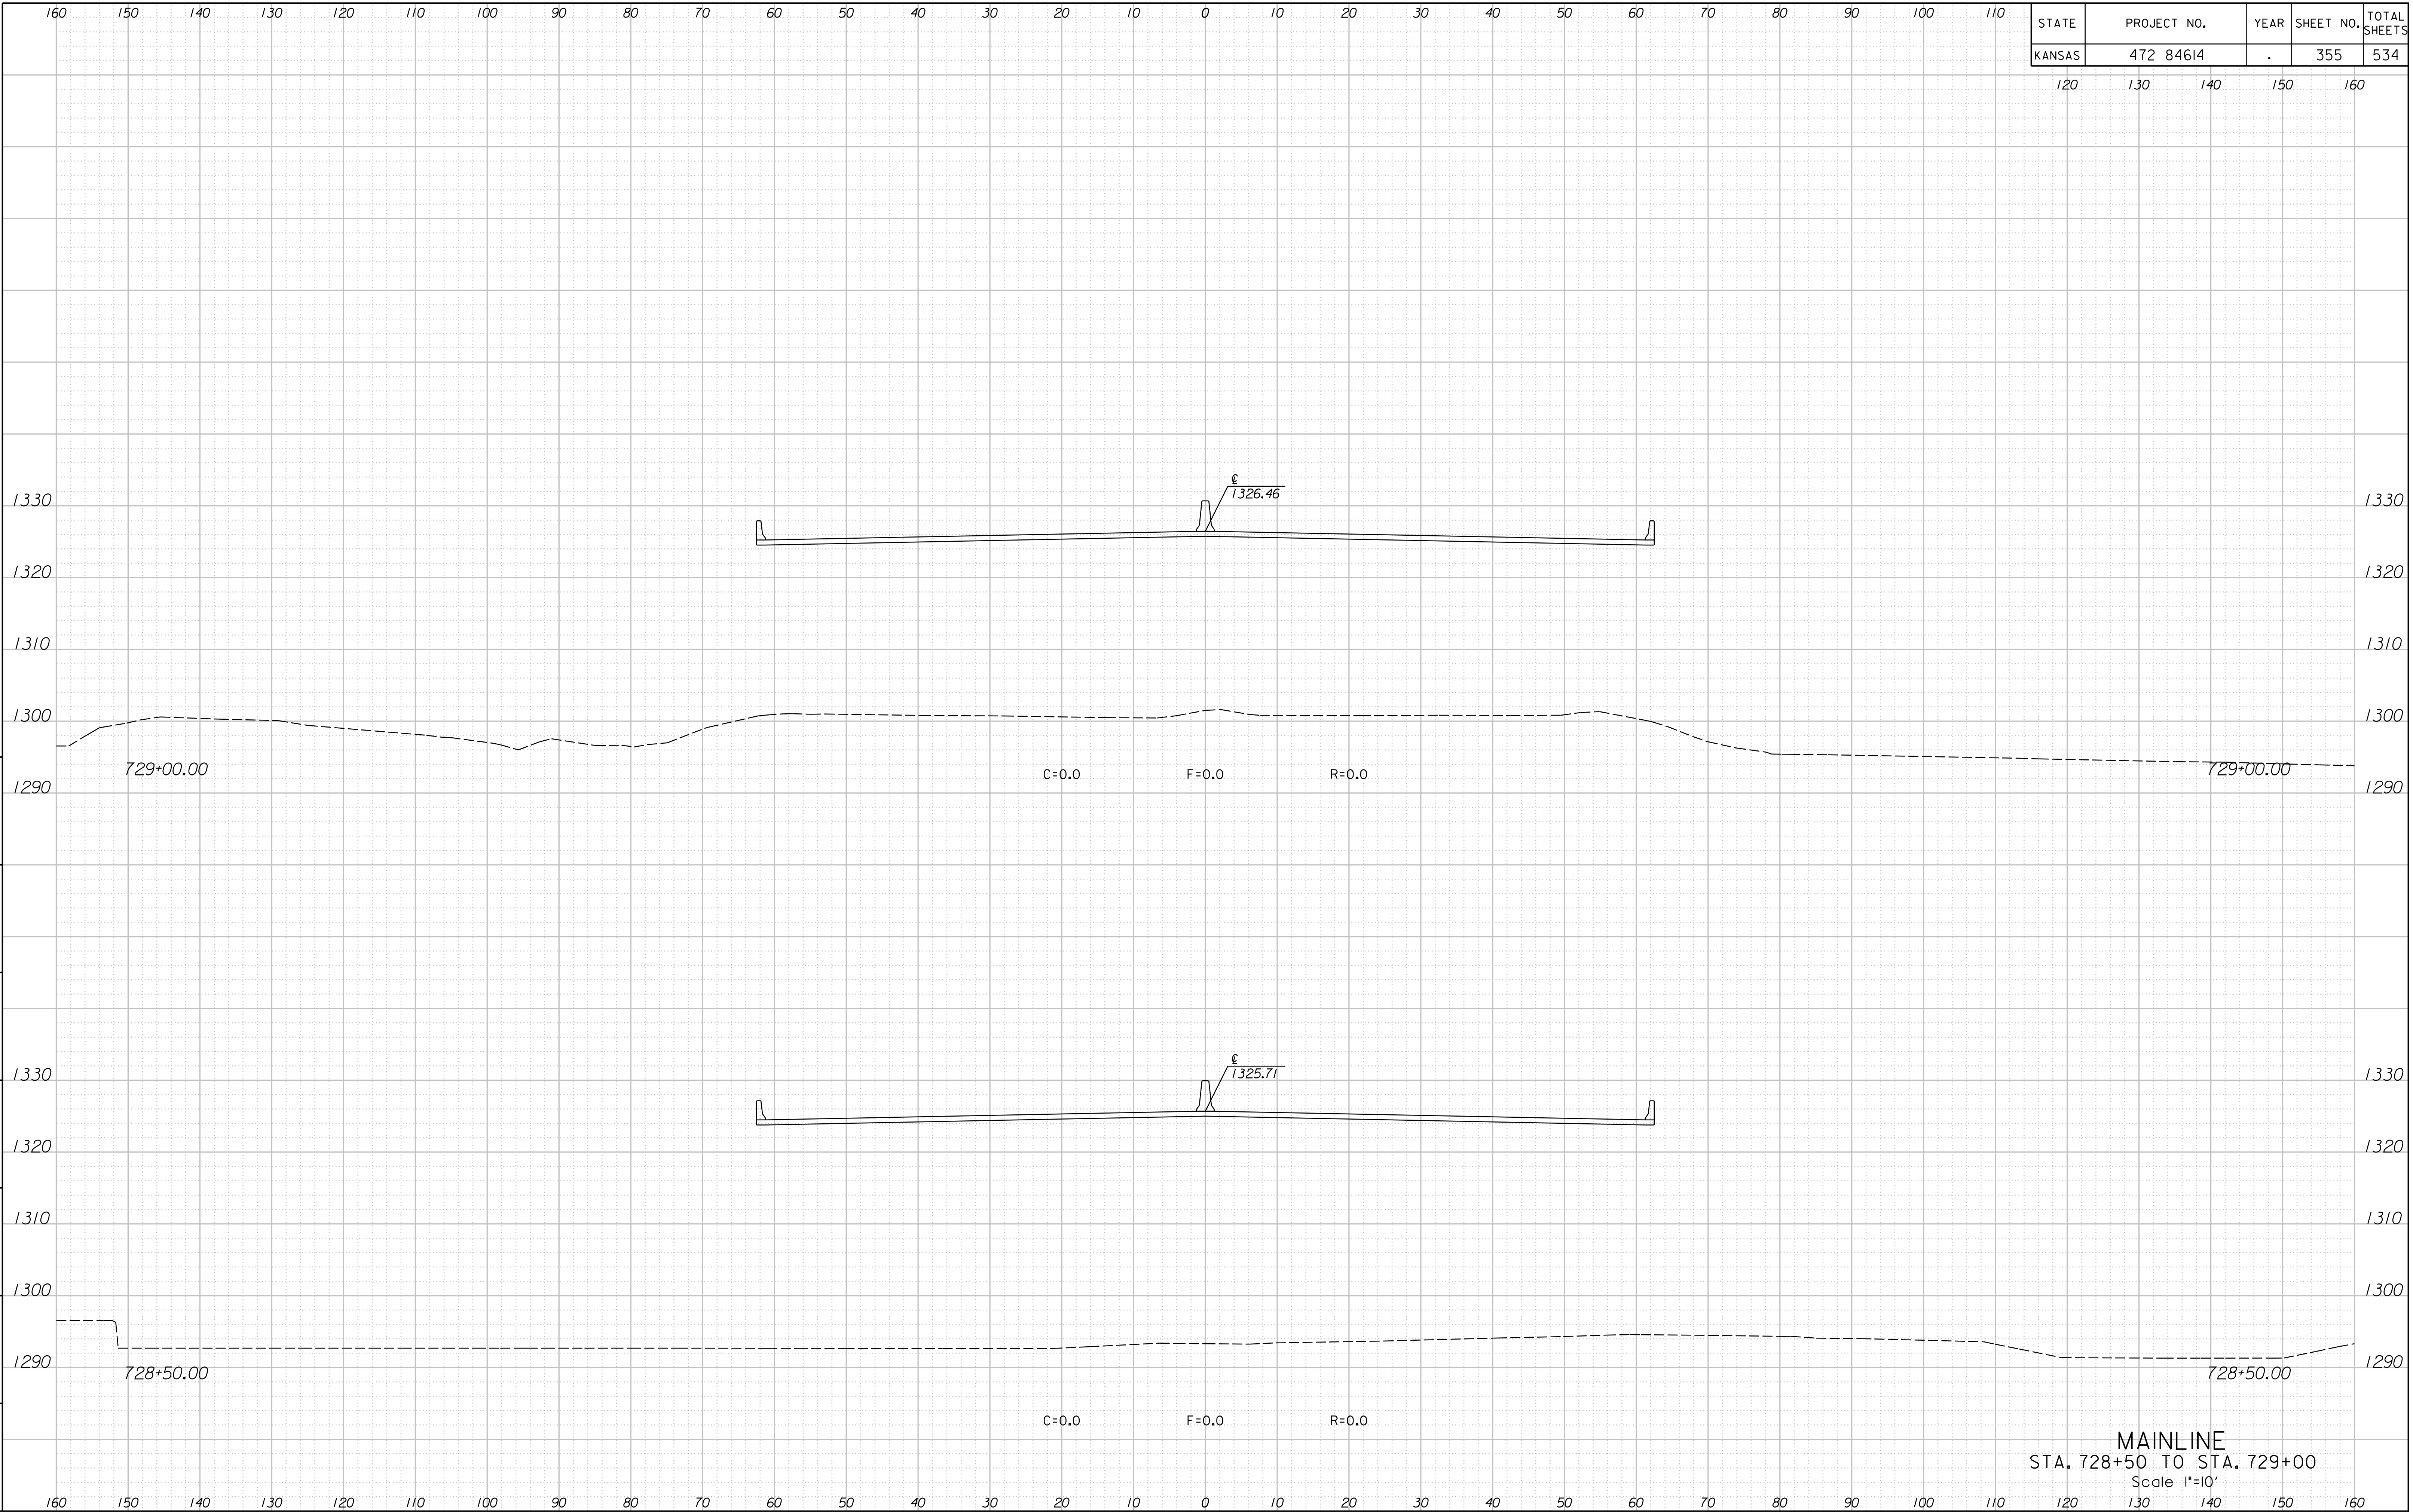

MAINLINE
 STA. 728+50 TO STA. 729+00
 Scale 1"=10'

1:39:19 PM
 2/9/2011
 T:\35766A\Cadd\Sheets\Roadway\Xsect\EK2ML.XSh.dgn
 SURV. | PLOT CADD DES. | DR. | TR. | CKD. | APP.