


STATE	PROJECT NO.	YEAR	SHEET NO.	TOTAL SHEETS
KANSAS	472 84614	.	379	534

160 150 140 130 120 110 100 90 80 70 60 50 40 30 20 10 0 10 20 30 40 50 60 70 80 90 100 110

120 130 140 150 160

I:\5:24 PM 2/9/2011 T:\35766A\Cadd\Sheets\Roadway\Xsect\K2RPPXSH.dgn
 SURV. PLOT CADD DES. DR. TR. CKD. APP.

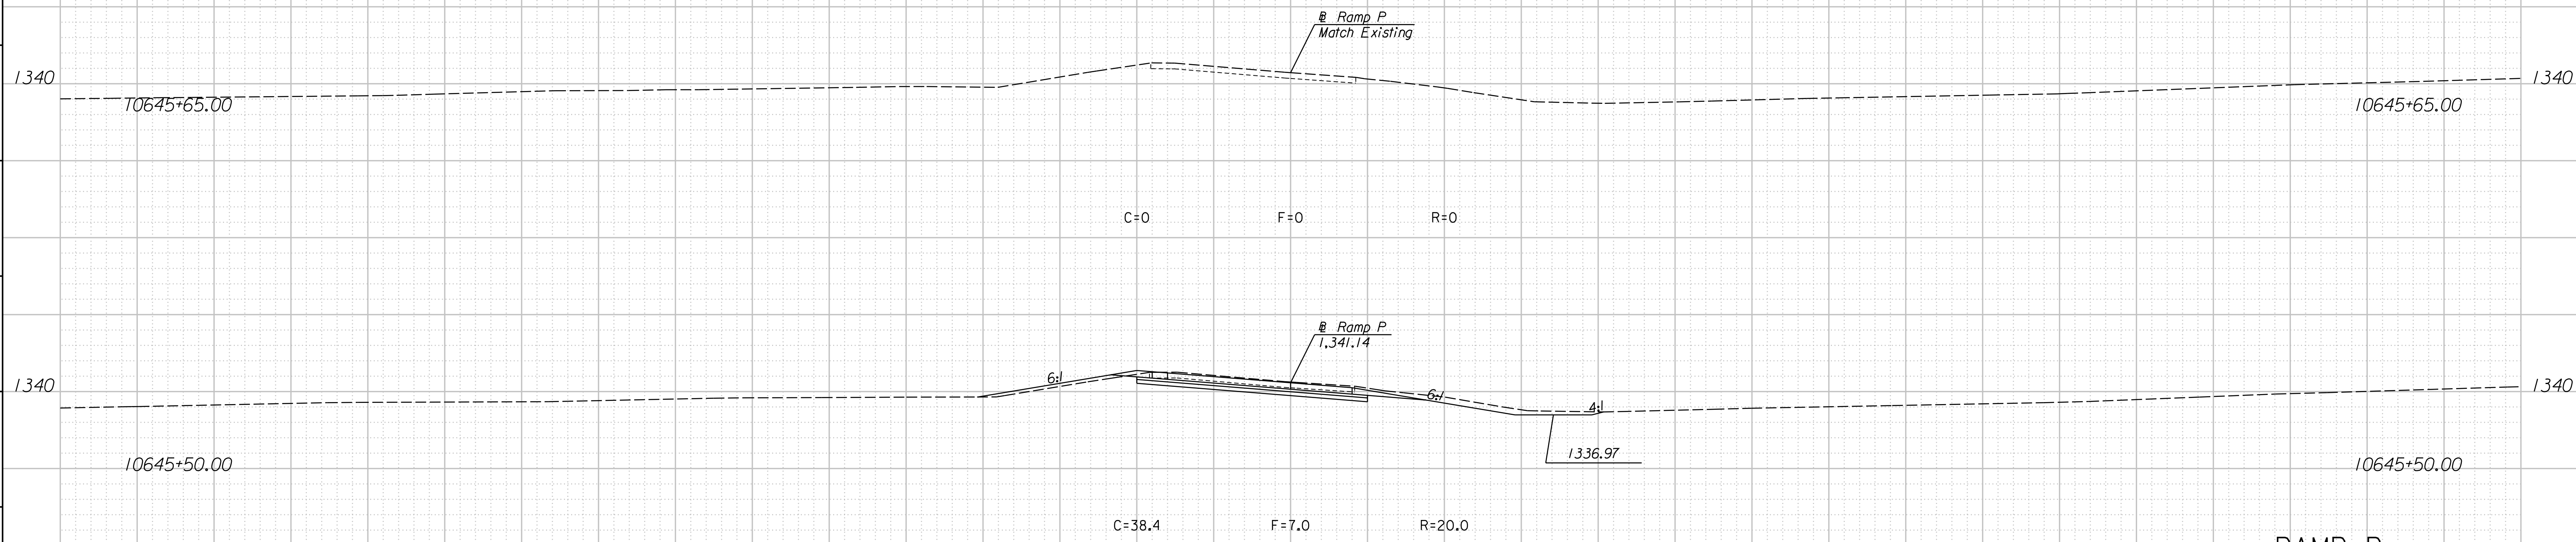

RAMP P
 STA. 10645+50 TO STA. 10645+65
 Scale 1"=10'

160 150 140 130 120 110 100 90 80 70 60 50 40 30 20 10 0 10 20 30 40 50 60 70 80 90 100 110 120 130 140 150 160