


STATE	PROJECT NO.	YEAR	SHEET NO.	TOTAL SHEETS
KANSAS	472 84614	.	380	534

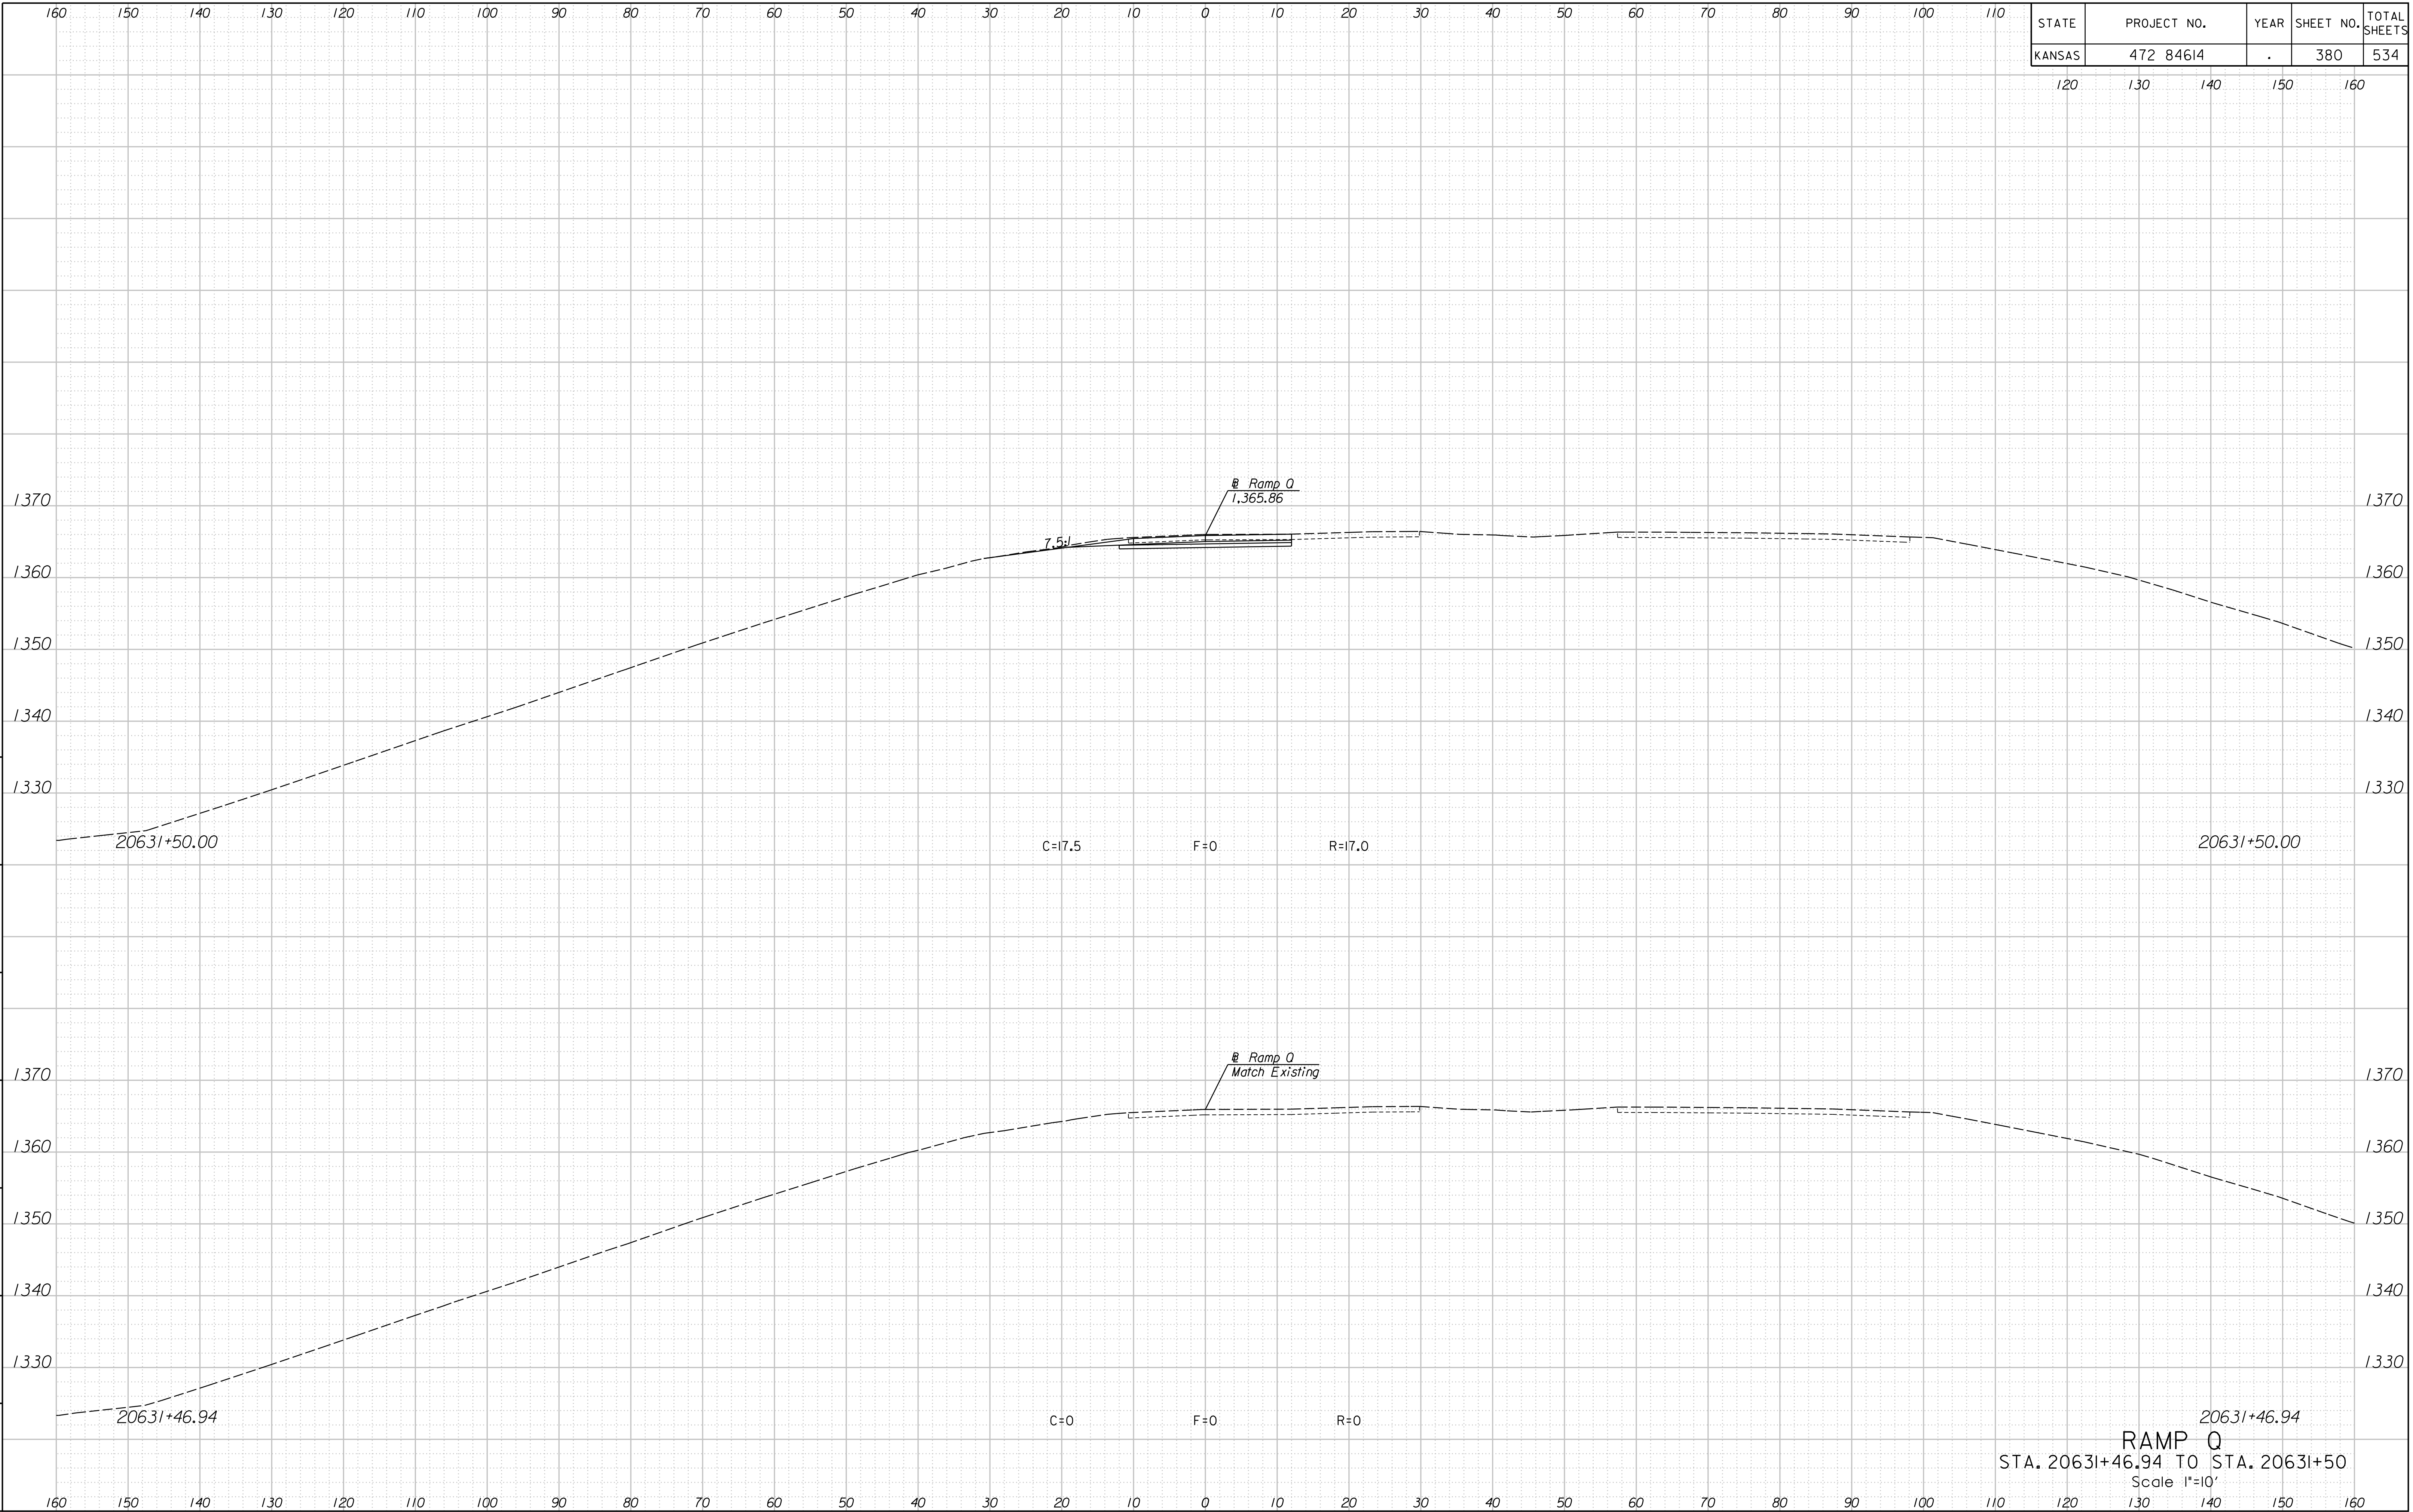

1:9:55 PM  
 2/9/2011  
 T:\35766A\Cadd\Sheets\Roadway\Xsect\EK2RPOXSH.dgn  
 SURV. | PLOT | CADD | DES. | DR. | TR. | CKD. | APP.

20631+46.94  
**RAMP Q**  
 STA. 20631+46.94 TO STA. 20631+50  
 Scale 1"=10'