


STATE	PROJECT NO.	YEAR	SHEET NO.	TOTAL SHEETS
KANSAS	472 84614	.	393	534

120 130 140 150 160

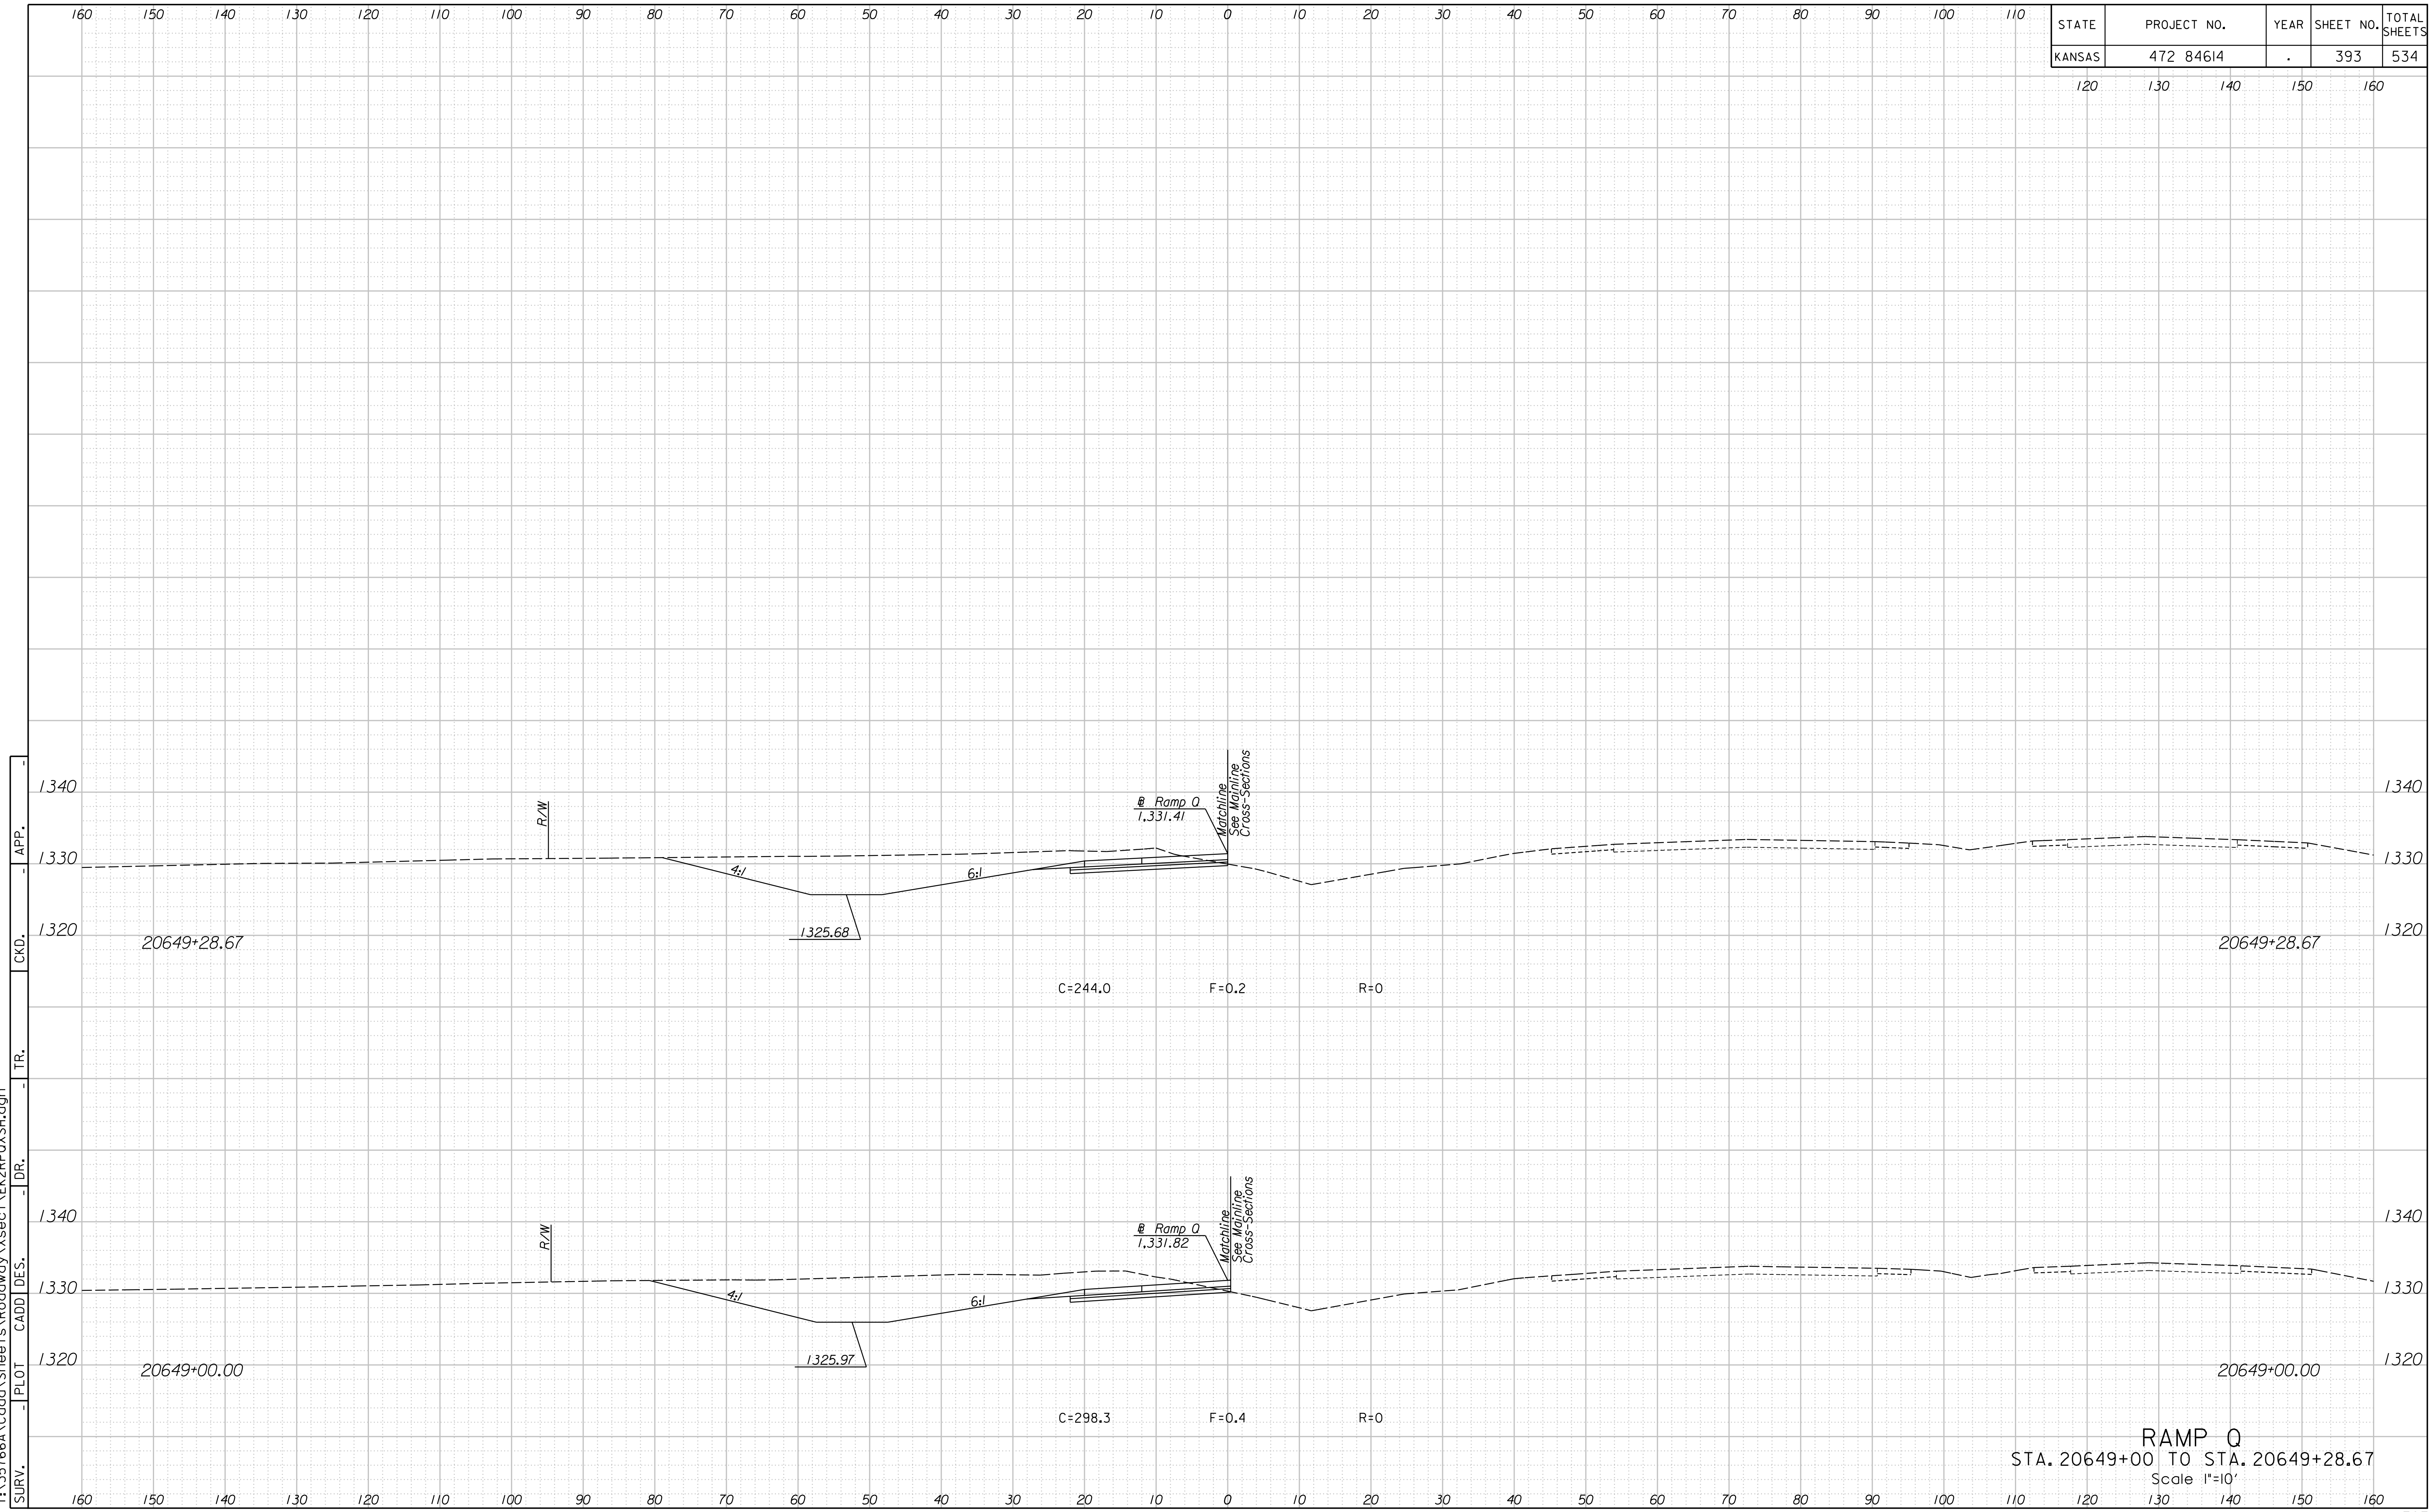

1:20:47 PM
2/9/2011
T:\35766A\Cadd\Sheets\Roadway\Xsect\EK2RPOXSH.dgn

SURV. PLOT CADD DES. DR. TR. CKD. APP.

RAMP Q
 STA. 20649+00 TO STA. 20649+28.67
 Scale 1"=10'