


STATE	PROJECT NO.	YEAR	SHEET NO.	TOTAL SHEETS
KANSAS	472 84614	.	408	534

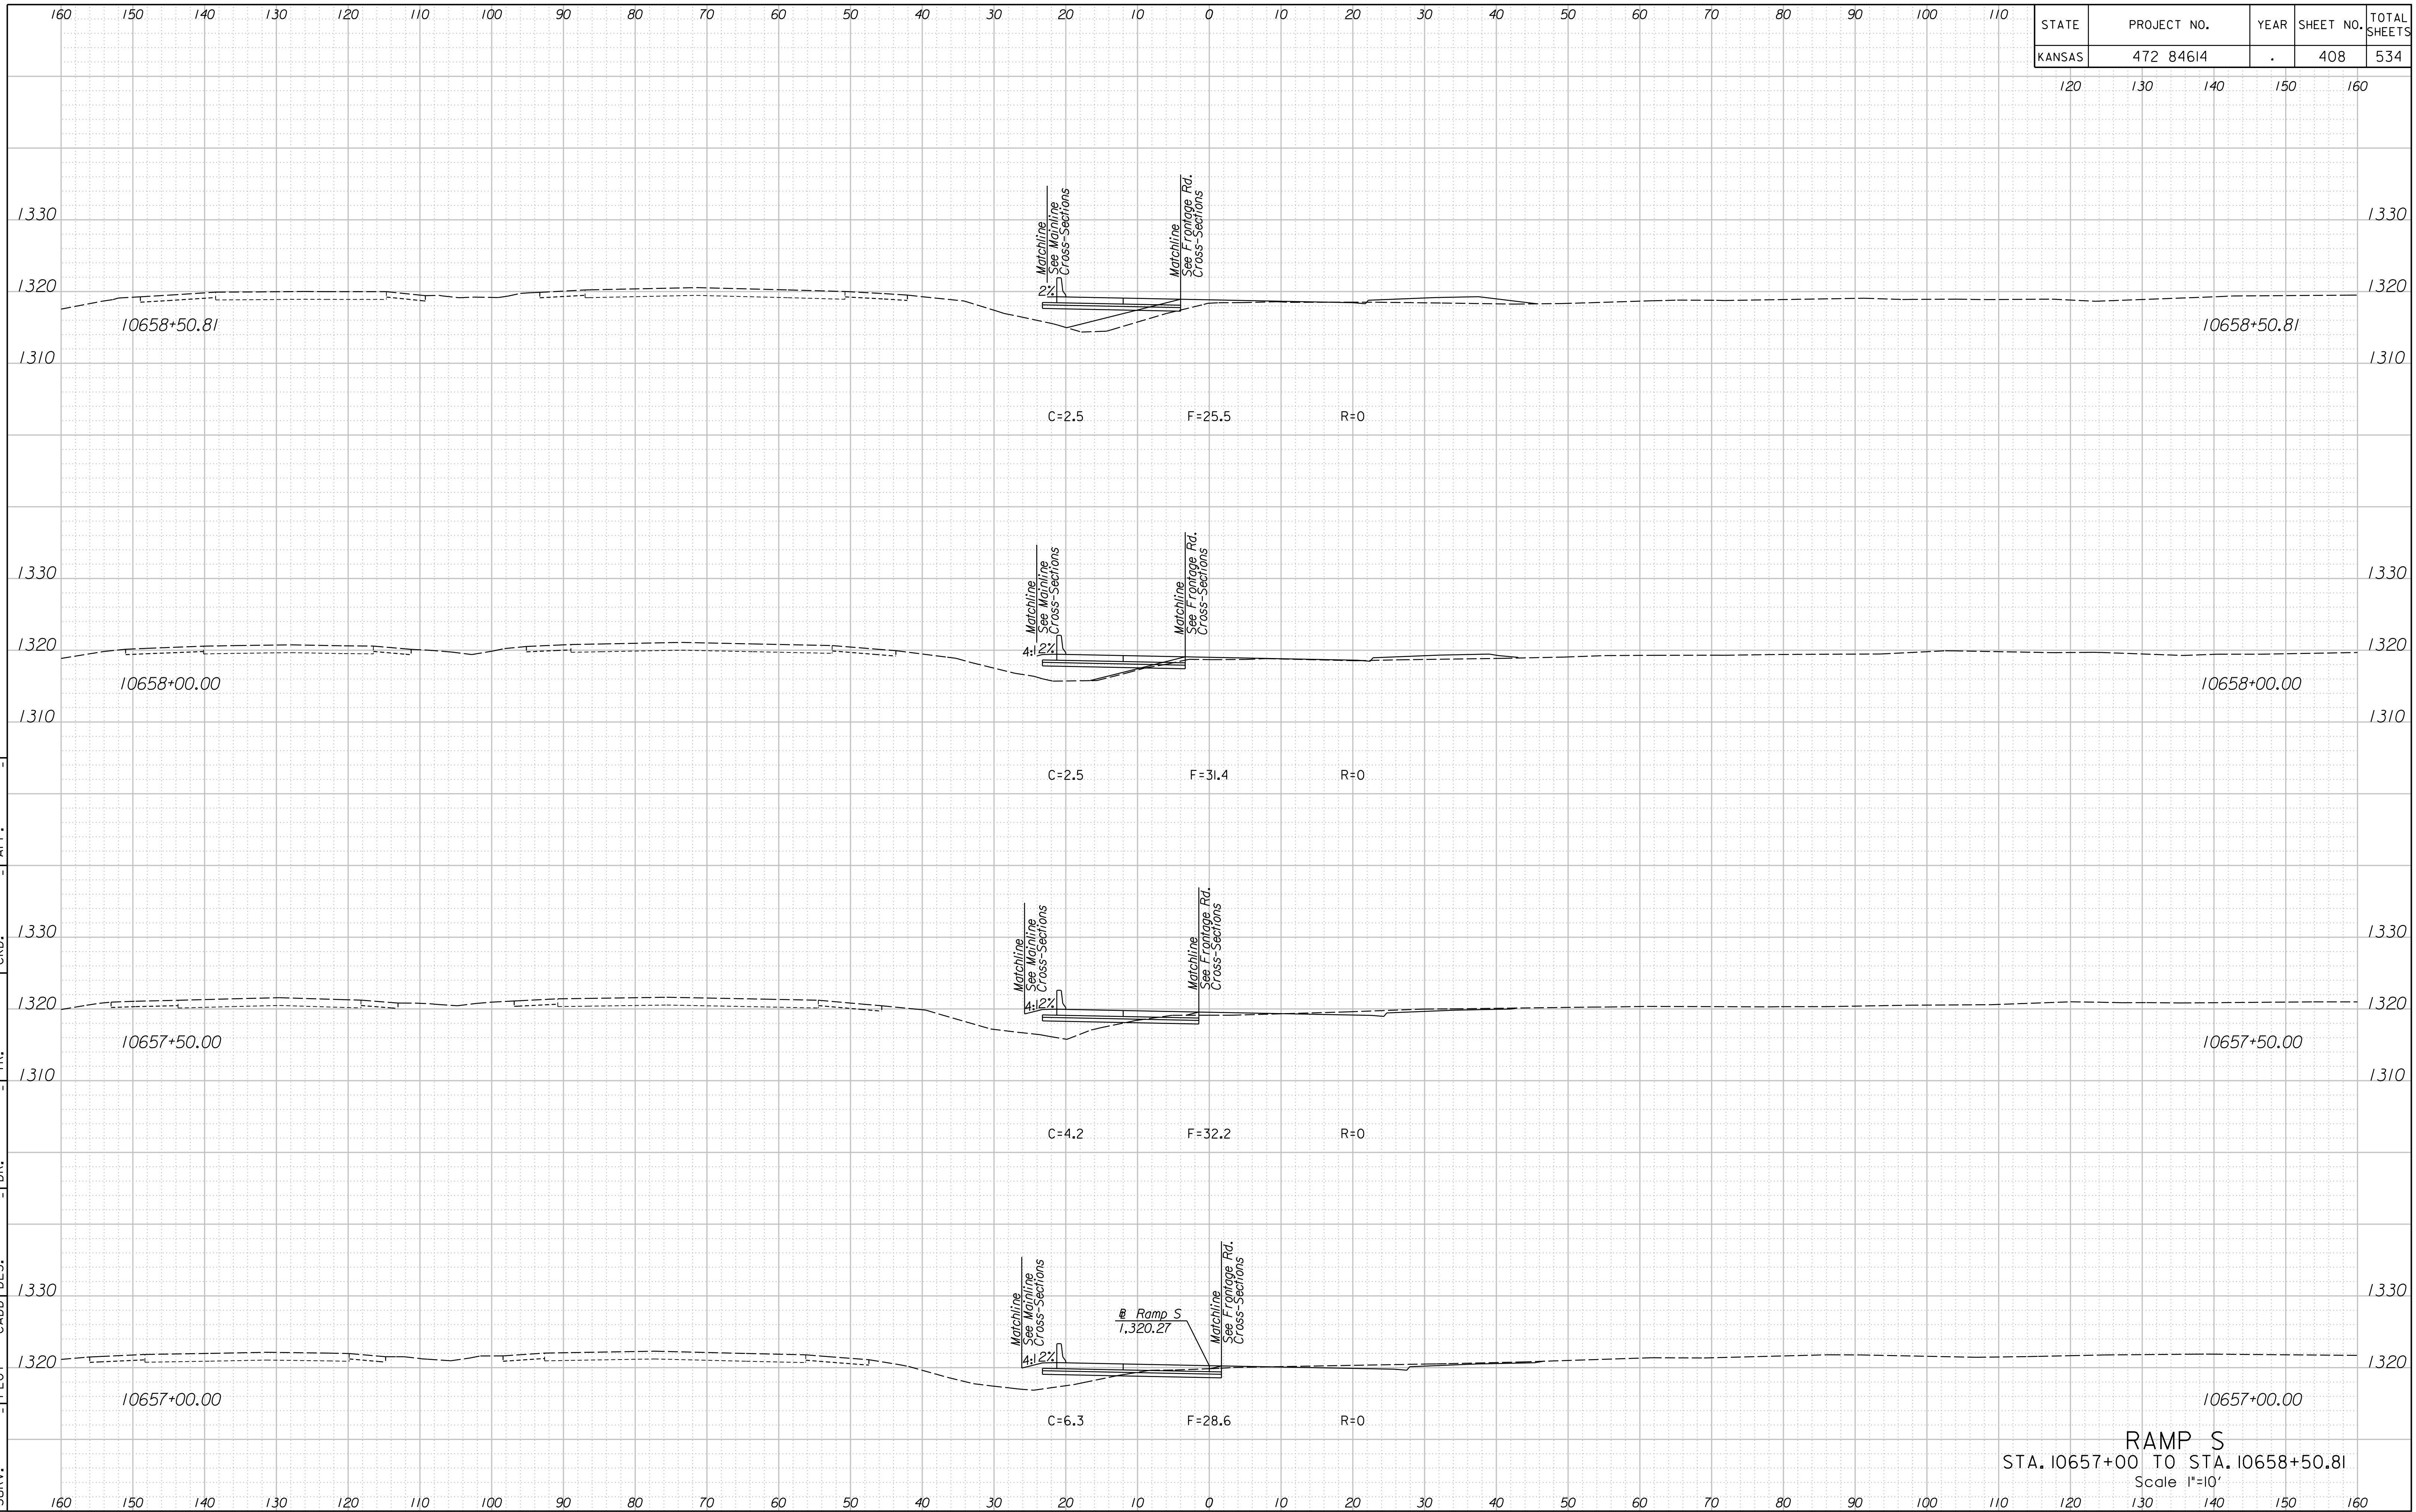

RAMP S
 STA. 10657+00 TO STA. 10658+50.81
 Scale 1"=10'

1:26:13 PM
 2/9/2011
 T:\35766A\Cadd\Sheets\Roadway\Xsect\EK2RPSXSH.dgn

SURV. PLOT CADD DES. DR. TR. CKD. APP.