


| STATE  | PROJECT NO. | YEAR | SHEET NO. | TOTAL SHEETS |
|--------|-------------|------|-----------|--------------|
| KANSAS | 472 84614   | .    | 423       | 534          |

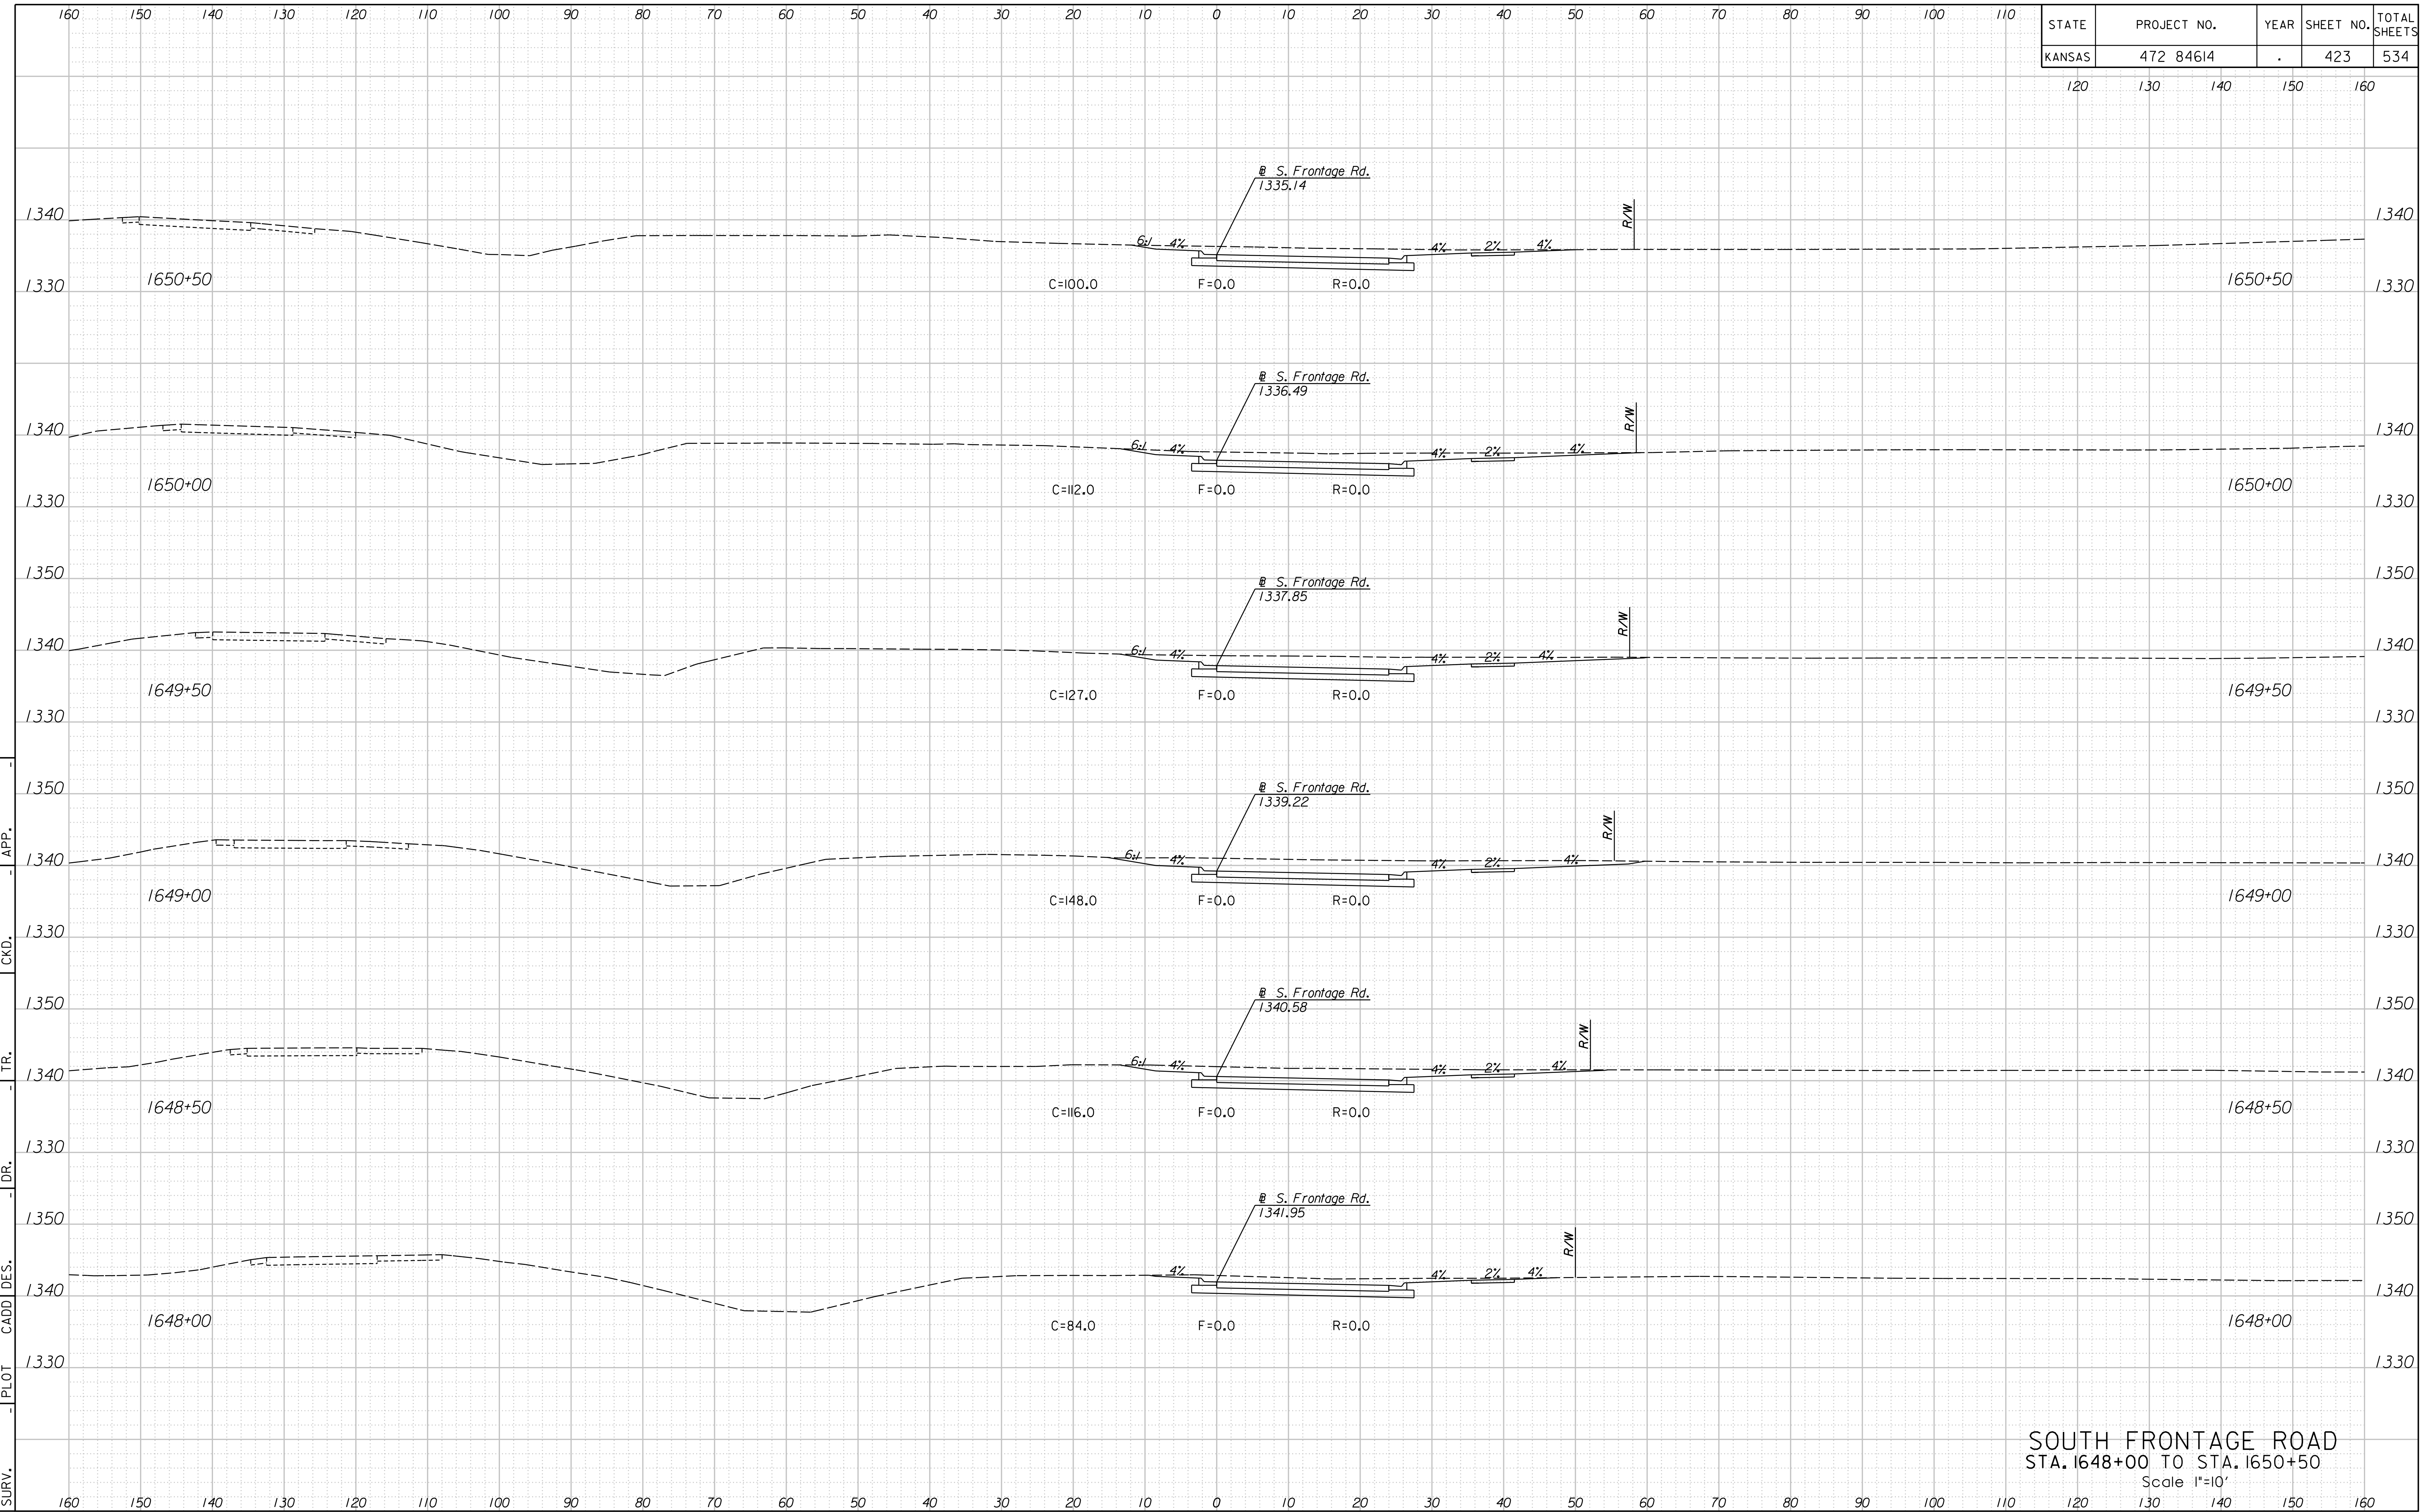

12:46:46 PM  
 2/24/2011  
 G:\W06\0035\Road\35766A-Project II\Design\_Management\CADD\Bases\Bor ders\EK2FSXH.dgn  
 SURV. PLOT CADD DES. DR. TR. CKD. APP.

SOUTH FRONTAGE ROAD  
 STA. 1648+00 TO STA. 1650+50  
 Scale 1"=10'