


STATE	PROJECT NO.	YEAR	SHEET NO.	TOTAL SHEETS
KANSAS	472 84614	.	446	534

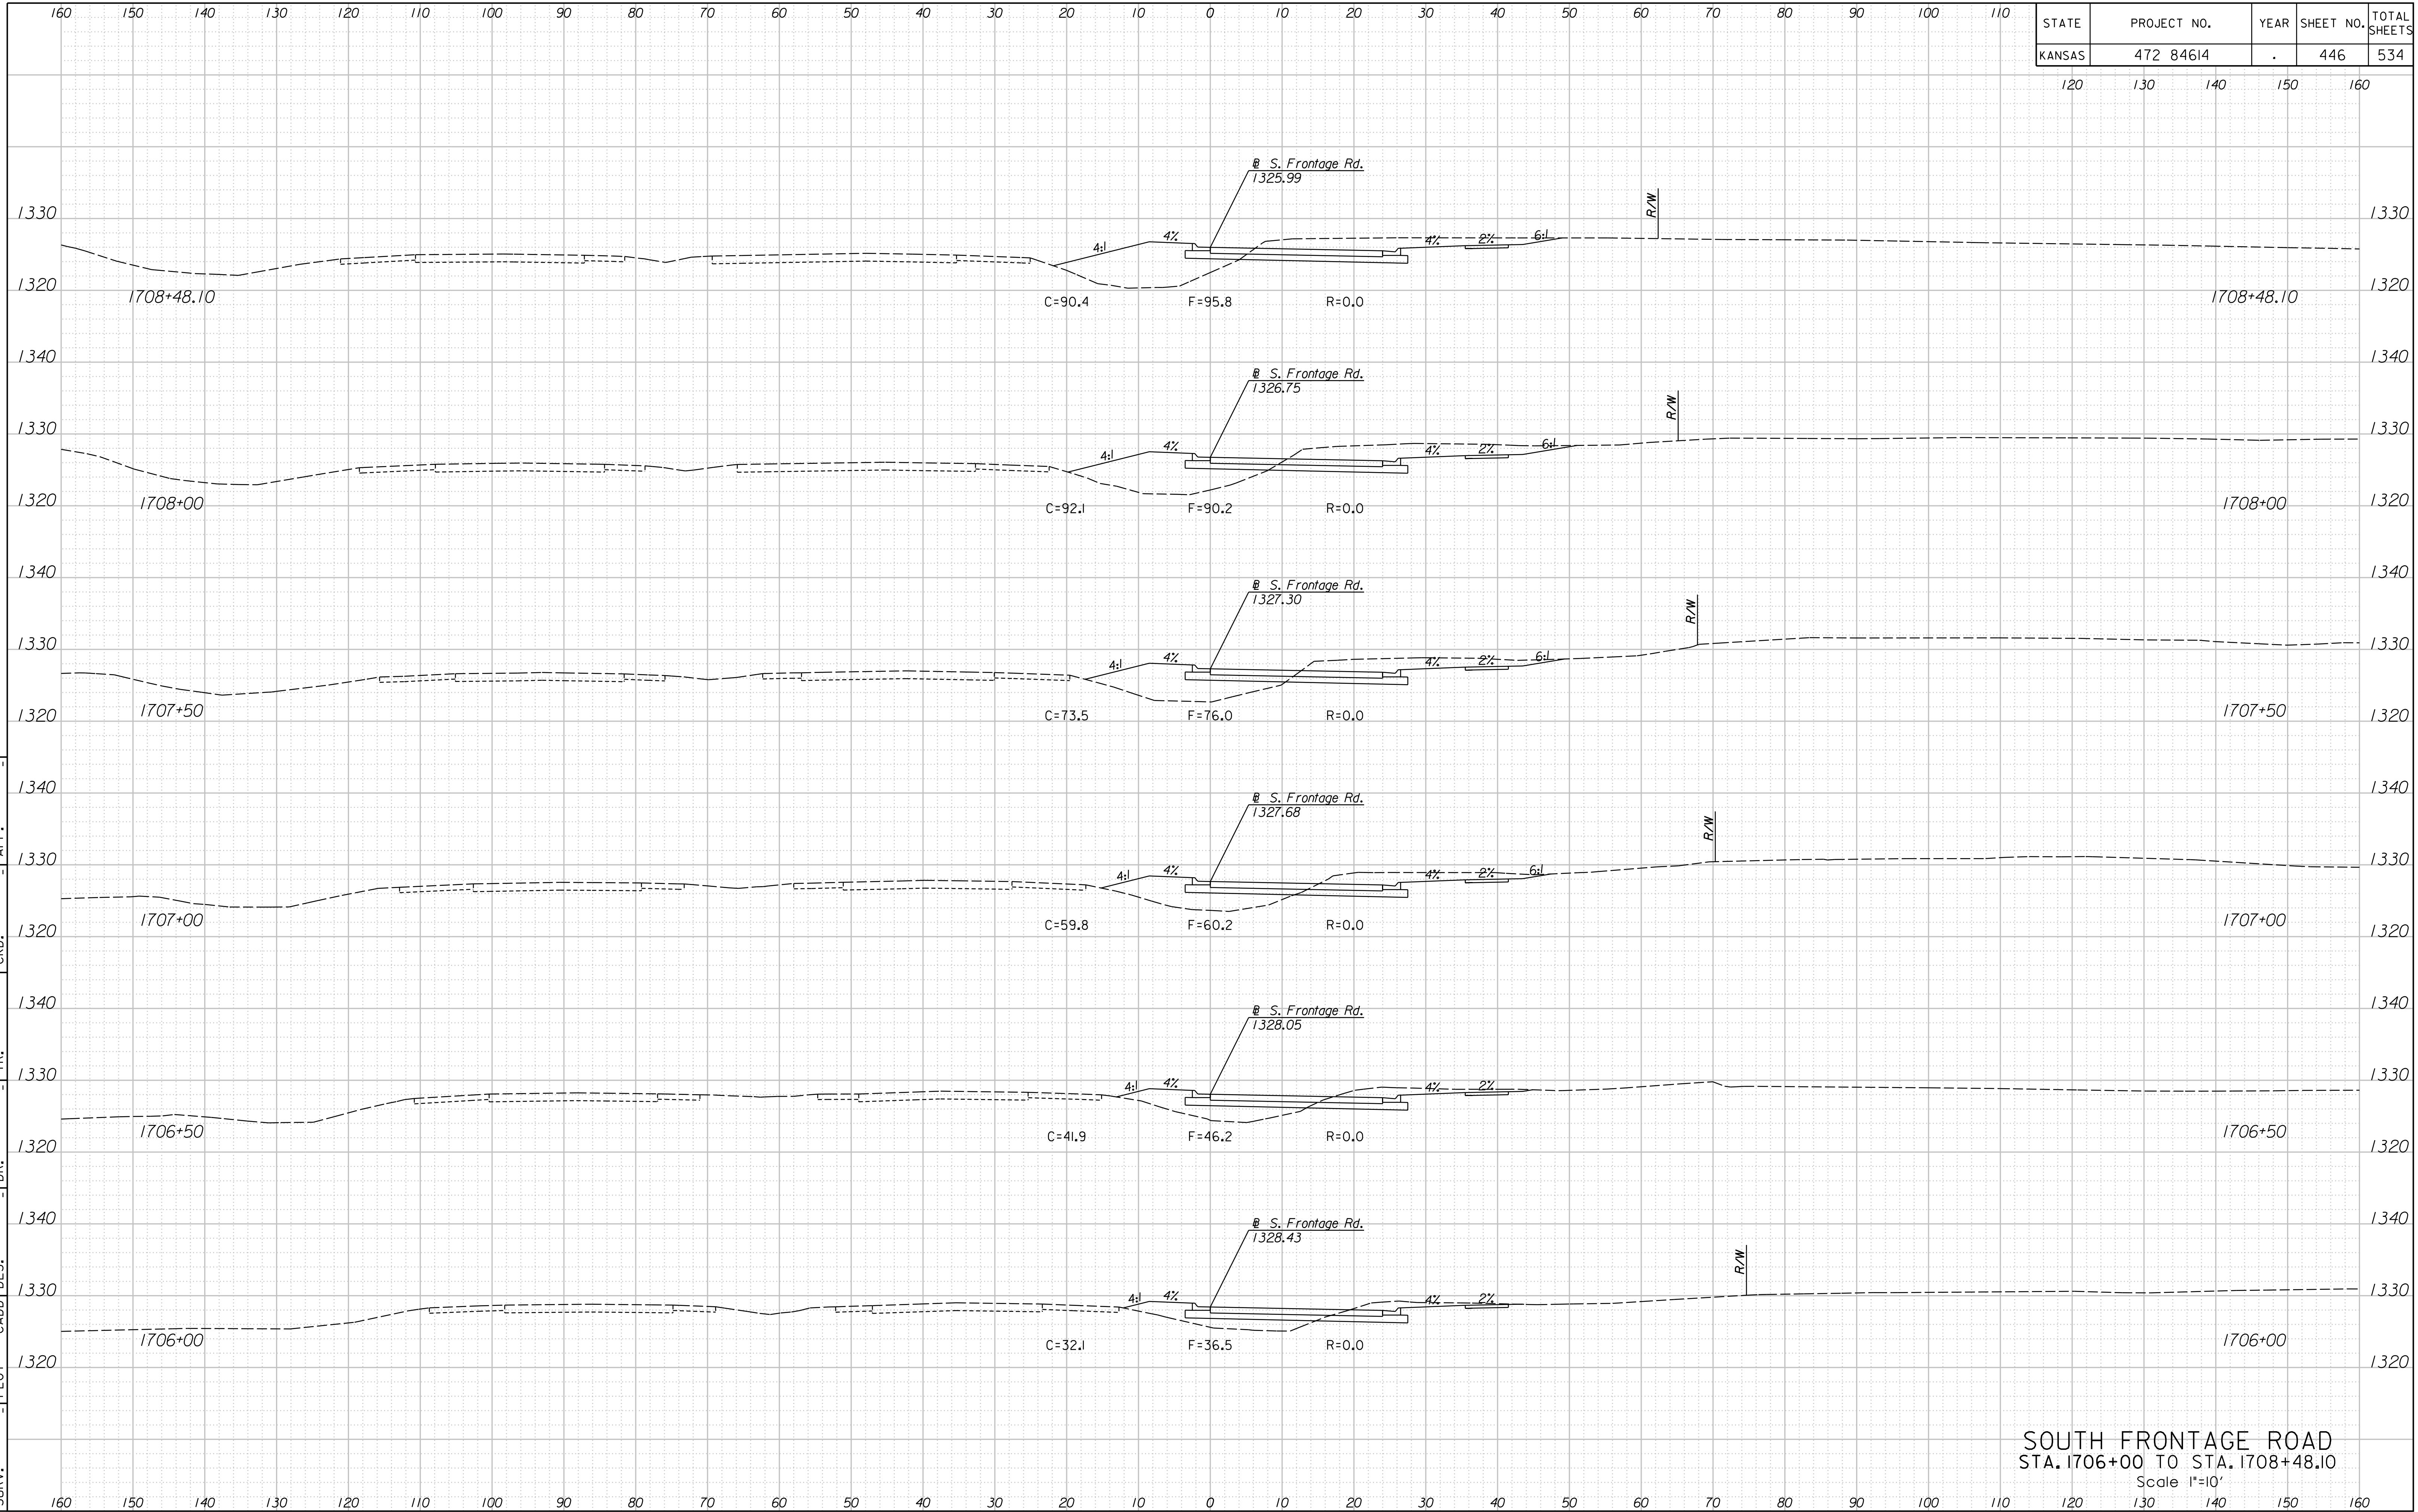

12:48:43 PM
 2/24/2011
 G:\1106\0035\Road\35766A-Project\1\Design_Management\CADD\Bases\Borders\EK2FSXH.dgn
 SURV. PLOT CADD DES. DR. TR. CKD. APP.

SOUTH FRONTAGE ROAD
 STA. 1706+00 TO STA. 1708+48.10
 Scale 1"=10'