


STATE	PROJECT NO.	YEAR	SHEET NO.	TOTAL SHEETS
KANSAS	472 84614	.	452	534

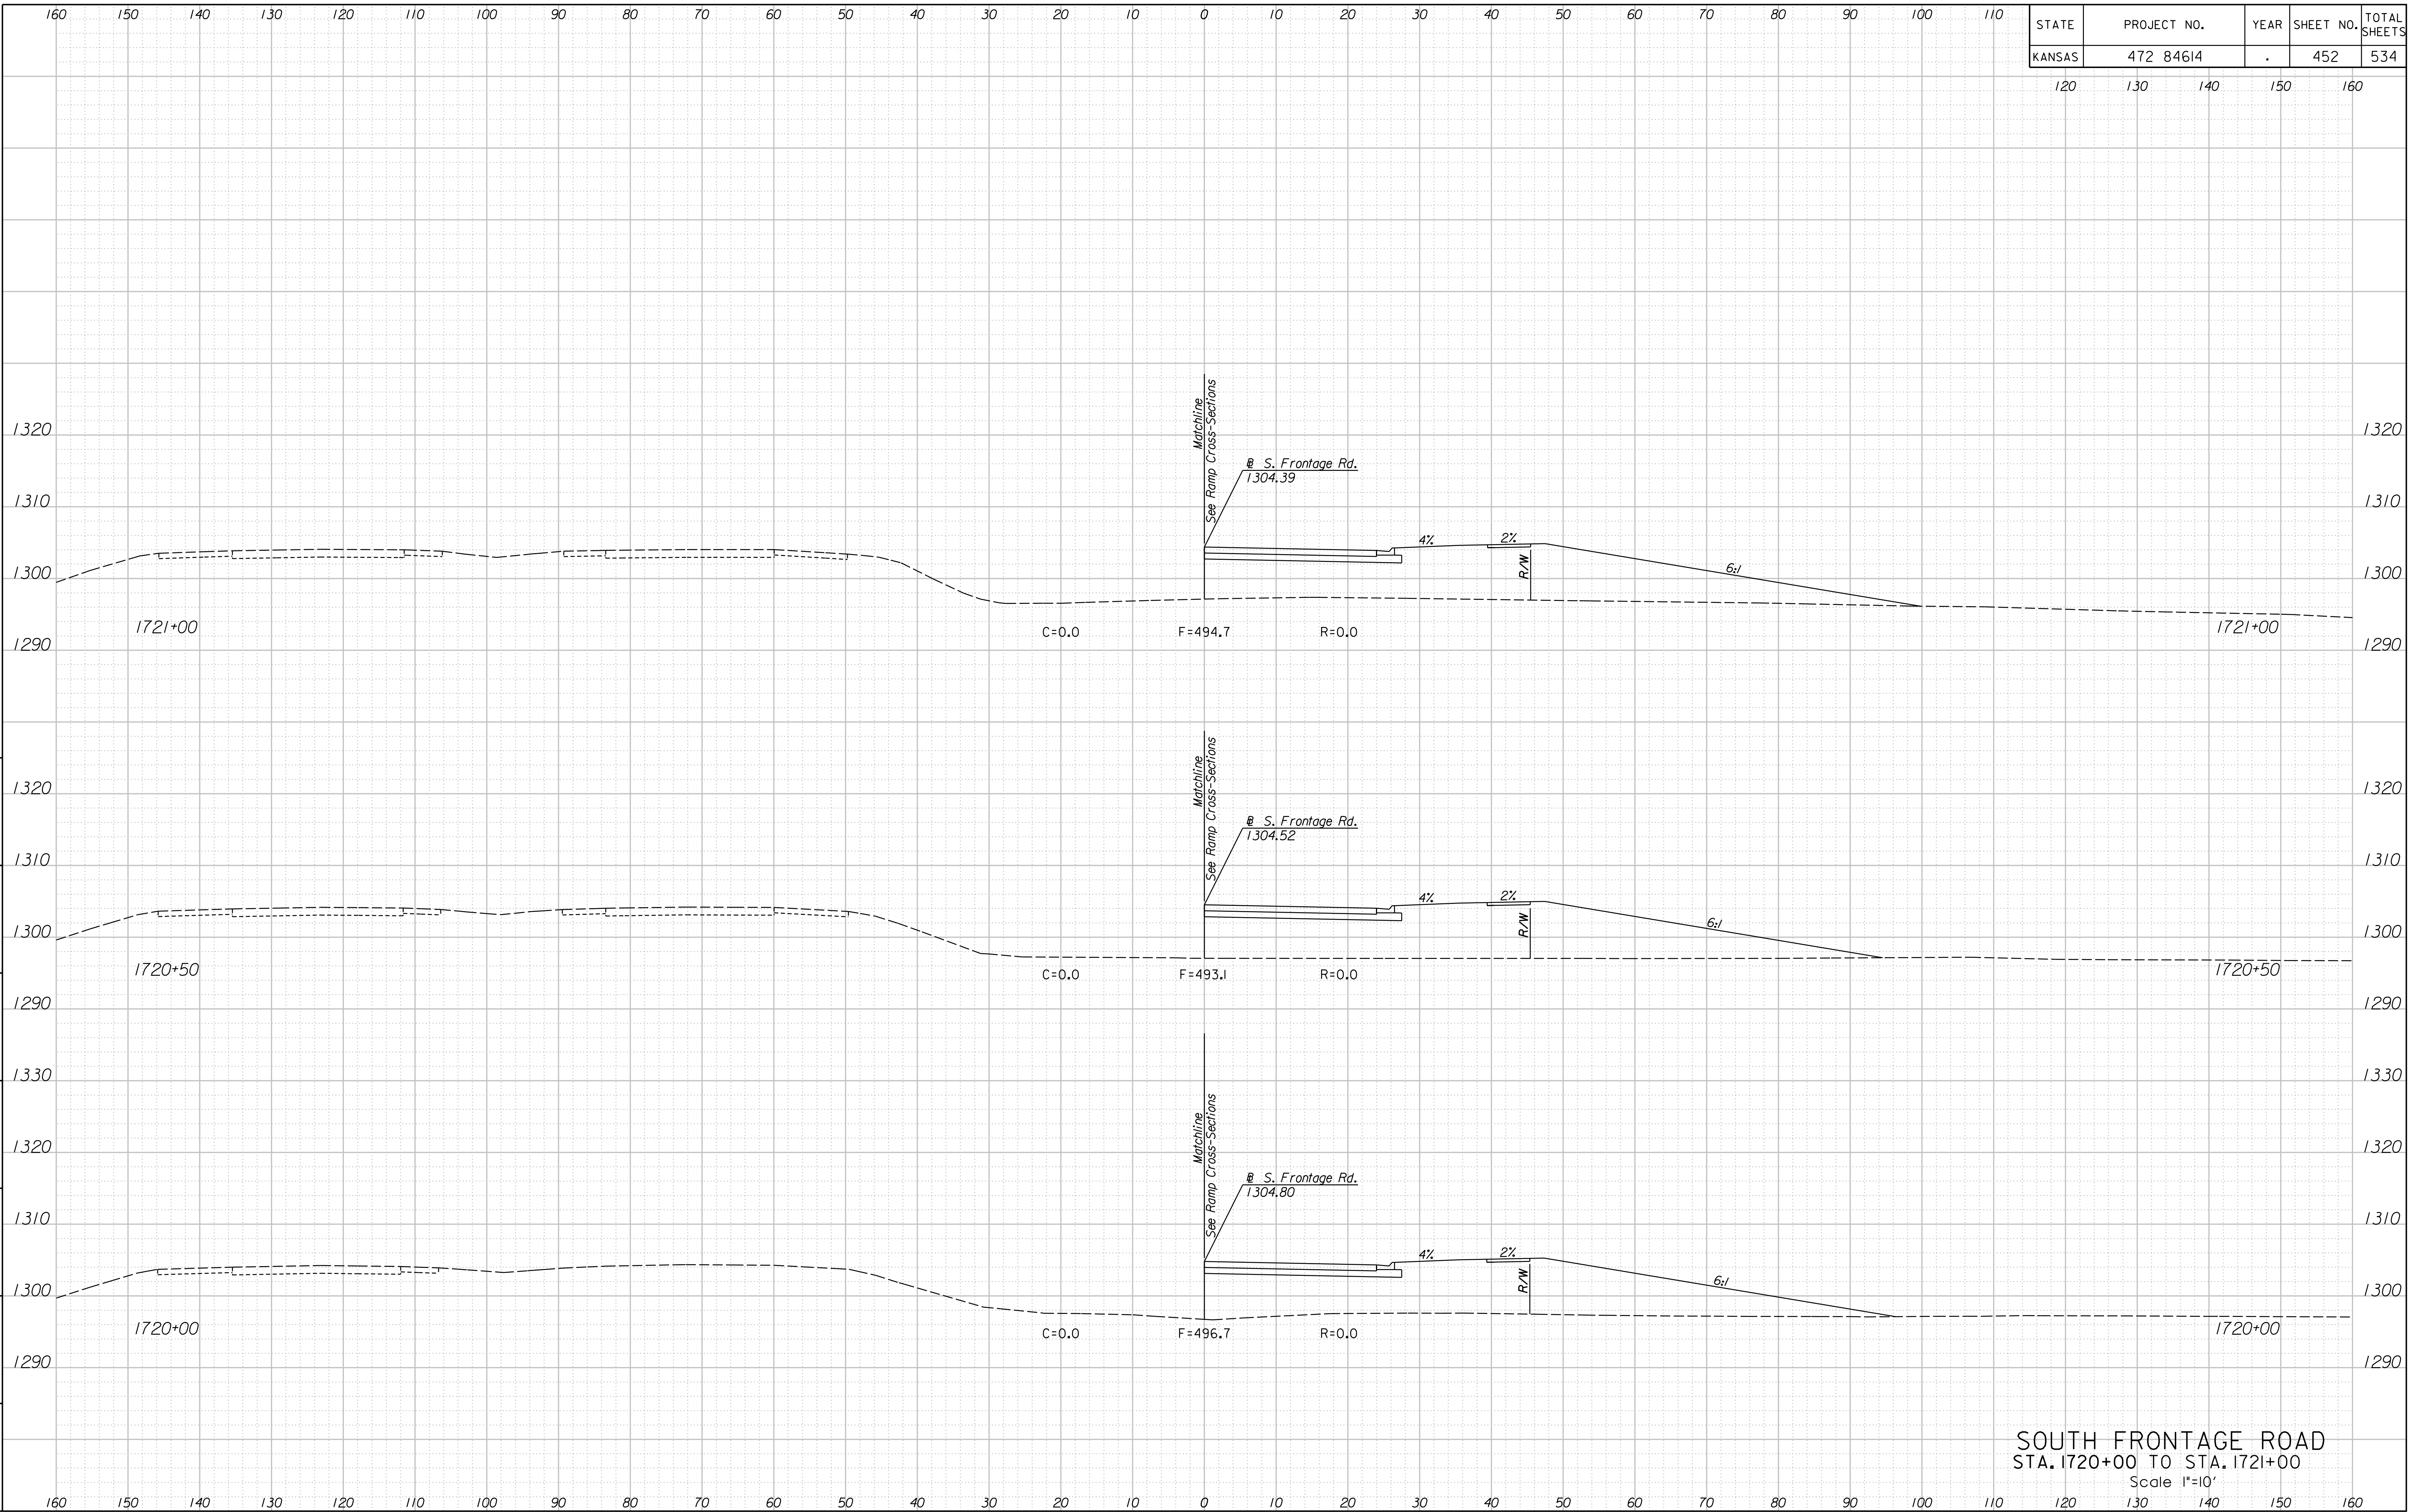

12:49:14 PM
 2/24/2011
 G:\W06\0035\Road\35766A-Project\InDesign_Management\CADD\Bor der s.EK2FSXSH.dgn
 SURV. PLOT CADD DES. DR. TR. CKD. APP.

SOUTH FRONTAGE ROAD
 STA. 1720+00 TO STA. 1721+00
 Scale 1"=10'