


STATE	PROJECT NO.	YEAR	SHEET NO.	TOTAL SHEETS
KANSAS	472 84614	.	476	534

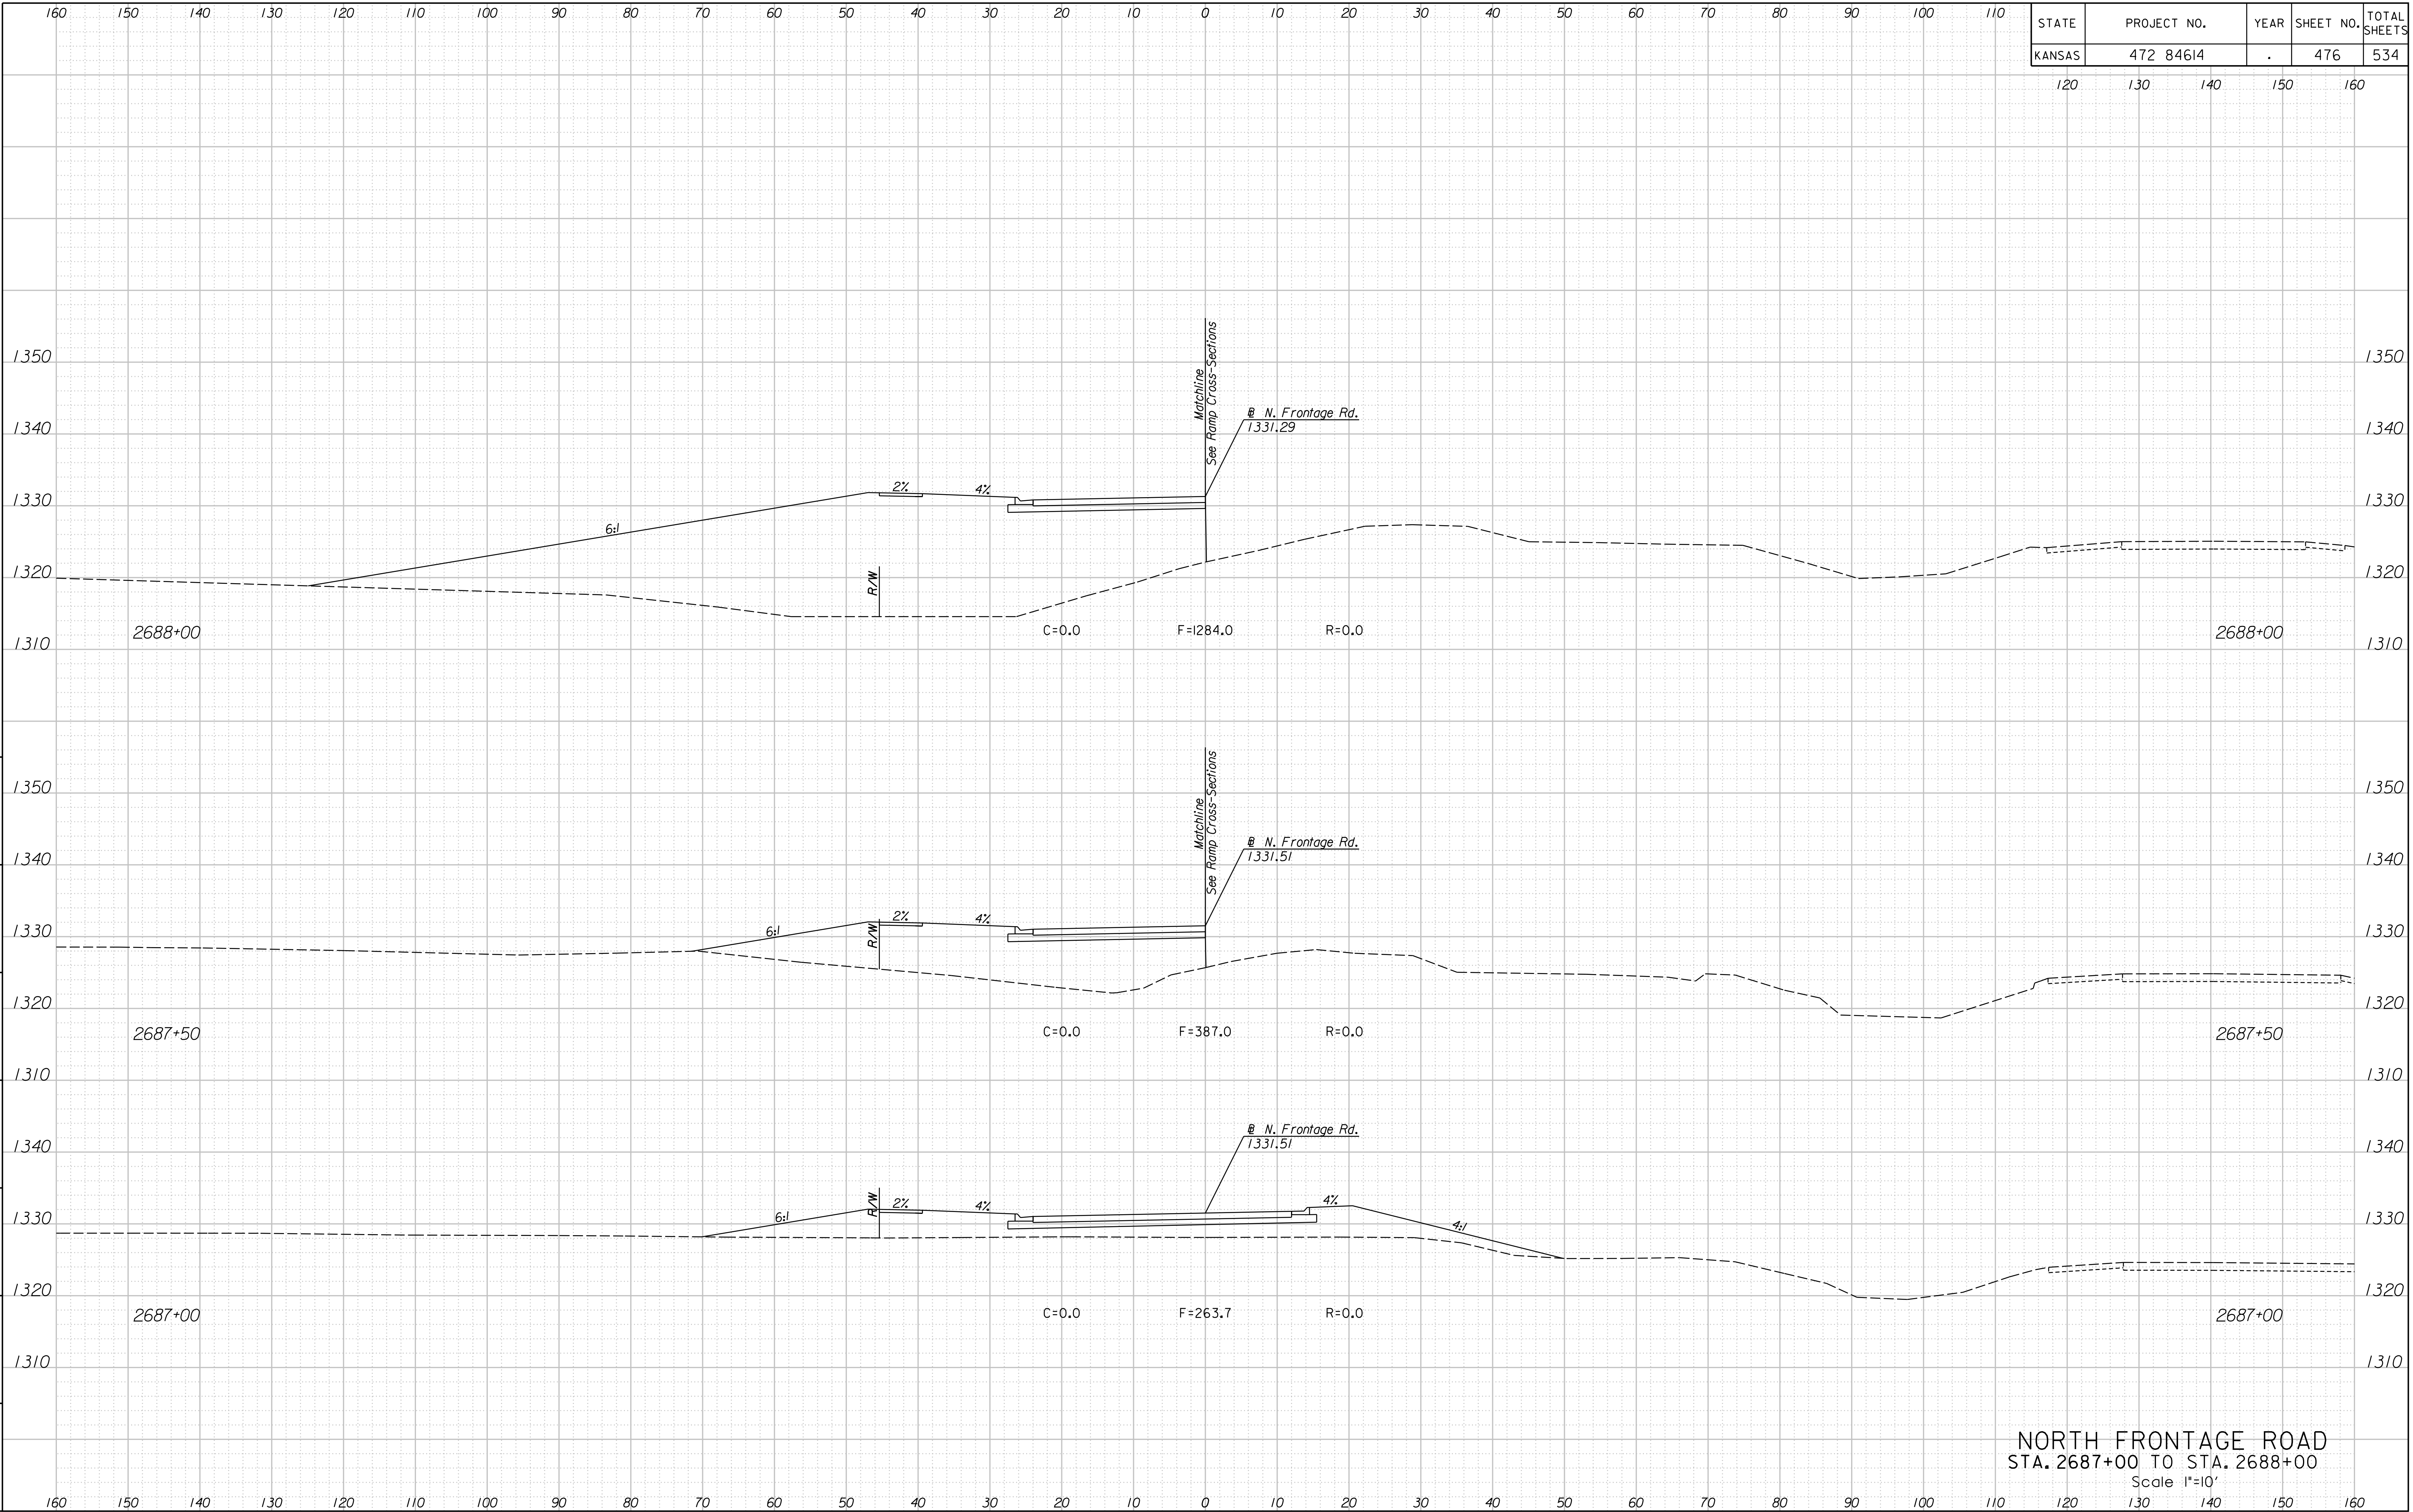

12:51:43 PM
 2/24/2011
 G:\W06\0035\Road\35766A-Project\InDesign_Management\CADD\Bor der\s\EK2\FN\SH.dgn
 SURV. PLOT CADD DES. DR. TR. CKD. APP.

NORTH FRONTAGE ROAD
 STA. 2687+00 TO STA. 2688+00
 Scale 1"=10'