


STATE	PROJECT NO.	YEAR	SHEET NO.	TOTAL SHEETS
KANSAS	472 84614	.	507	534

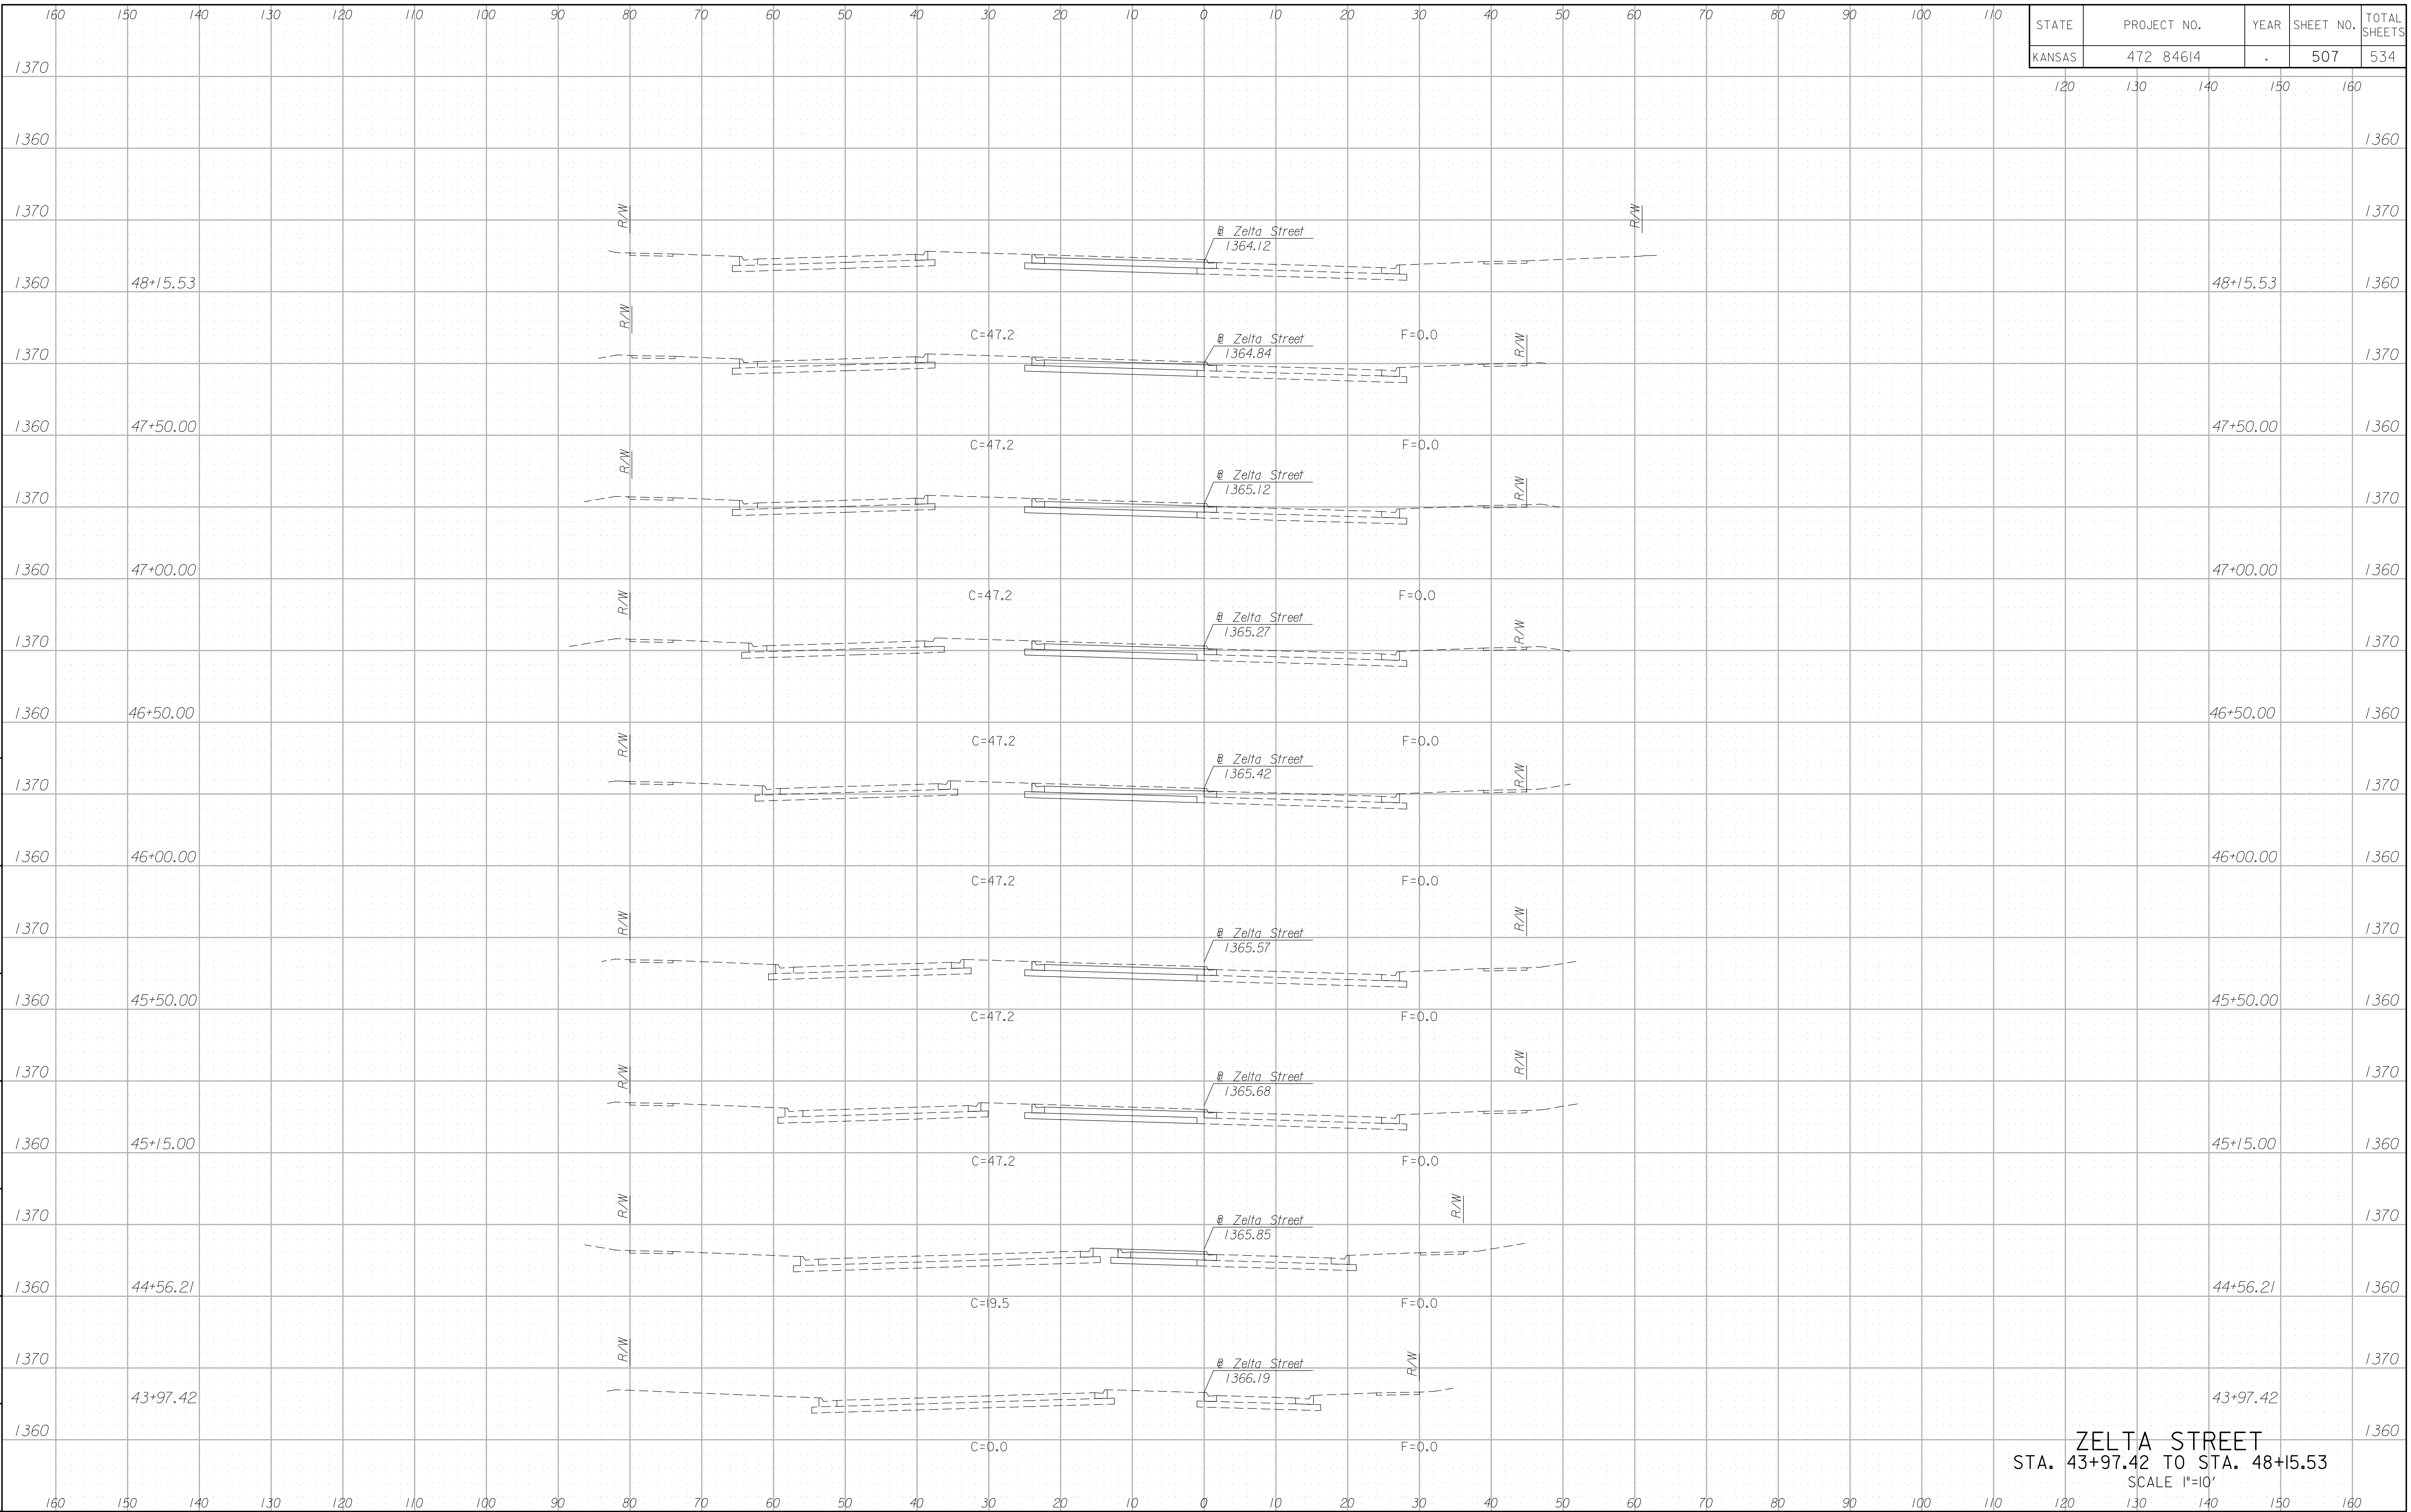

ZELTA STREET
 STA. 43+97.42 TO STA. 48+15.53
 SCALE 1"=10'

3:29 PM
 2/18/2011
 J:\CIVIL\07432\DWG\XSEC\EK2TYXSHOLDWG

SURV. - PLOT CADD DES. - DR. - TR. - CKD. - APP.