


STATE	PROJECT NO.	YEAR	SHEET NO.	TOTAL SHEETS
KANSAS	472 84614	.	511	534

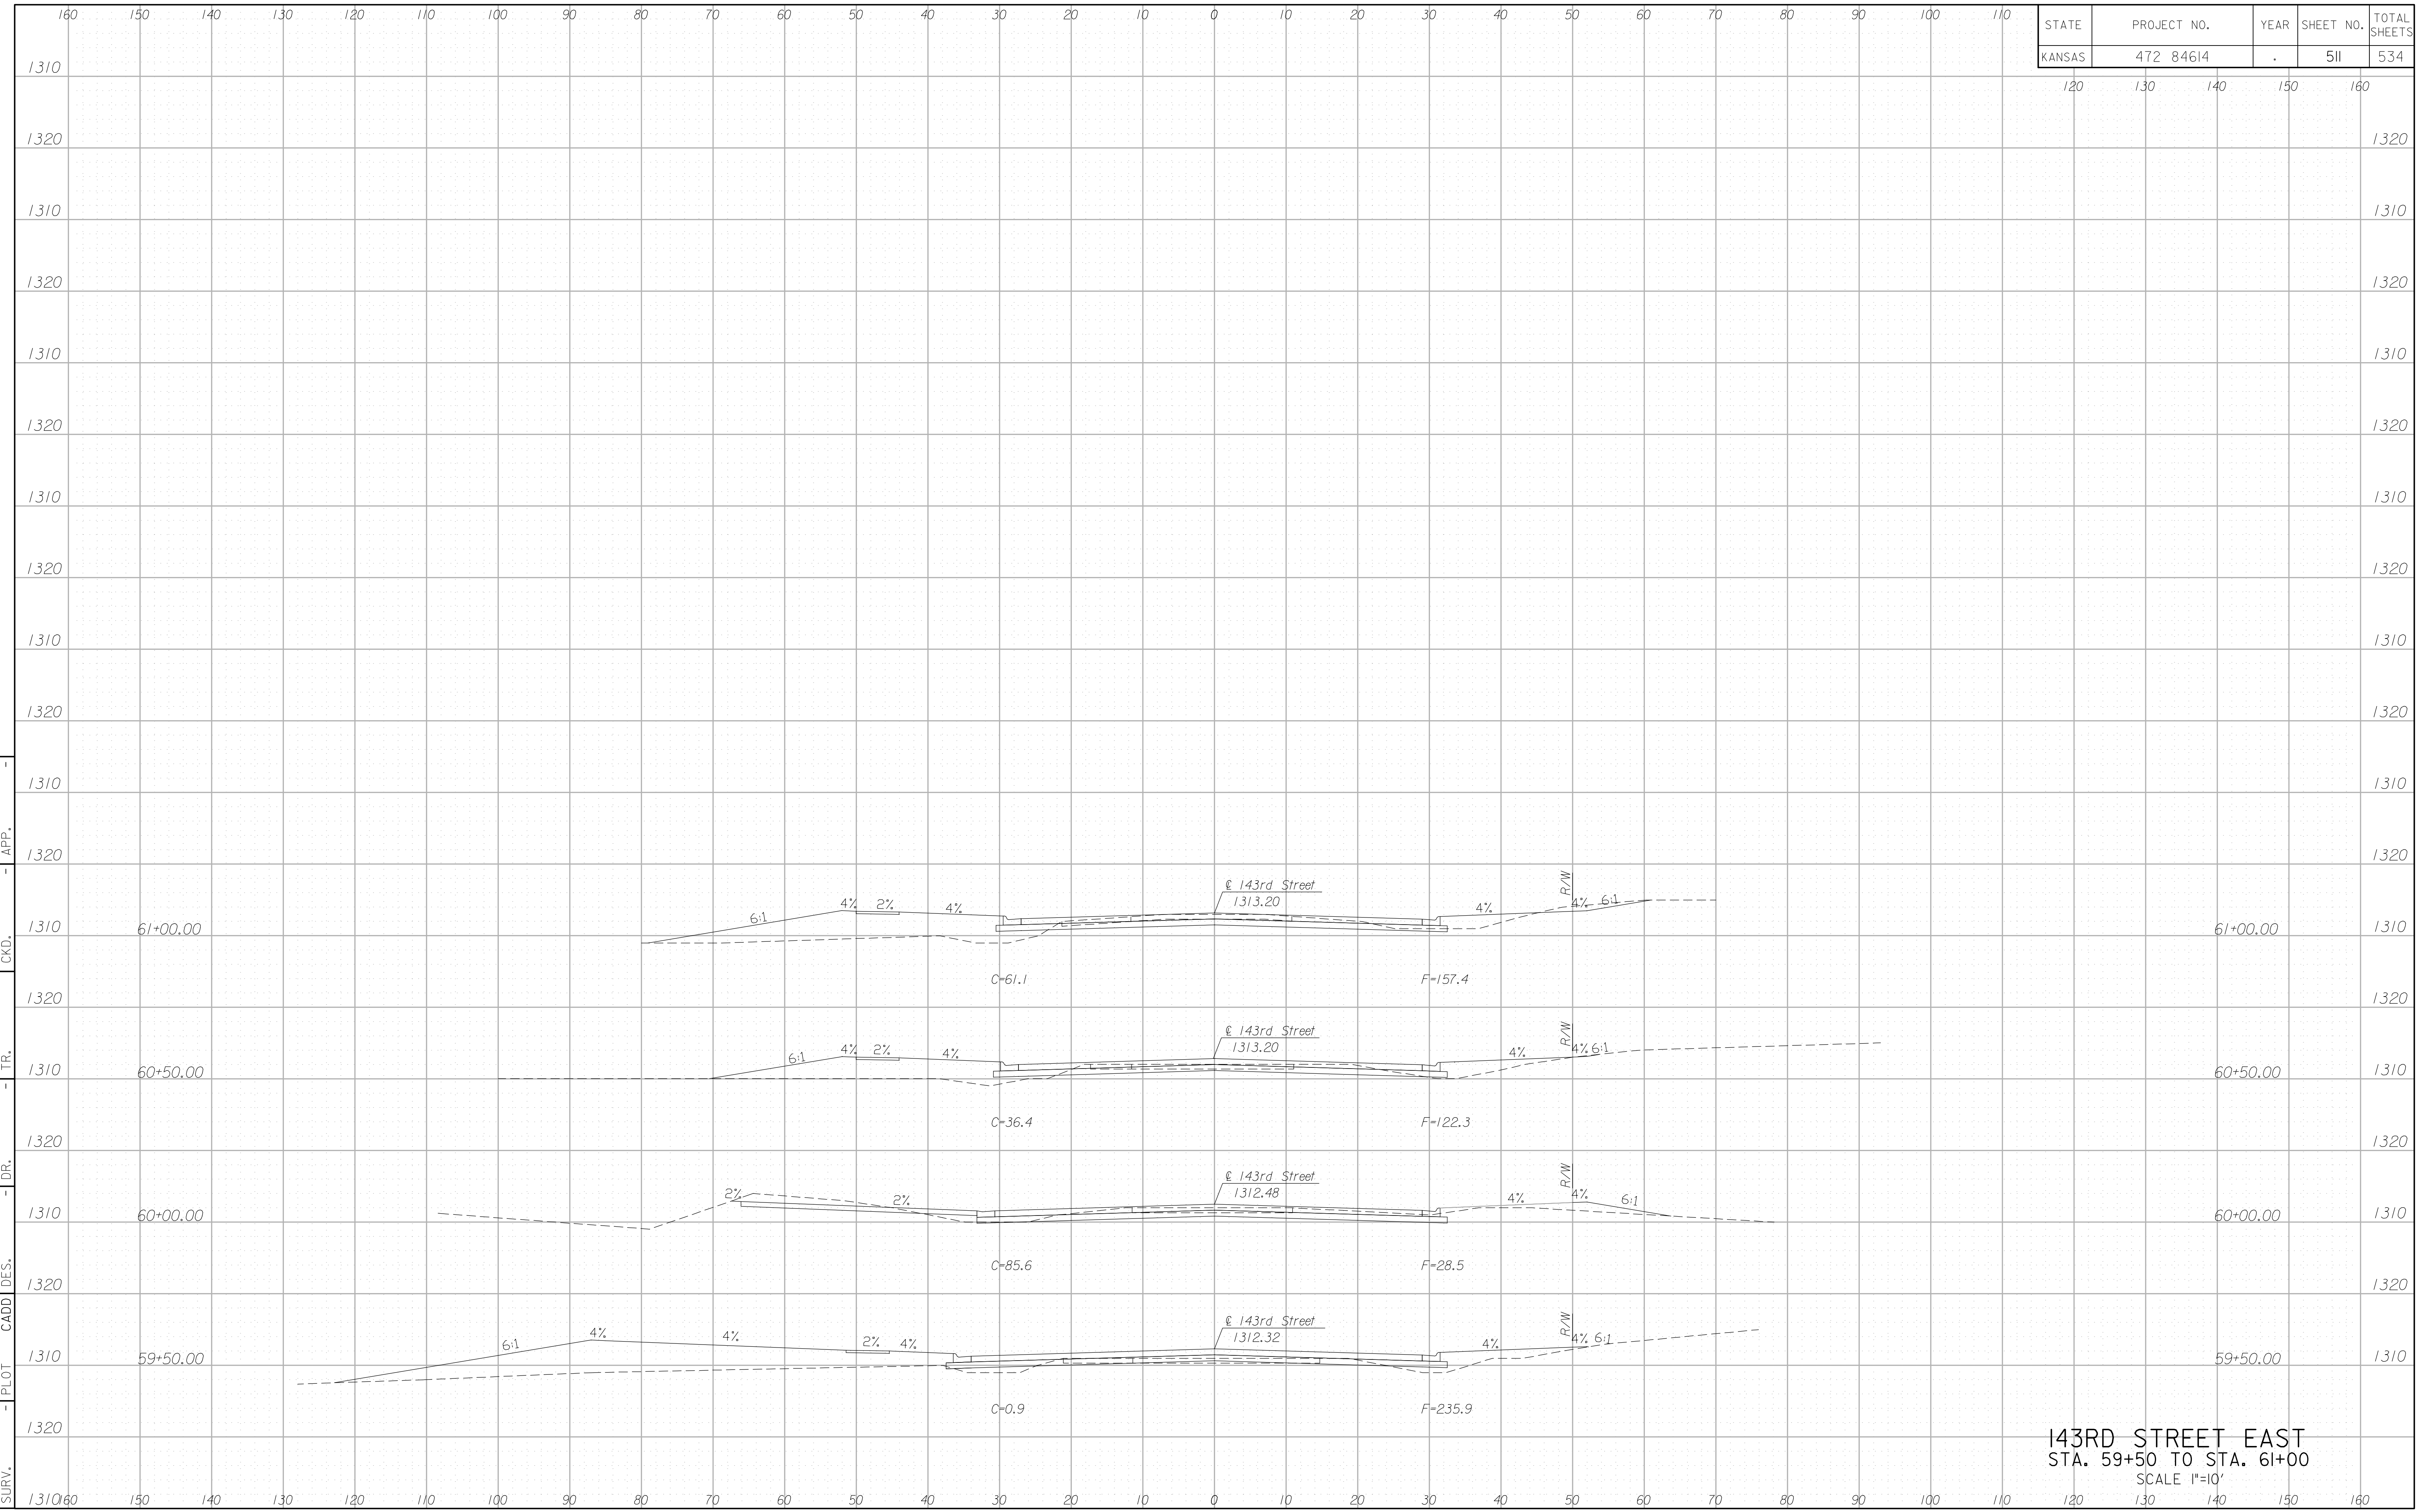

143RD STREET EAST
 STA. 59+50 TO STA. 61+00
 SCALE 1"=10'

2:51 PM
 2/18/2011
 J:\CIVIL\07432\DWG\XSEC\EK243XSH04.DWG
 SURV. - PLOT CADD DES. - DR. - TR. - CKD. - APP.