


STATE	PROJECT NO.	YEAR	SHEET NO.	TOTAL SHEETS
KANSAS	472 84614	.	521	534

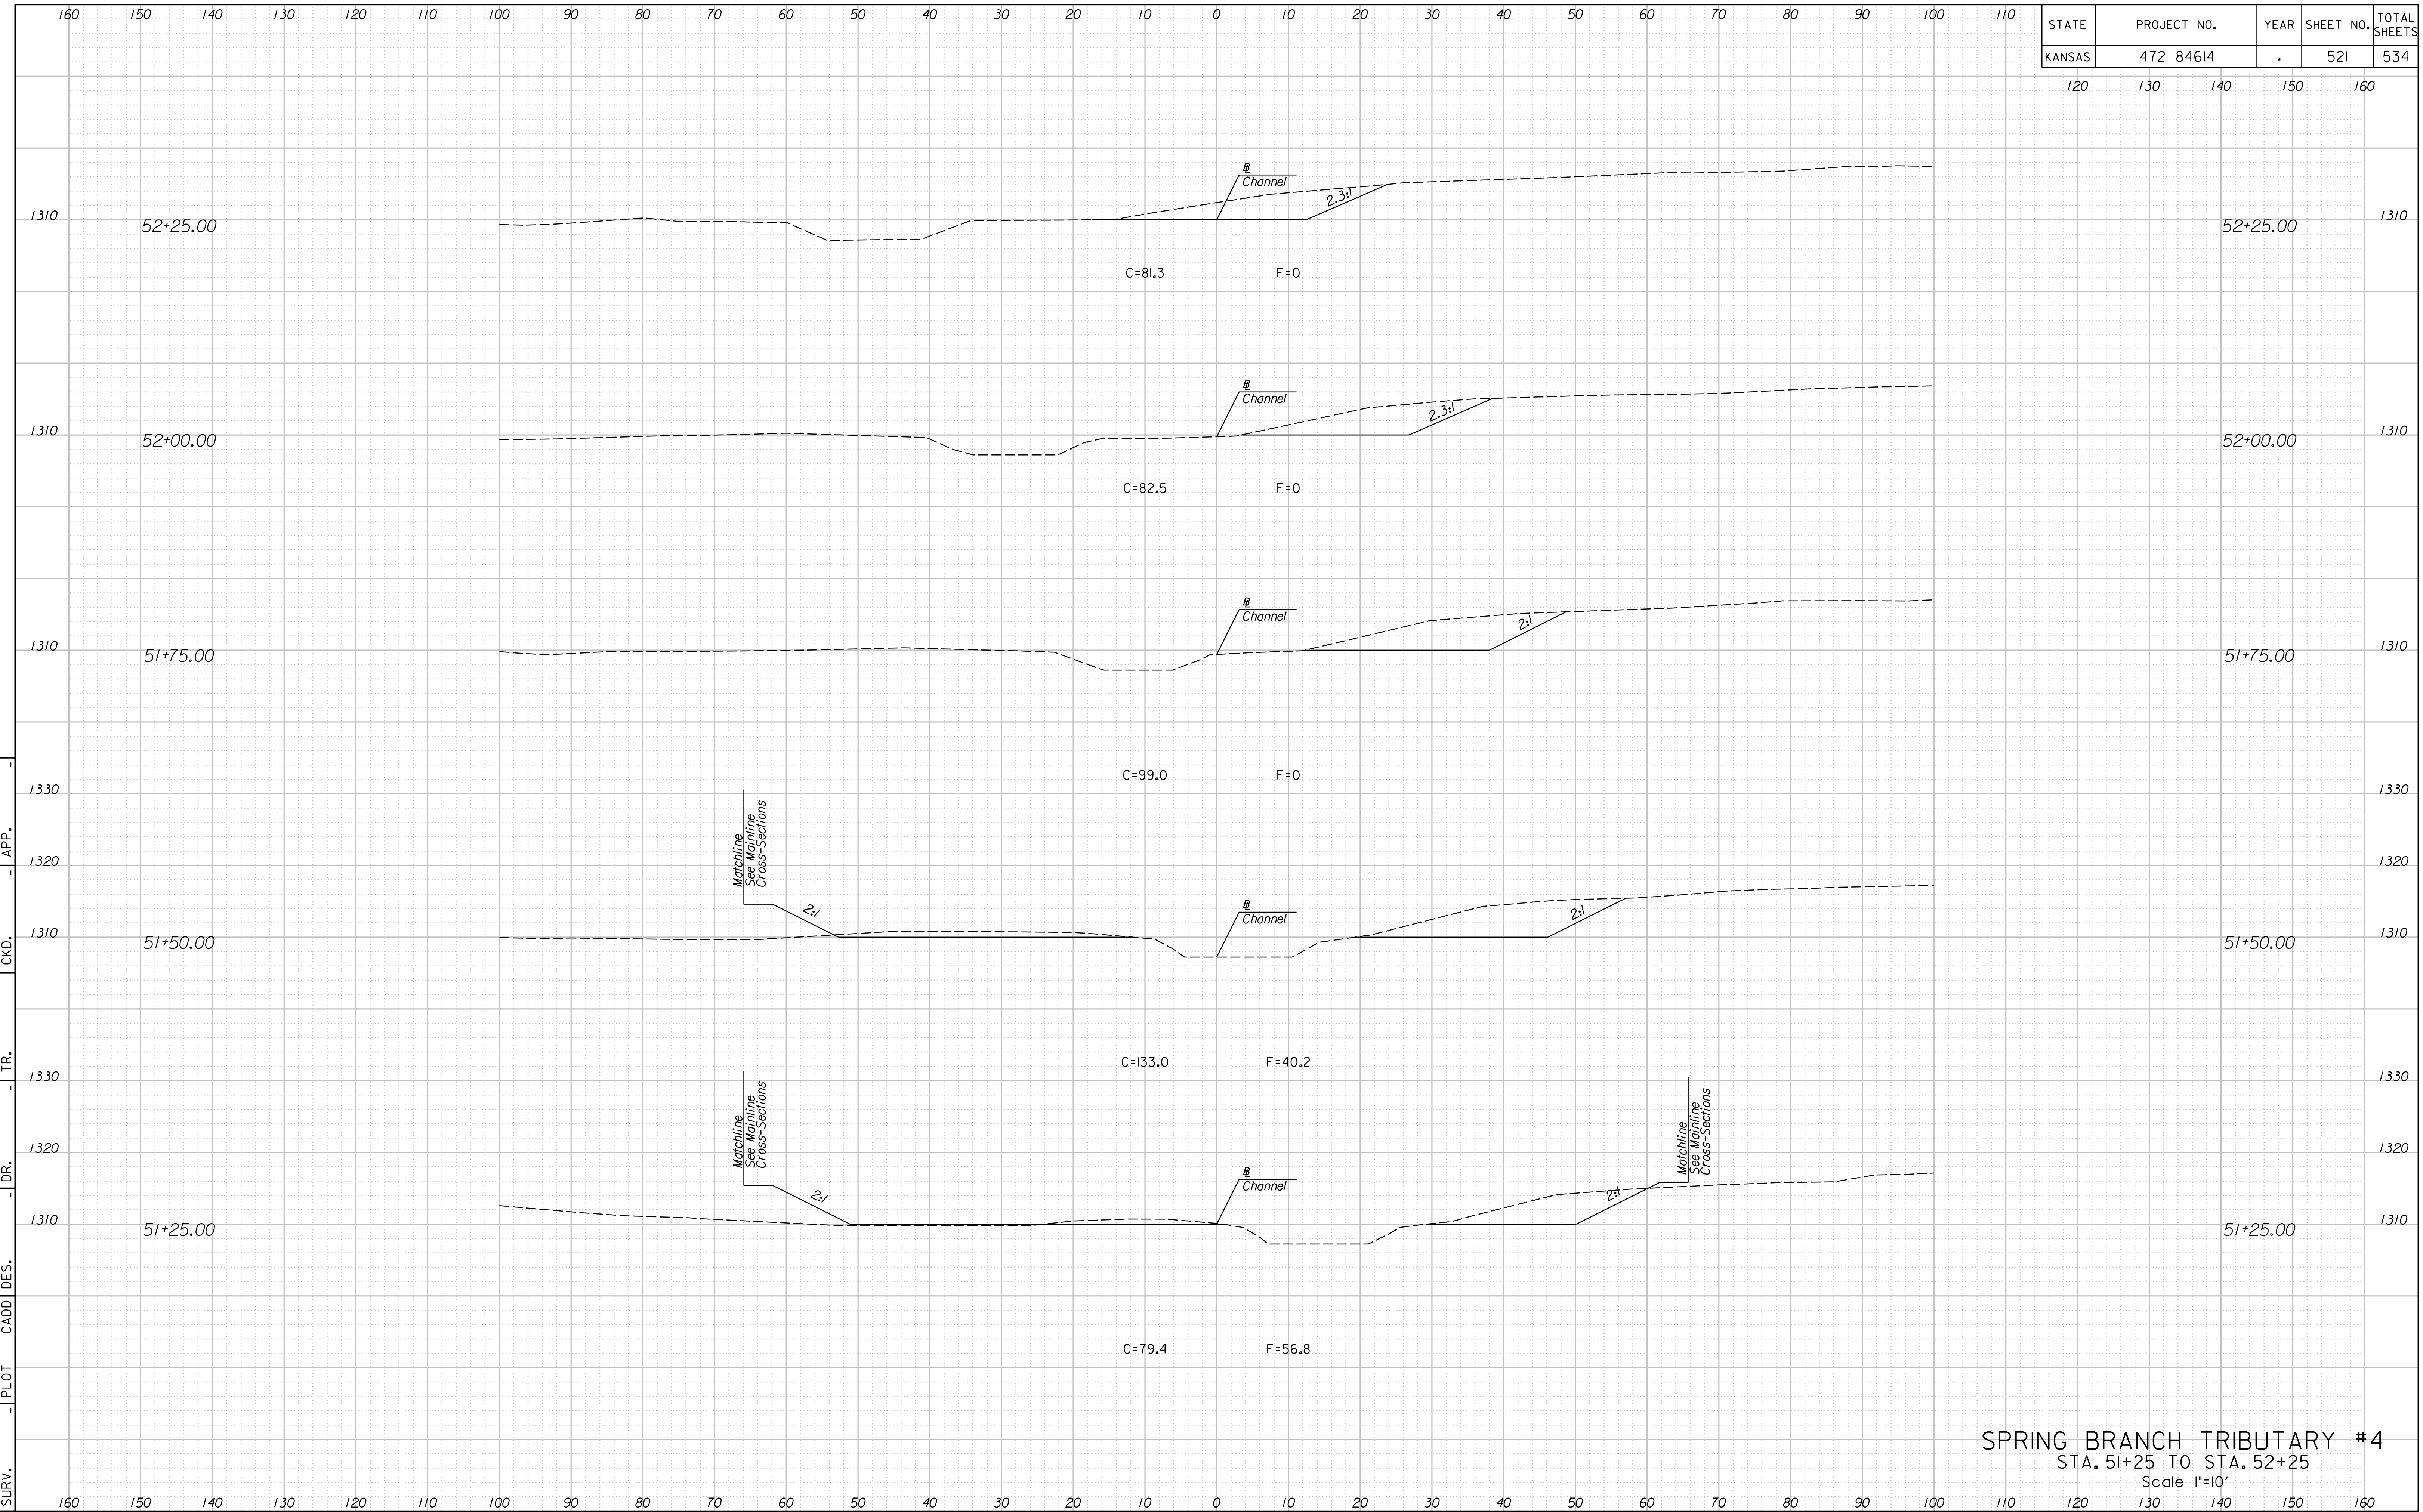

SPRING BRANCH TRIBUTARY #4  
 STA. 51+25 TO STA. 52+25  
 Scale 1"=10'

4:26:35 PM  
 2/9/2011  
 T:\35766A\Cadd\Sheets\Roadway\Xsect\EK2SBT4XSH.dgn  
 SURV. PLOT CADD DES. TR. CKD. APP.