


STATE	PROJECT NO.	YEAR	SHEET NO.	TOTAL SHEETS
KANSAS	472 84614	.	529	534

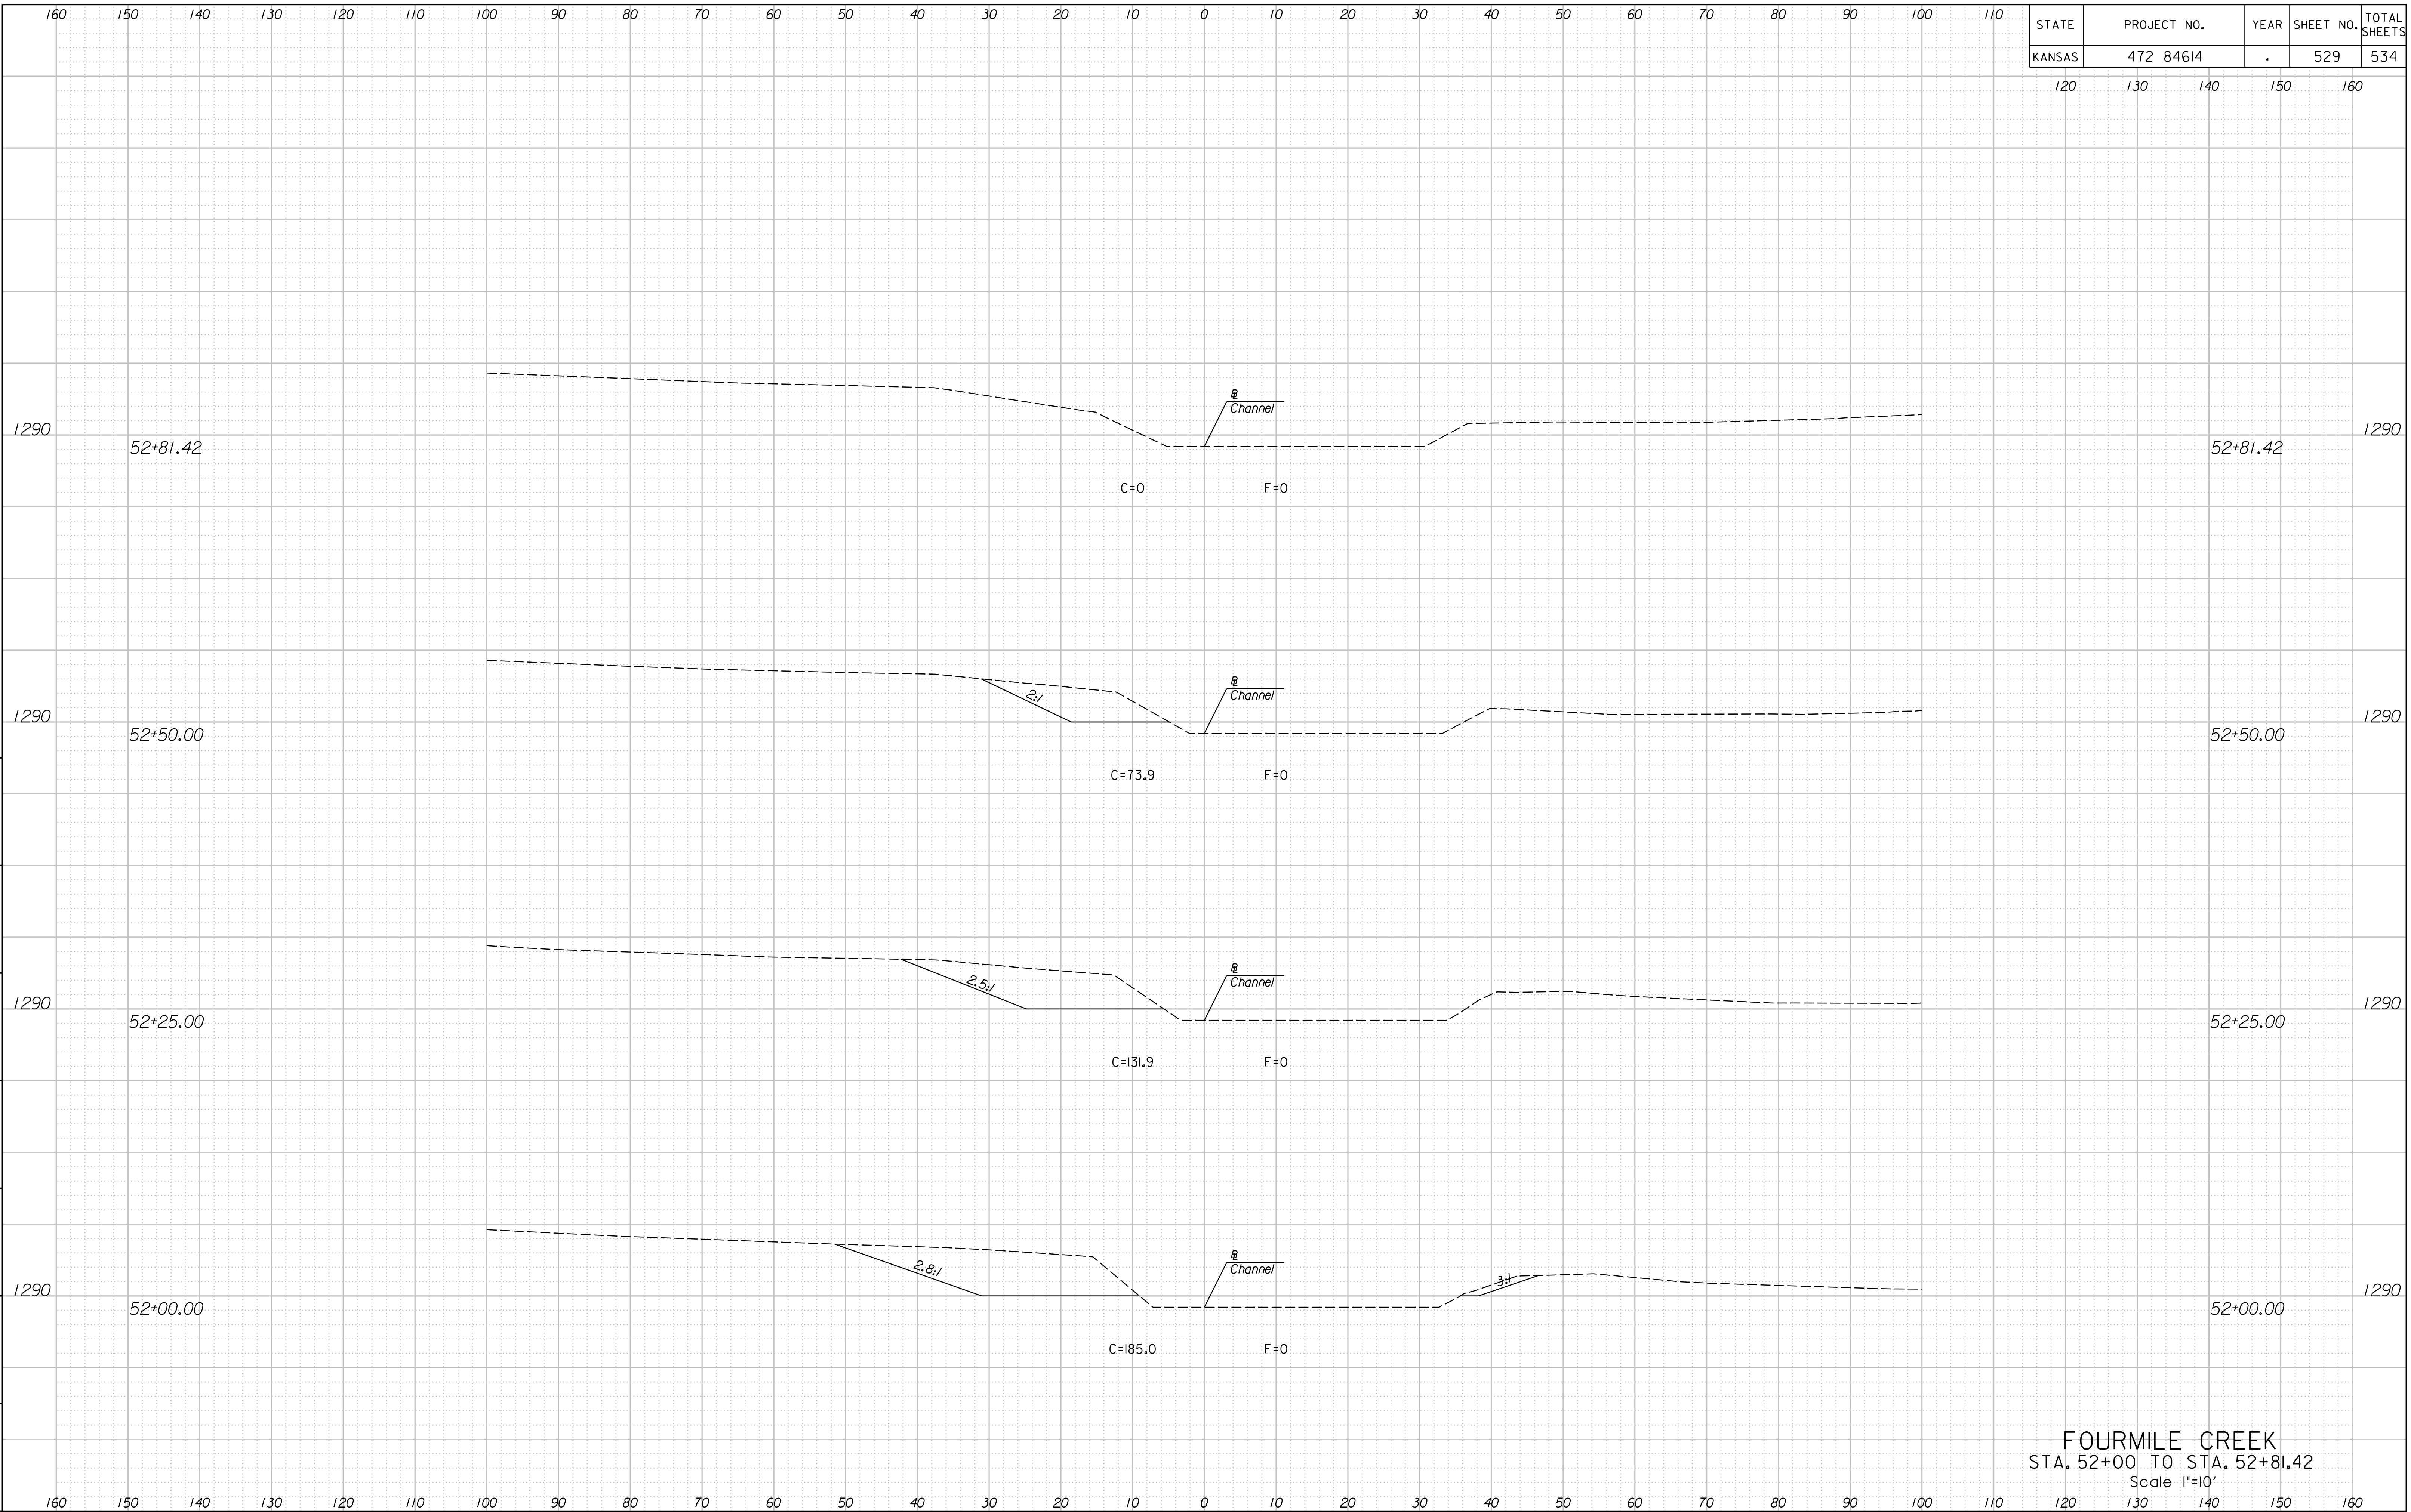

FOURMILE CREEK
 STA. 52+00 TO STA. 52+81.42
 Scale 1"=10'

1:27:10 PM
 2/9/2011
 T:\35766A\Cadd\Sheets\Roadway\Xsect\EK24MILEXSH.dgn
 SURV. PLOT CADD DES. DR. TR. CKD. APP.