


1:27:16 PM
 2/9/2011
 T:\35766A\Cadd\Sheets\Roadway\Xsect\EK2BR00XXSH.dgn

SURV. PLOT CADD DES. DR. TR. CKD. APP.

STATE	PROJECT NO.	YEAR	SHEET NO.	TOTAL SHEETS
KANSAS	472 84614	.	530	534

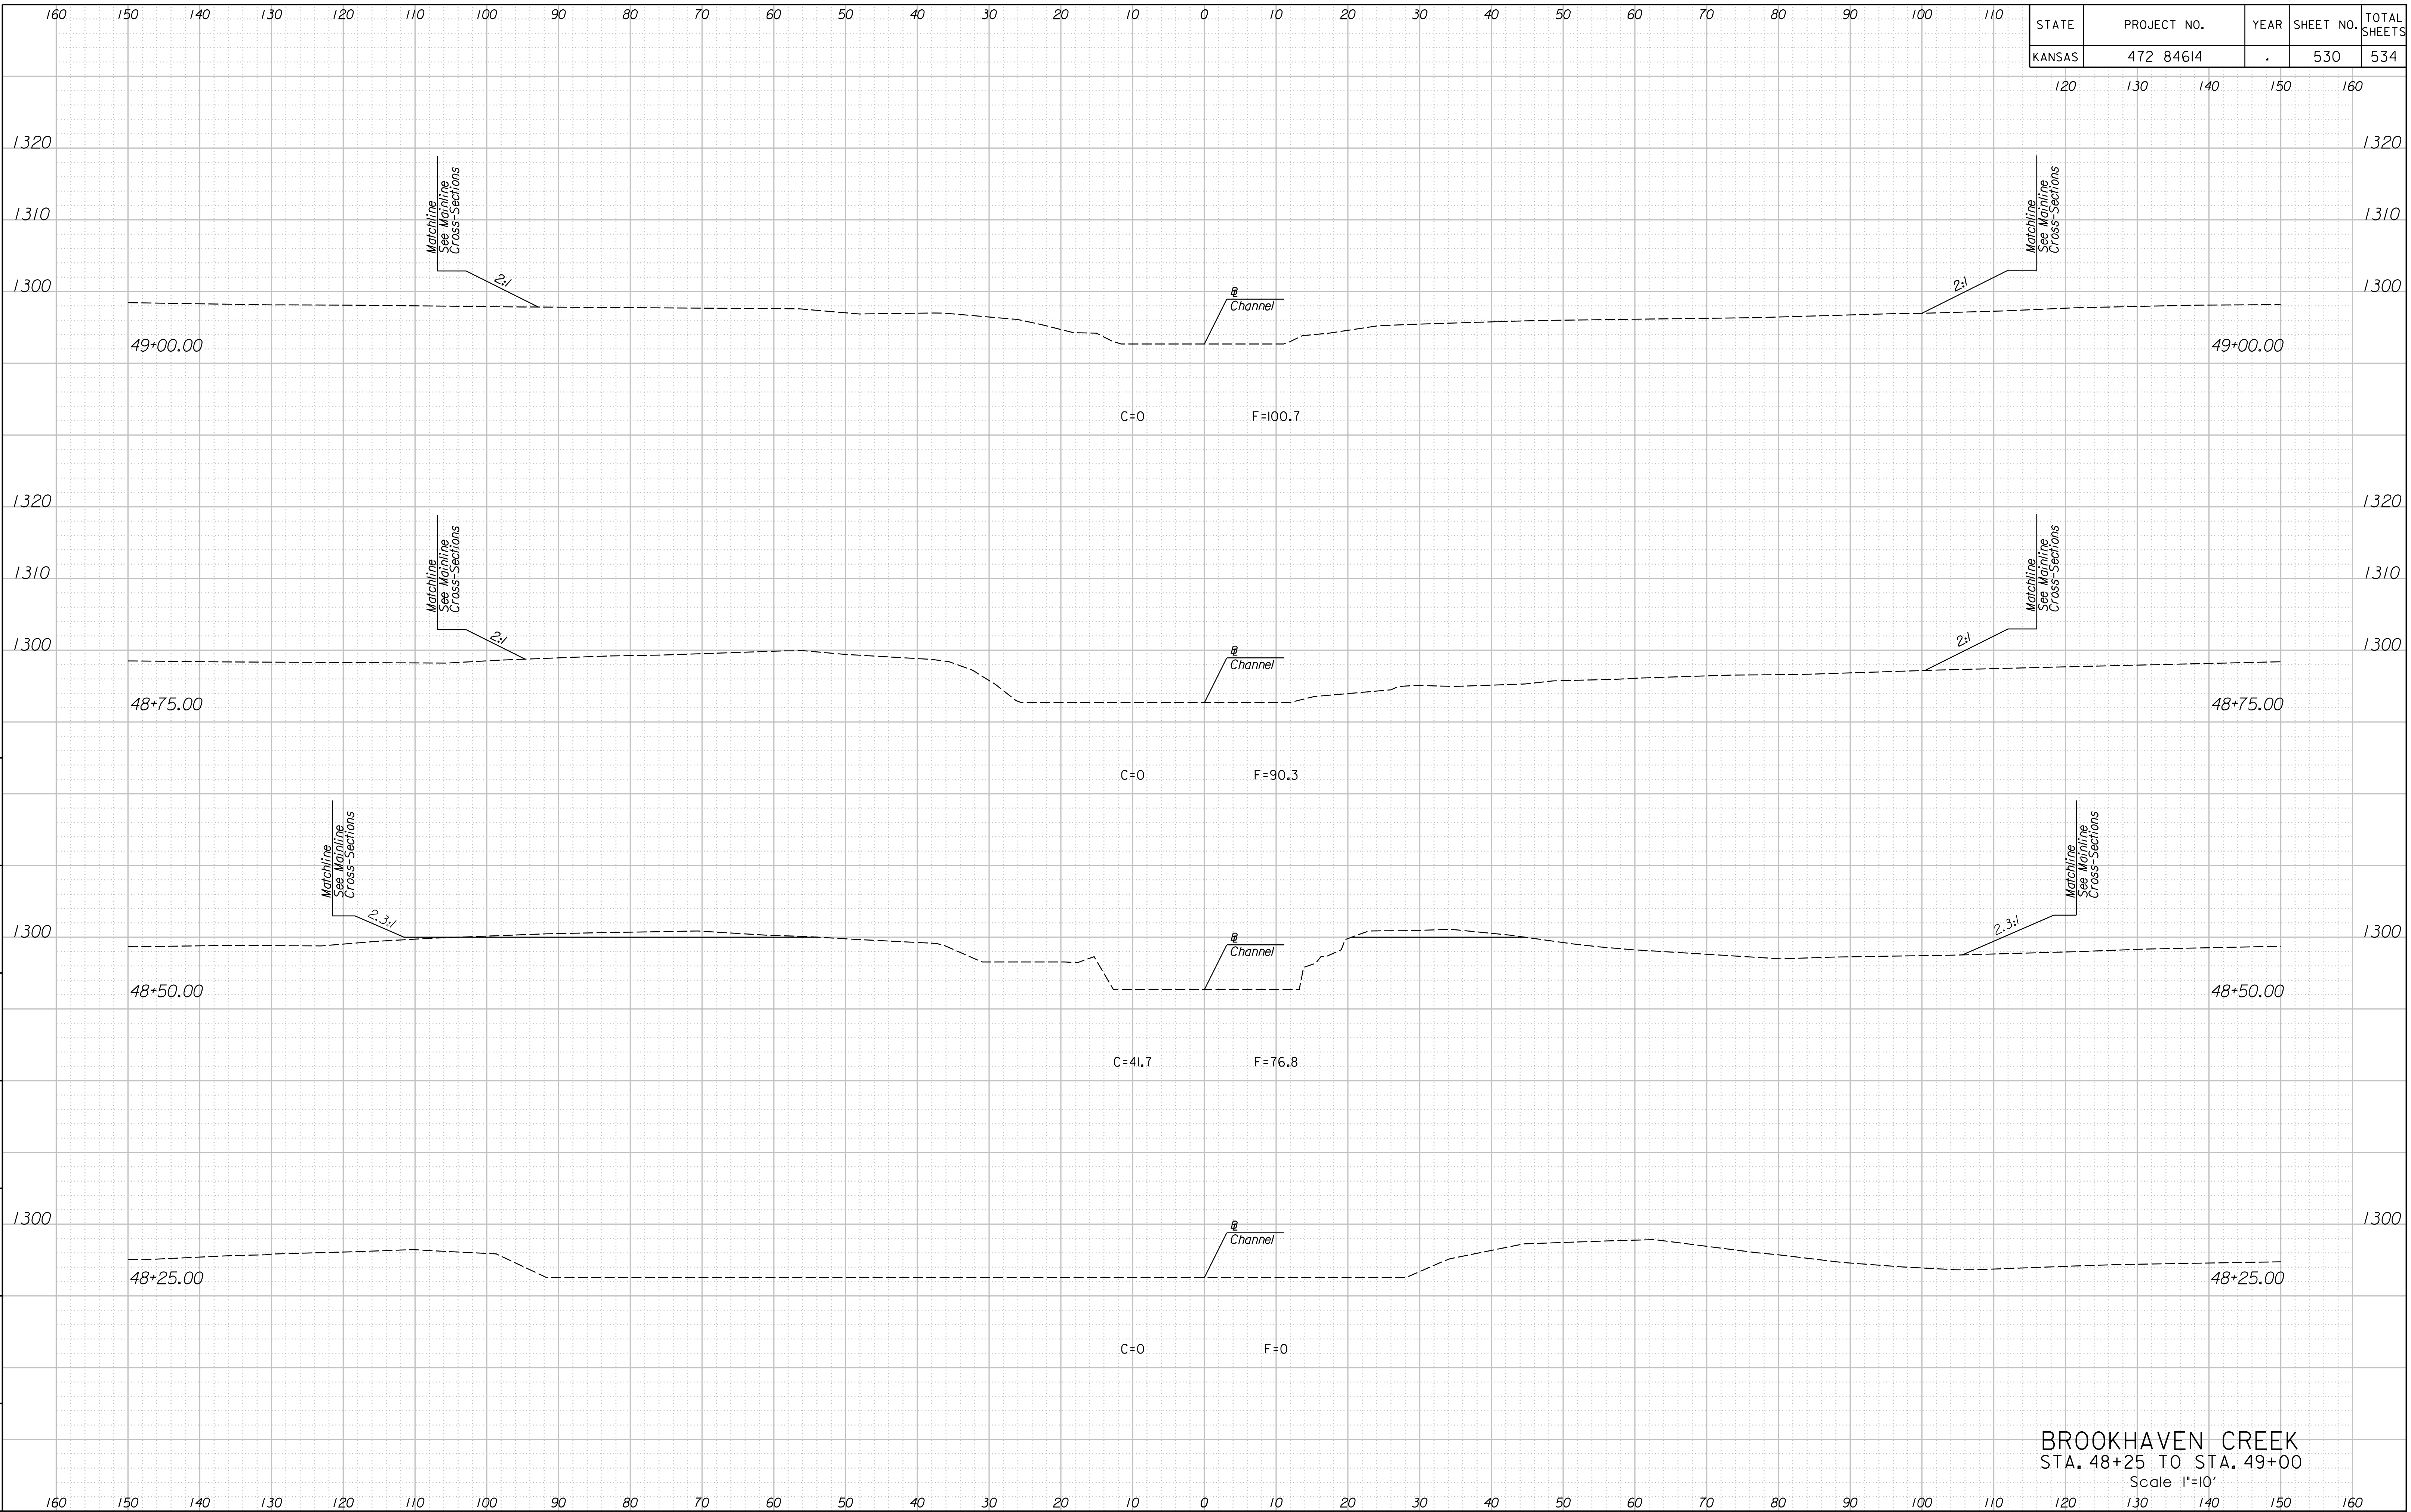

BROOKHAVEN CREEK
 STA. 48+25 TO STA. 49+00
 Scale 1"=10'