


STATE	PROJECT NO.	YEAR	SHEET NO.	TOTAL SHEETS
KANSAS	472 84614	.	531	534

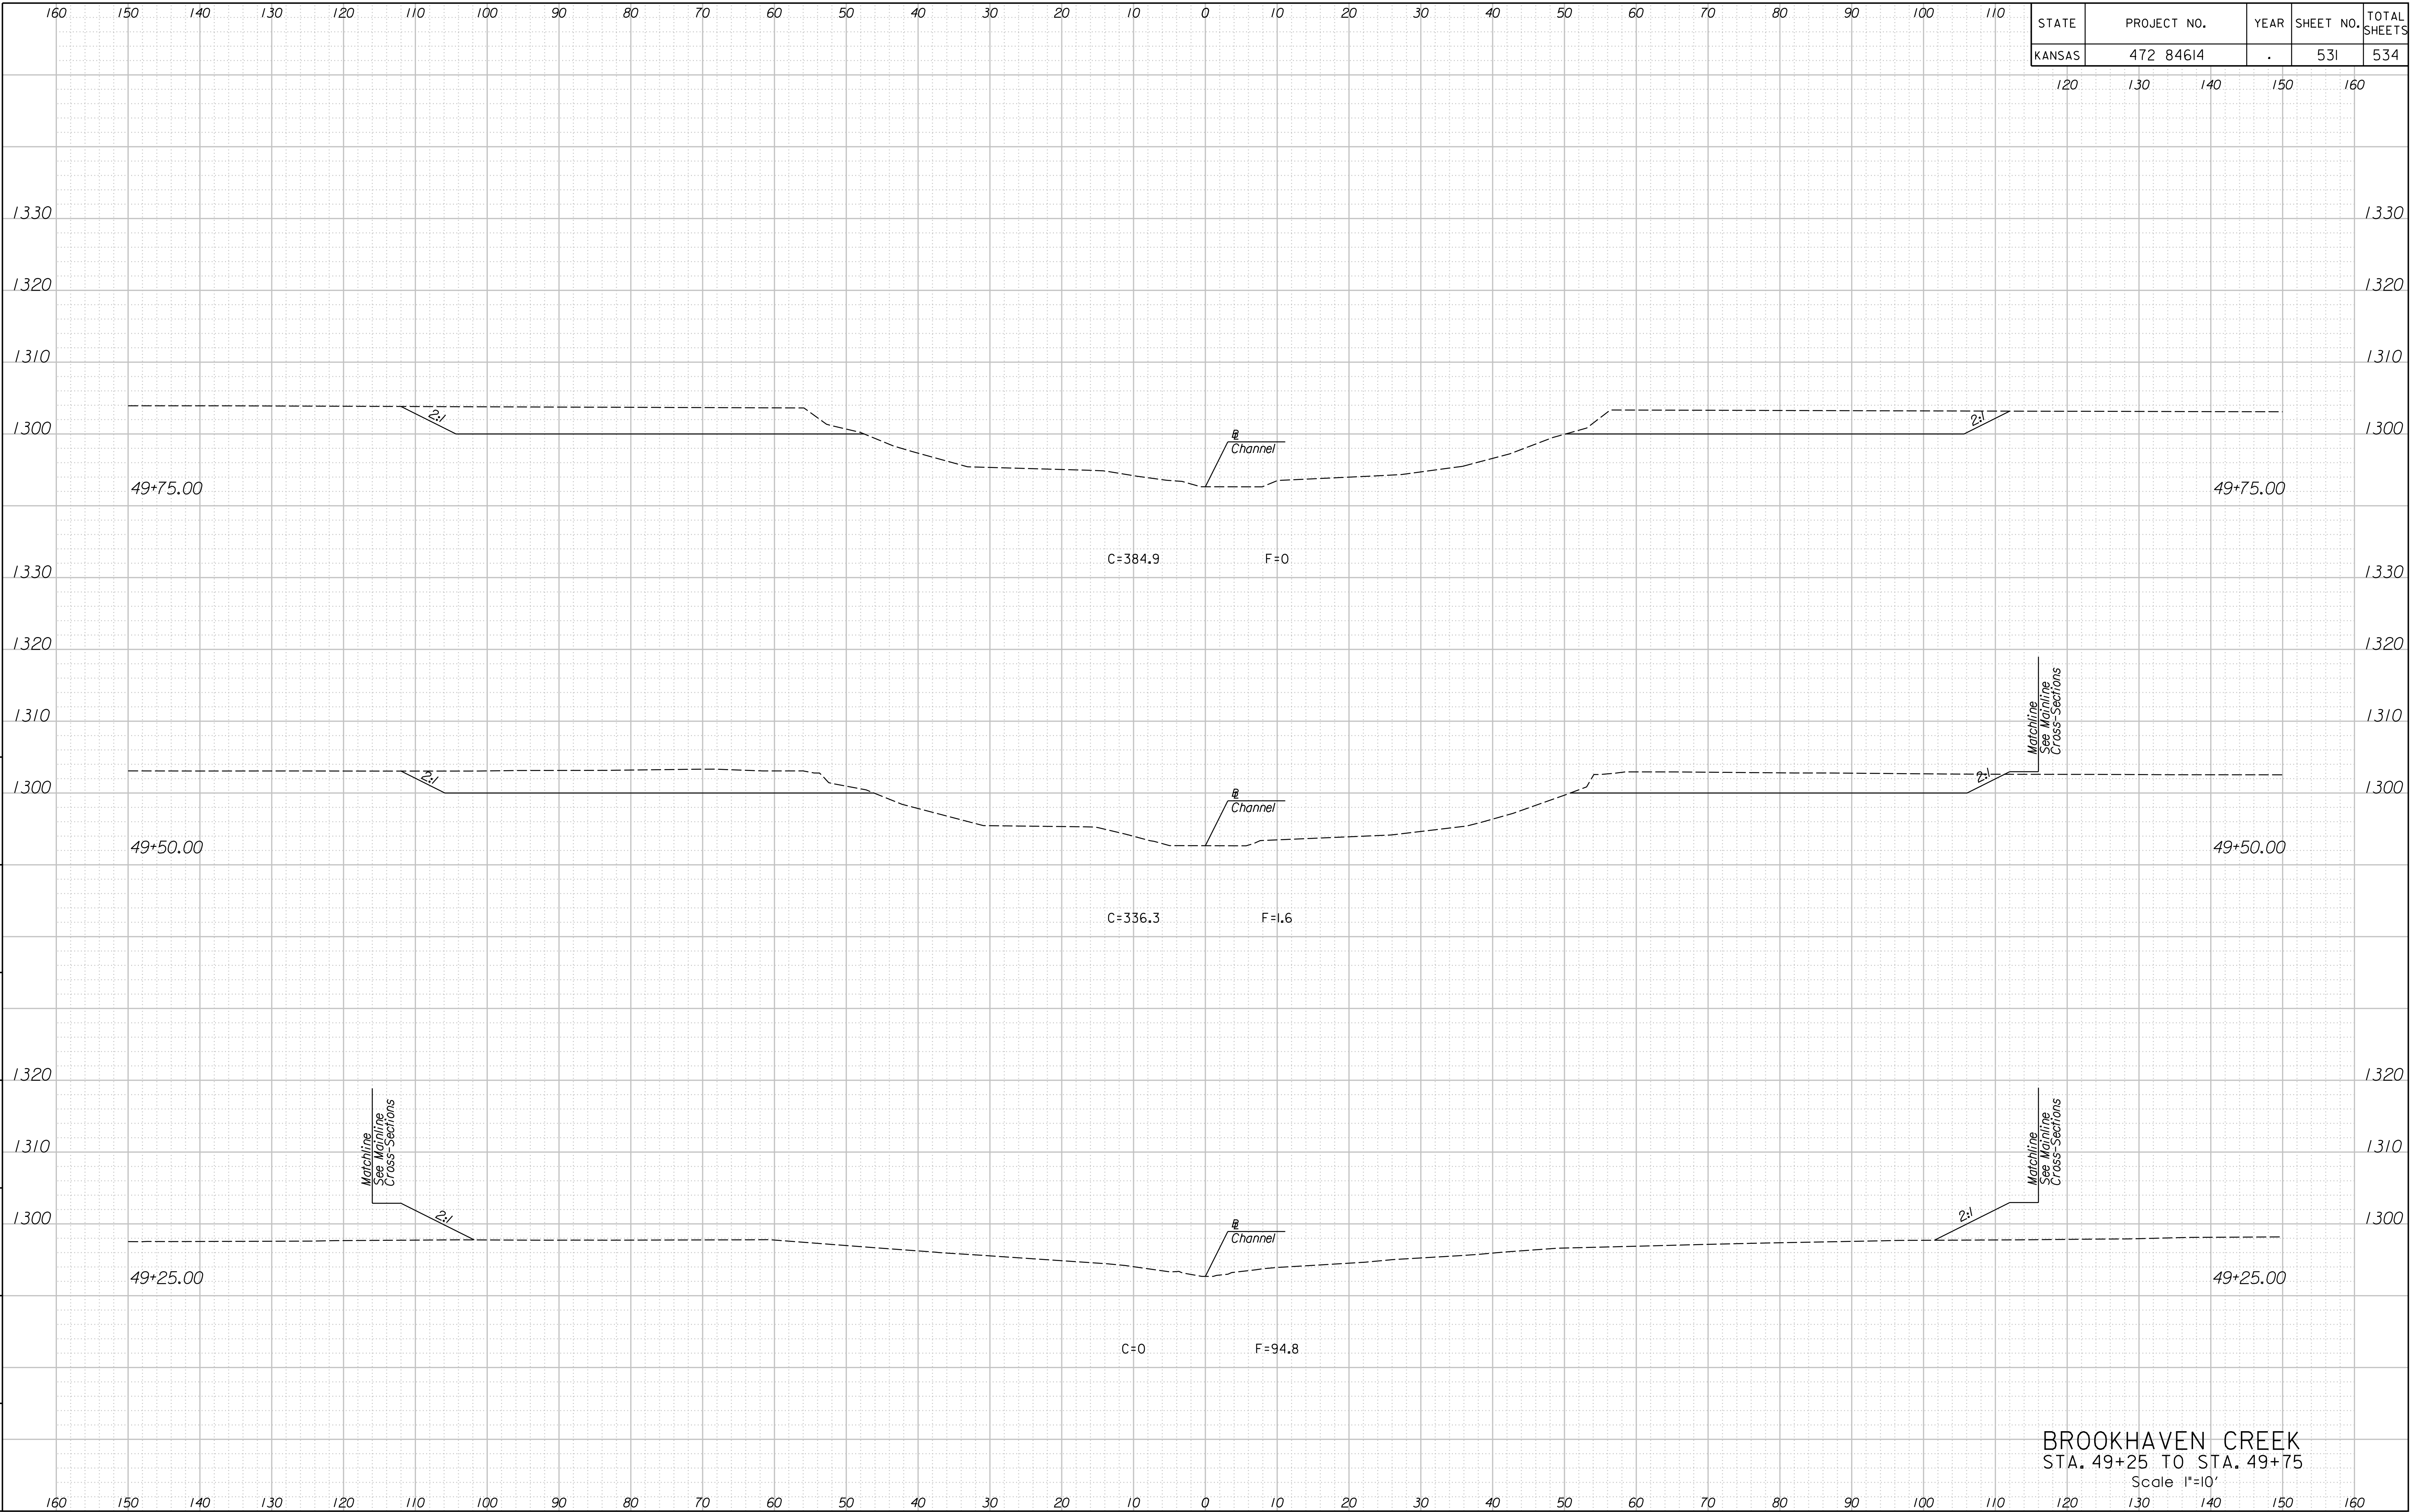

1:27:20 PM
 2/9/2011
 T:\35766A\Cadd\Sheets\Roadway\Xsect\EK2BR00XSH.dgn
 SURV. PLOT CADD DES. TR. CKD. APP.

BROOKHAVEN CREEK
 STA. 49+25 TO STA. 49+75
 Scale 1"=10'