


STATE	PROJECT NO.	YEAR	SHEET NO.	TOTAL SHEETS
KANSAS	472 84614	.	532	534

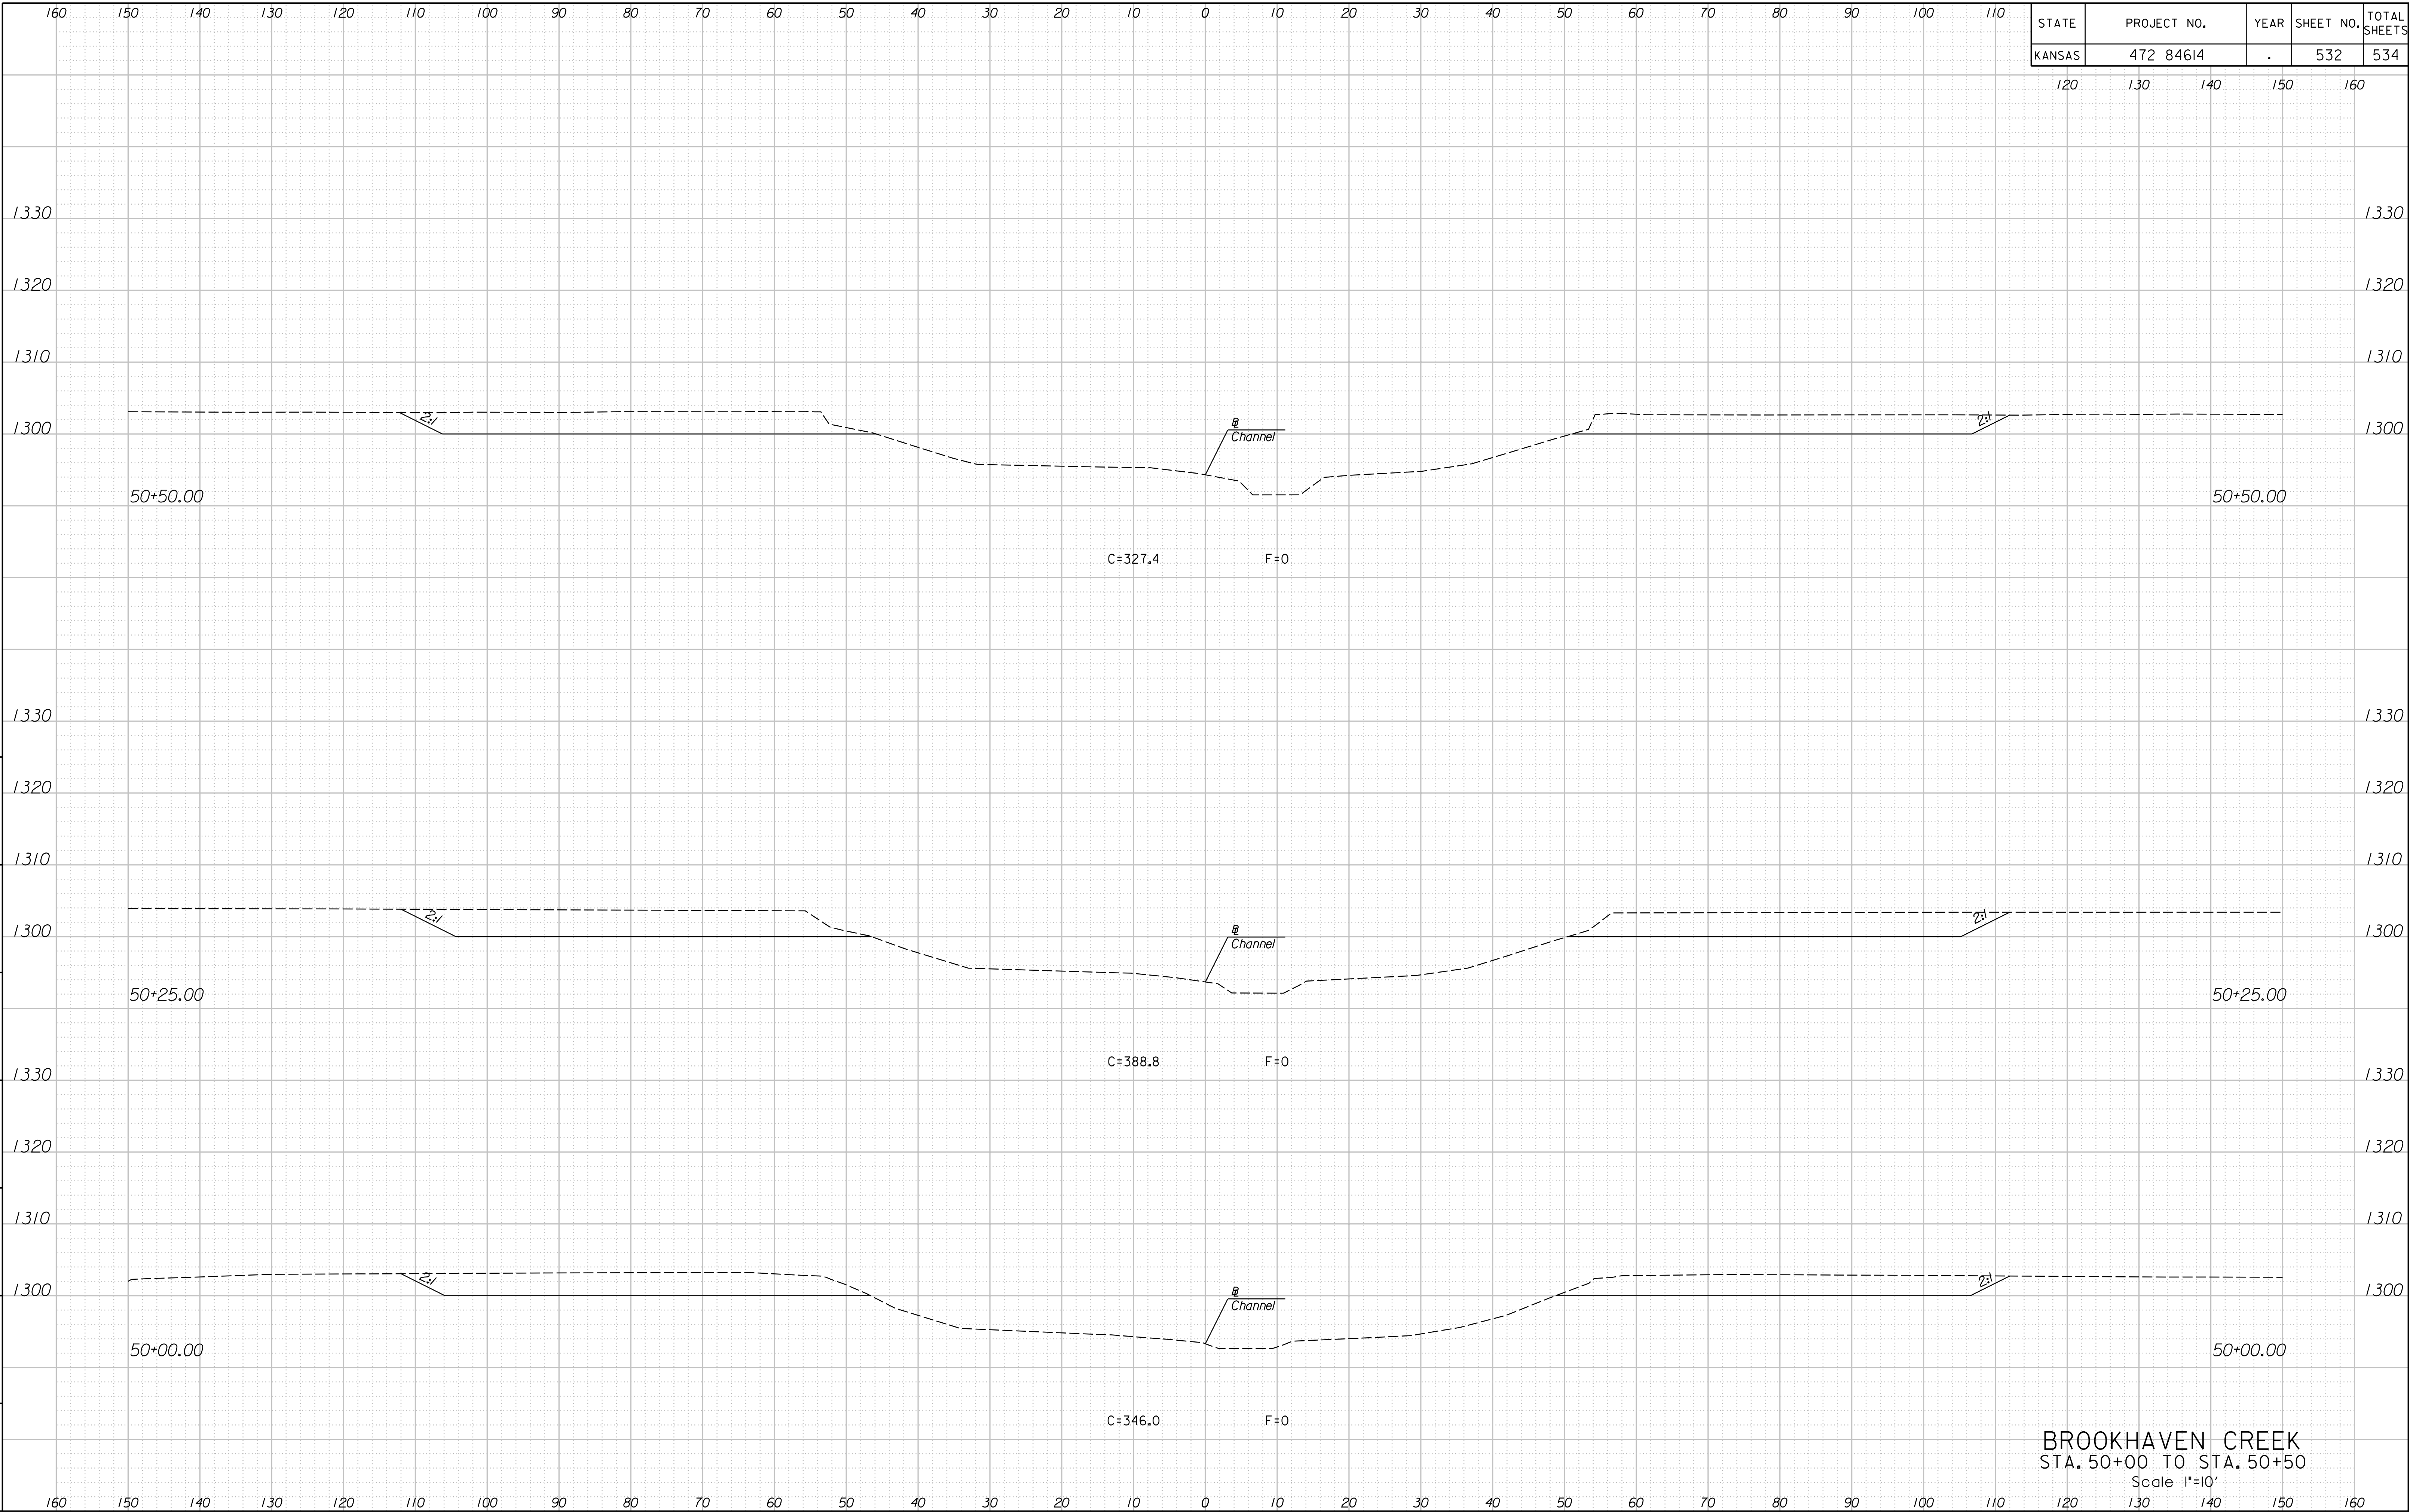

BROOKHAVEN CREEK  
 STA. 50+00 TO STA. 50+50  
 Scale 1"=10'

12:24 PM  
 2/9/2011  
 T:\35766A\Cadd\Sheets\Roadway\Xsect\EK2BR00XXSH.dgn

SURV. | PLOT | CADD | DES. | DR. | TR. | CKD. | APP.