


SWS231  
Sta. 5+04.74, SWS Line 2A  
Install Storm Inlet  
Top Elev. = 1422.83  
See Menard's Sheet MS2  
(Planter Detail)  
Install 99.0 LF 10" SWS (S)  
Install 18.0 LF 4" SWS (E)  
10" E in (S) = 1417.75  
4" E in (E) = 1417.85  
10" E out (W) = 1417.65

MENARD'S  
FF = 1421.50 (100.00')

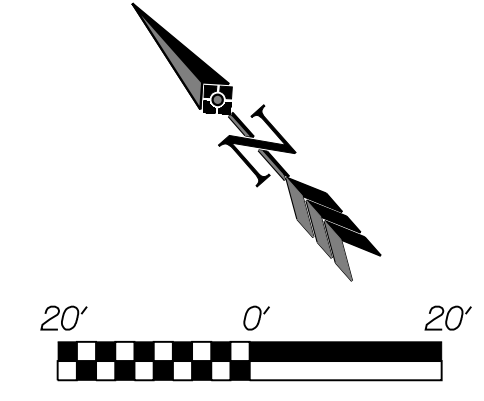

CAUTION!!!  
Proposed 10"  
Waterline Crossing

CAUTION!!!  
Proposed 2"  
Waterline Crossing

SWS220  
Sta. 0+00.00, SWS Line 2A-  
Sta. 21+74.18, SWS Line 2

SWS230  
Sta. 1+98.01, SWS Line 2A  
Install Drop Inlet  
(L=4'-0", W=2'-0")  
Top Elev. = 1416.60  
Install 306.7 LF 10" SWS (E)  
10" E in (E) = 1412.27  
30" E out (N) = 1410.60  
See Sheet No. 13

SWS232  
Sta. 6+03.74, SWS Line 2A  
See Sheet No. 7

CAUTION!!!  
Proposed 10"  
Waterline  
T.P. = 1408.38  
See 1525 PPW (607853)

CAUTION!!!  
Proposed 2"  
Waterline  
T.P. = 1408.38  
See 1525 PPW (607853)

10" E out (W) = 1417.65  
10" E in (S) = 1417.75  
4" E in (E) = 1417.85


Ameritrack  
WEST  
Ameritrack West, Inc.  
12469 SW 15th  
Benton, KS 67017  
O: 316-778-2215  
F: 316-778-1204

Revision

No.	Date	By	Approved

FIREPOINT ADDITION  
 SWS LINE 2A  
 PLAN & PROFILE  
 WICHITA, KANSAS  
 JAMES ARMOUR, P.E. - CITY ENGINEER  
 Project No. 2042 PPS OCA No. 607861

**POE & ASSOCIATES OF KANSAS, INC.**  
**CONSULTING ENGINEERS**  
 8940 E. Central, Suite 200a Wichita, KS 67208-4242  
 Phone 316/695-4114 • FAX 316/695-4444

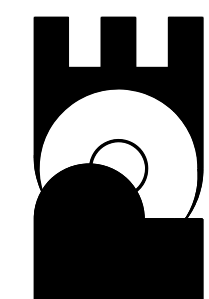

Designed By: BLB  
 Drawn By: ELS  
 Drawing: 463\_PPS6\_SWS\_Line 2A\_PP.dgn  
 Date: April 27, 2010

**FINAL**  
 Sheet  
 6 of 23