


Kuggles & Bohm, P.A.  
 Engineering, Surveying, Land Planning  
 924 North Main  
 Wichita, Kansas 67203  
 (316) 264-8008  
 Fax: (316) 264-8000  
 www.kugglesandbohm.com

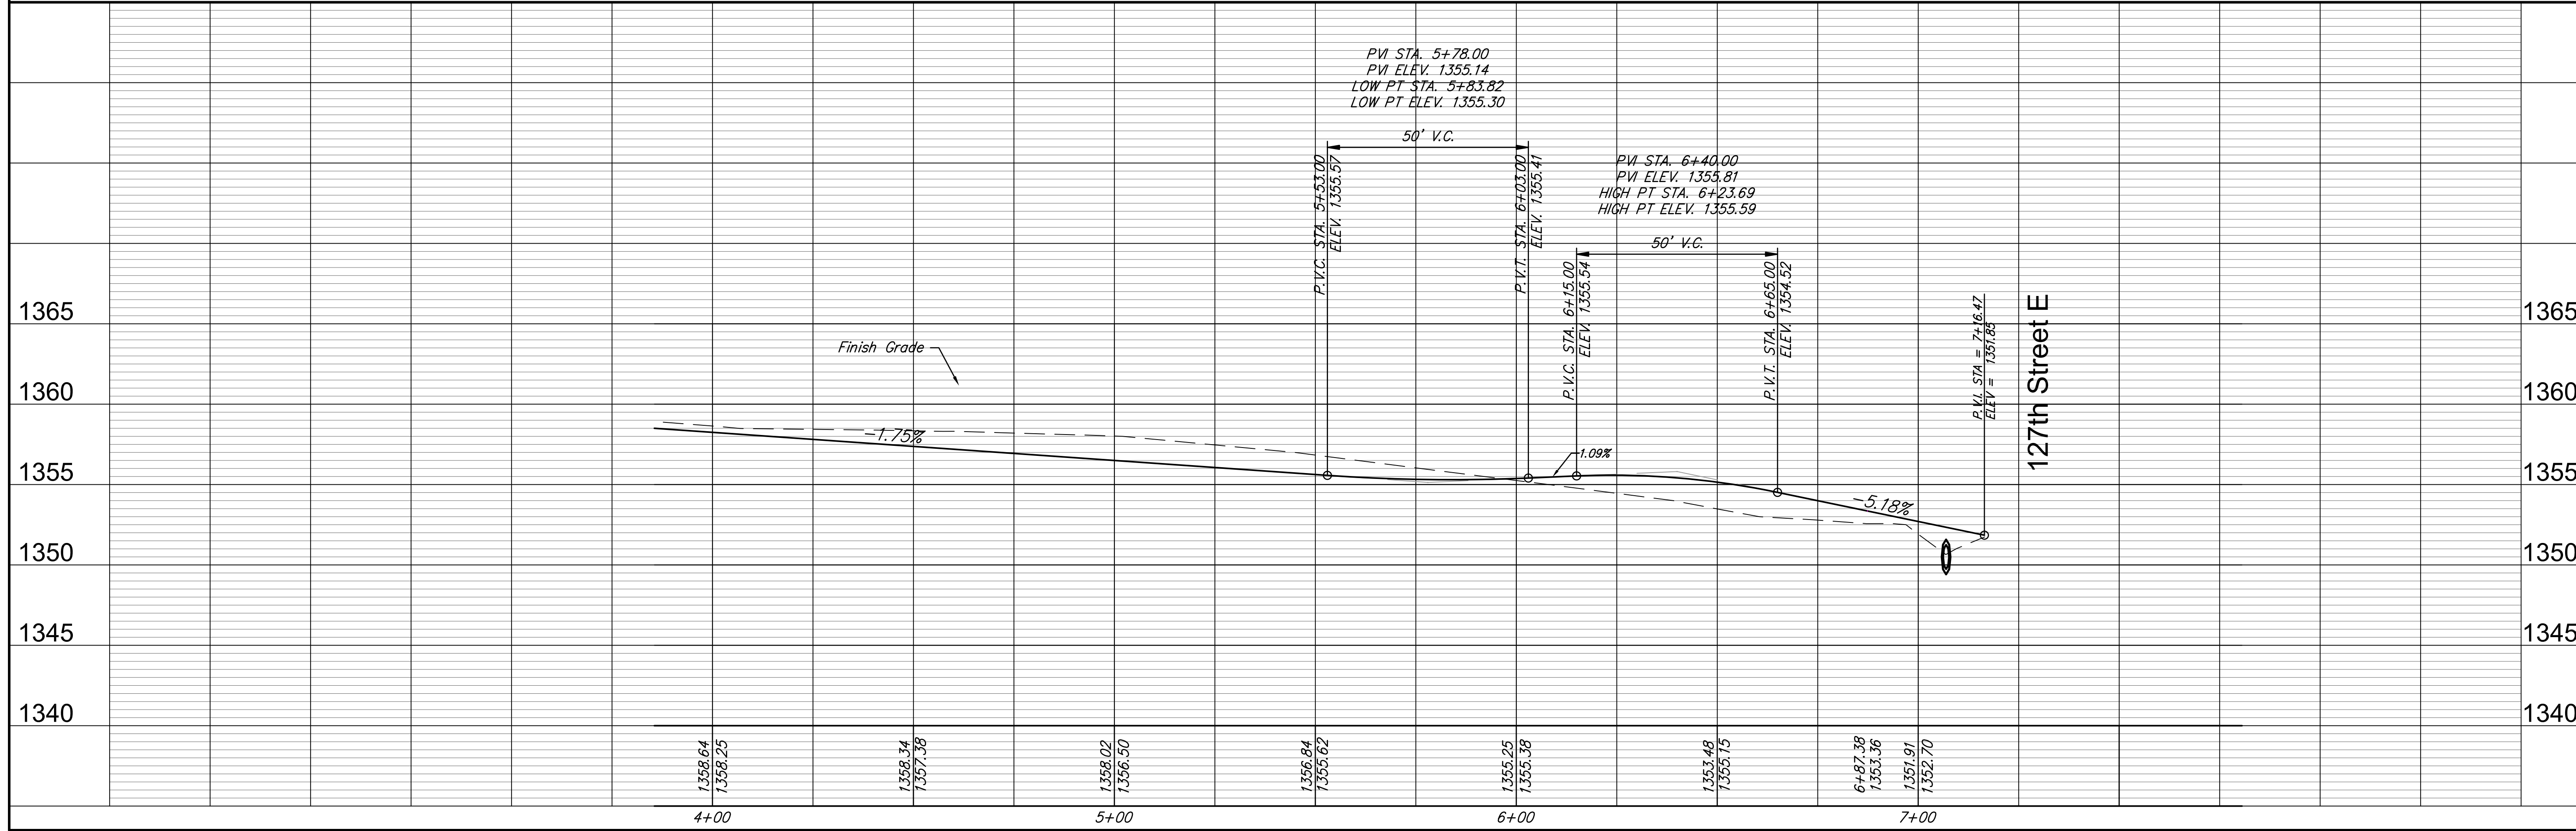

REVISION	DATE	BY	REVIEW
DESIGN	KWL	UTILITY	
DRAWN	RA	DATE	
PROJECT NUMBER	PAVING IMPROVEMENTS WILLOWGREEN CIR. WICHITA, KANSAS		
DRAWING FILE	Case Bell 3 Eng Doss WILLOWGREEN CR 2		
PROJECT NUMBER	1365		
DRAWING FILE	1360		
PROJECT NUMBER	1355		
DRAWING FILE	1350		
PROJECT NUMBER	1345		
DRAWING FILE	1340		
PROJECT NUMBER	3743E		
DRAWING FILE	4		
PROJECT NUMBER	22		