




BENCHMARKS:

BM #1: "□" Cut on top of curb, east side of Ridgehurst, adjacent to common front lot corner of Lots 6 & 7, Block E, Stonebridge 2nd Addition.
ELEV. = 1348.51 NGVD29

BM #2: "□" Cut on top of curb, south side of Sundance, near end of pavement in front of Lot 6, Block 3, Savannah at Castle Rock Ranch 7th Addition.
ELEV. = 1347.33 NGVD29



Scale: 1" = 40' Horizontal
1" = 5' Vertical
• = Iron

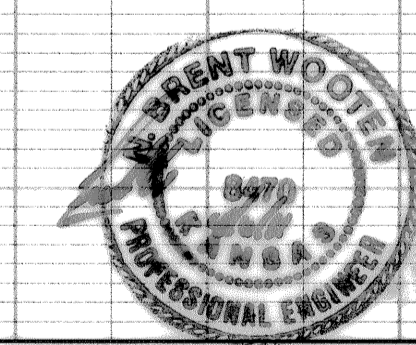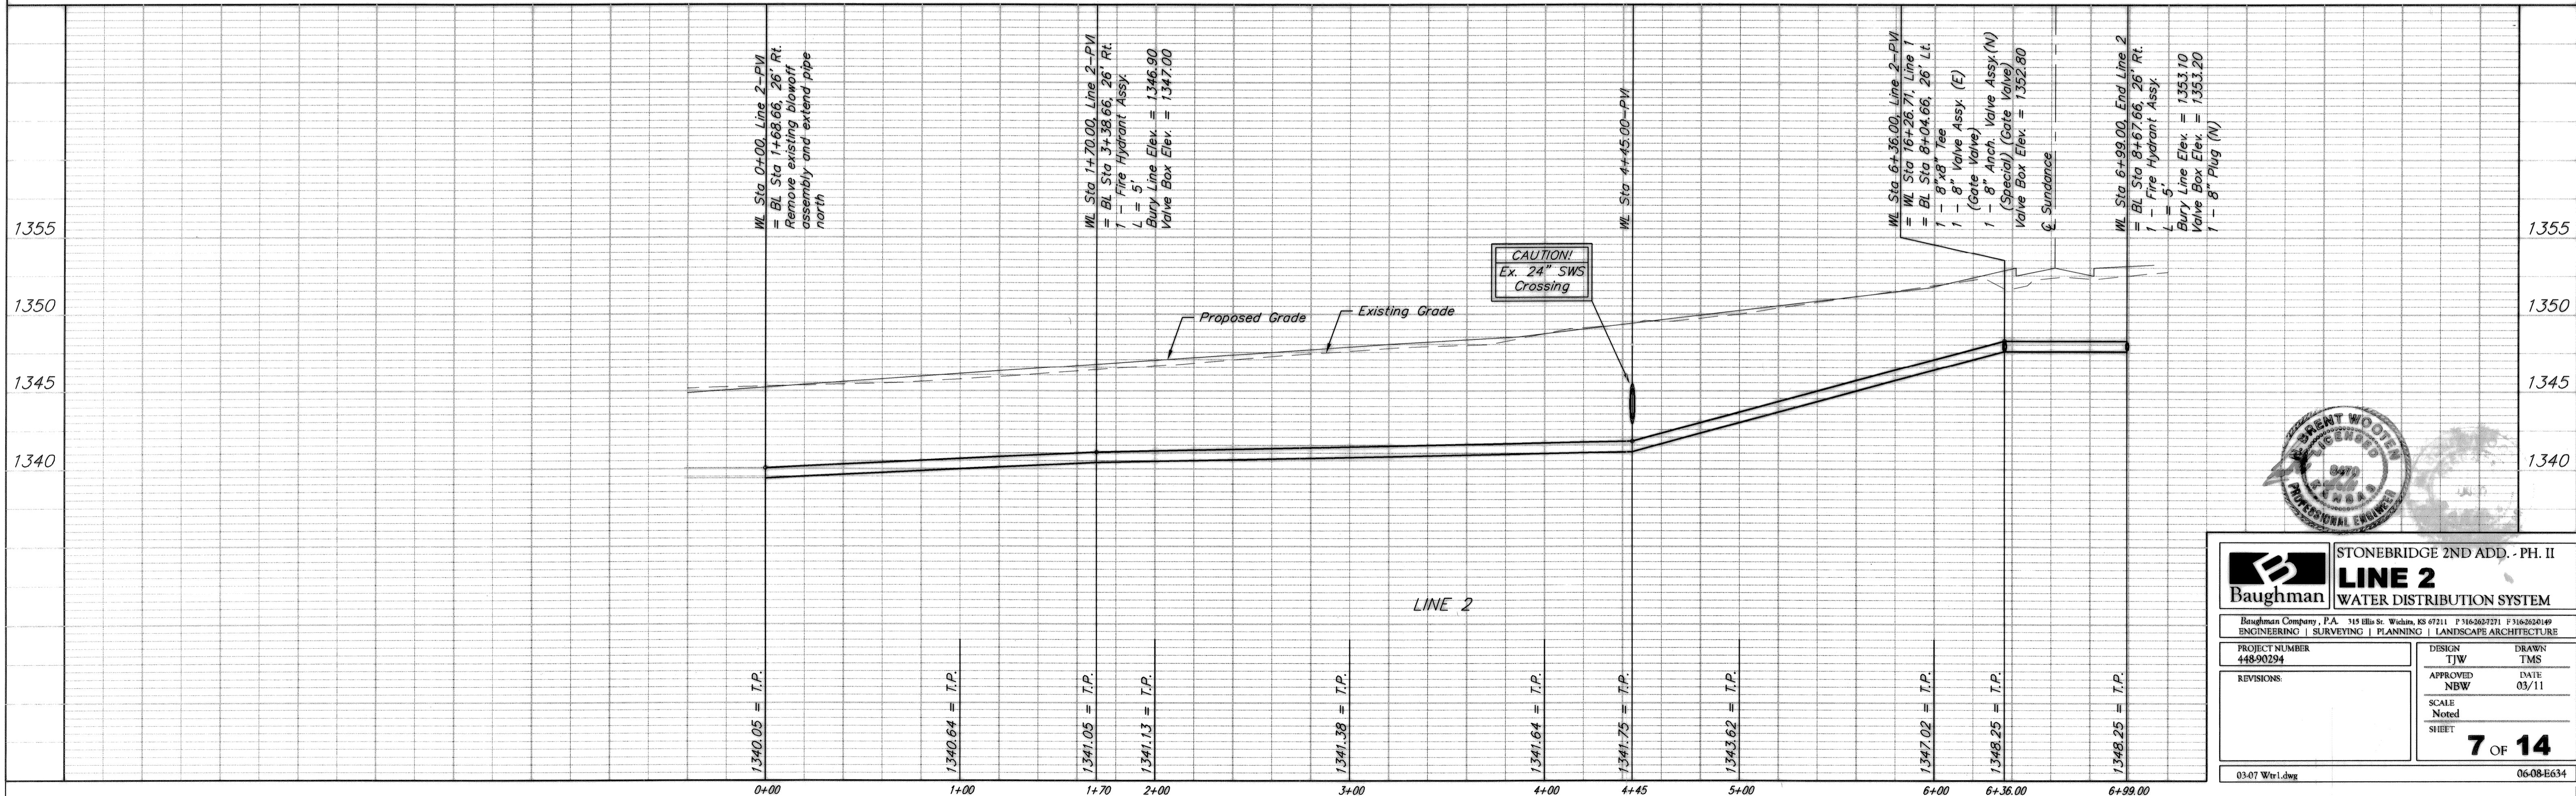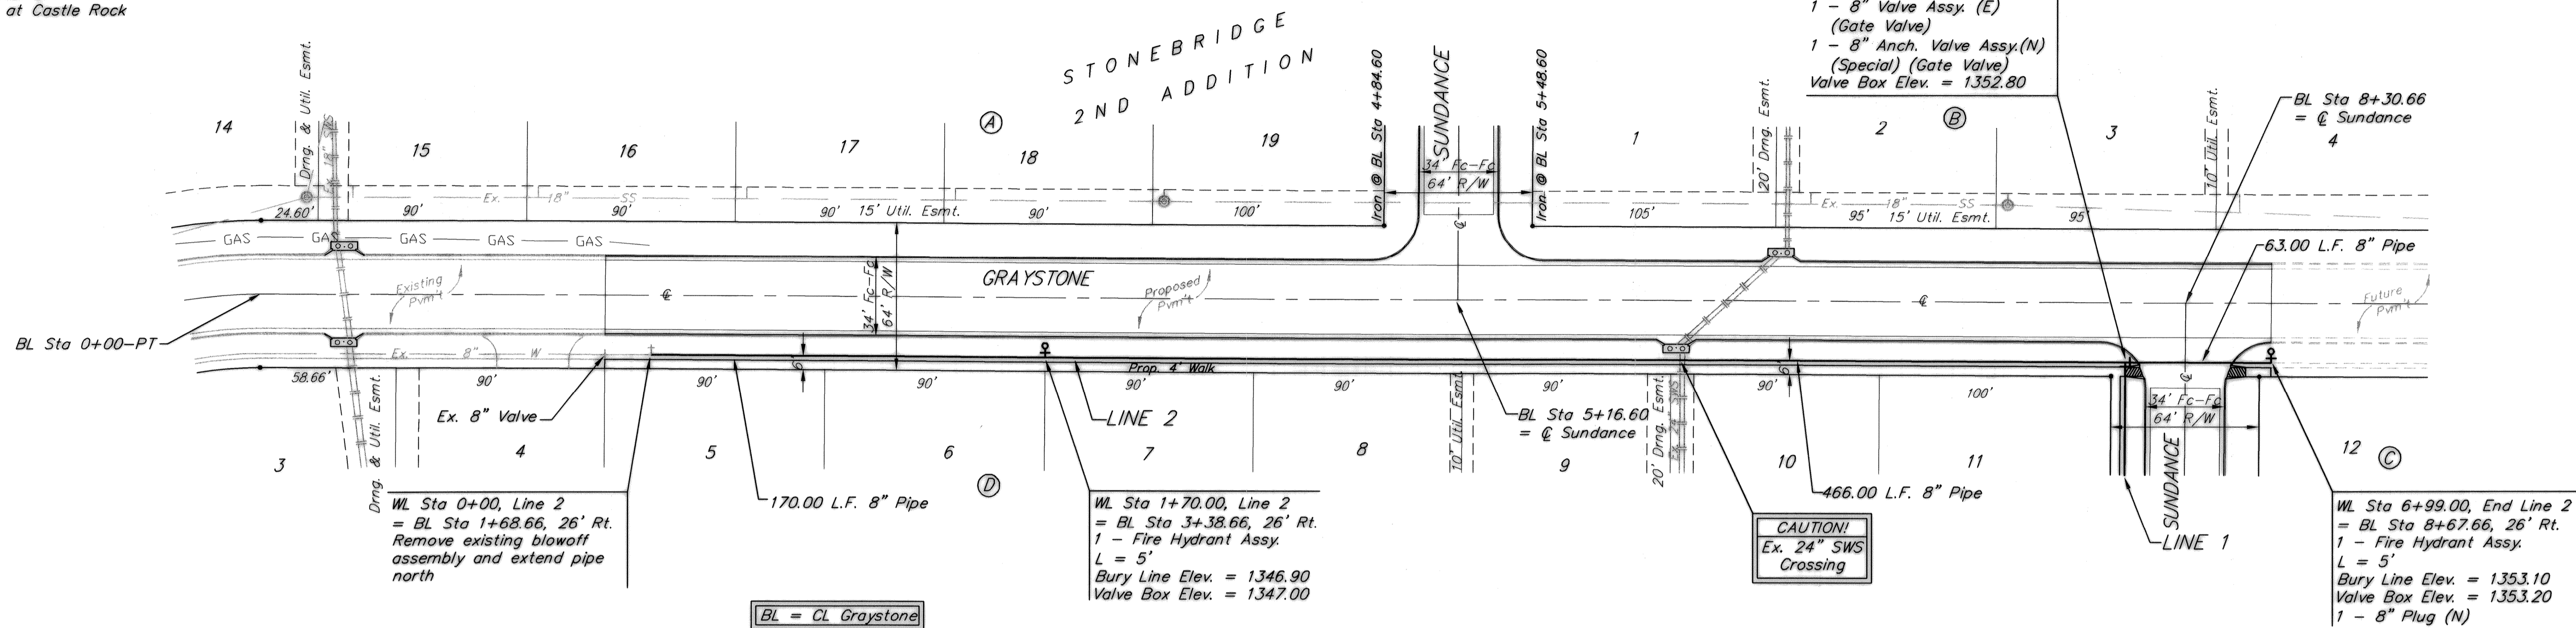

		STONEBRIDGE 2ND ADD. - PH. II	
		LINE 2	
Baughman Company, P.A. 315 Ellis St. Wadley, MS 39211 P 316-2627271 F 316-2620149		ENGINEERING SURVEYING PLANNING LANDSCAPE ARCHITECTURE	
PROJECT NUMBER 448-90294	DESIGN TJW	DRAWN TMS	DATE 03/11
REVISIONS:	APPROVED NBW	SCALE Noted	SHEET 7 OF 14
03:07 Wtr1.dwg		06-08-E634	