

9:10:35 AM  
 Date: 1/21/2011  
 Plotted By: svb  
 FILE: I:\2008\08208\Plan\08208-PL221.dgn

Sta. 221+62, 48' Rt.  
 Ad Just Manhole  
 from Elev. 1335.65  
 to Elev. 1334.76

Sta. 221+91.07 & 119th St. =  
 Sta. 10+00.00 & Jewell

**Utilities**

Gas	Kansas Gas Service
Gas	SemCrude, LP
Power	Westar Energy
Sanitary Sewer	Wichita Water & Sanitary Sewer Dept.
Telephone	AT&T
Television	Cox Communications
Water	City of Goddard
Water	Wichita Water & Sanitary Sewer Dept.

BM\*14 Set Chiseled "M" Top Back of Curb N side of Jewell,  
 100' ± E of center 119th  
 104.10' Rt. & Sta. 222+08.28 Elev. = 1334.56

**REMOVAL OF EXISTING STRUCTURES \***

STATION	SIDE	ITEM
221+68	Rt.	Sign
221+70	Lf.	Sign
221+91	Lf.	18" RCP with End Sections
221+91	Rt.	18" RCP with End Sections
222+11	Rt.	Sign
222+14	Lf.	Sign
224+48	Rt.	24" CMP
226+05	Rt.	24" RCP
226+73	Lf.	35"x24" CMMAC
226+74	Rt.	24" RCP


\* For Information Only

Sta. 223+59, 37' Rt.  
 Ad Just Manhole  
 from Elev. 1333.12  
 to Elev. 1333.33

- E 1/4 Cor. Sec. 36, T27S, R2W
- Found 1/2" IP in Thimble
  - N 1,674,831.0820 E 1,607,573.8350
  - Center Traveled Way 119th
  - 3 Nails in S face Power Pole
  - 3 Nails in NW face Power Pole
  - Center Drive House #1958 S 119th
  - Concrete Witness Post

±	E
42.03'	E
78.17'	NNE
36'	S
40.00'	W

BM\*13 Set Chiseled "M" W side Concrete Base to Storm  
 Sewer MH, Just E of E 1/4 Cor. Sec. 36, T27S, R2W  
 34.77' Rt. & Sta. 226+52.49 Elev. = 1331.57

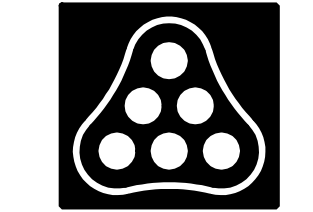

No.	Revision	By	Date
119TH ST. <b>PLAN</b> <b>STA. 221+00 TO STA. 227+00</b> JAMES L. ARMOUR, P.E. - CITY ENGINEER CITY OF WICHITA PROJECT NO. 472-84894 <b>Professional Engineering Consultants, P.A.</b> 303 S. TOPKA - WICHITA, KANSAS 67202 316-262-2691 • FAX 316-262-3003			
Designed by	JPS	Job No.	08208
Drawn by	SVB	Date	Sept., 2010
			Sh. 10 of 149