


Plotted By: svb Date: 1/21/2011 4:02:15 PM  
 FILE: I:\2008\08208\08208-Paving Details-PAVEDETAIL244.dgn

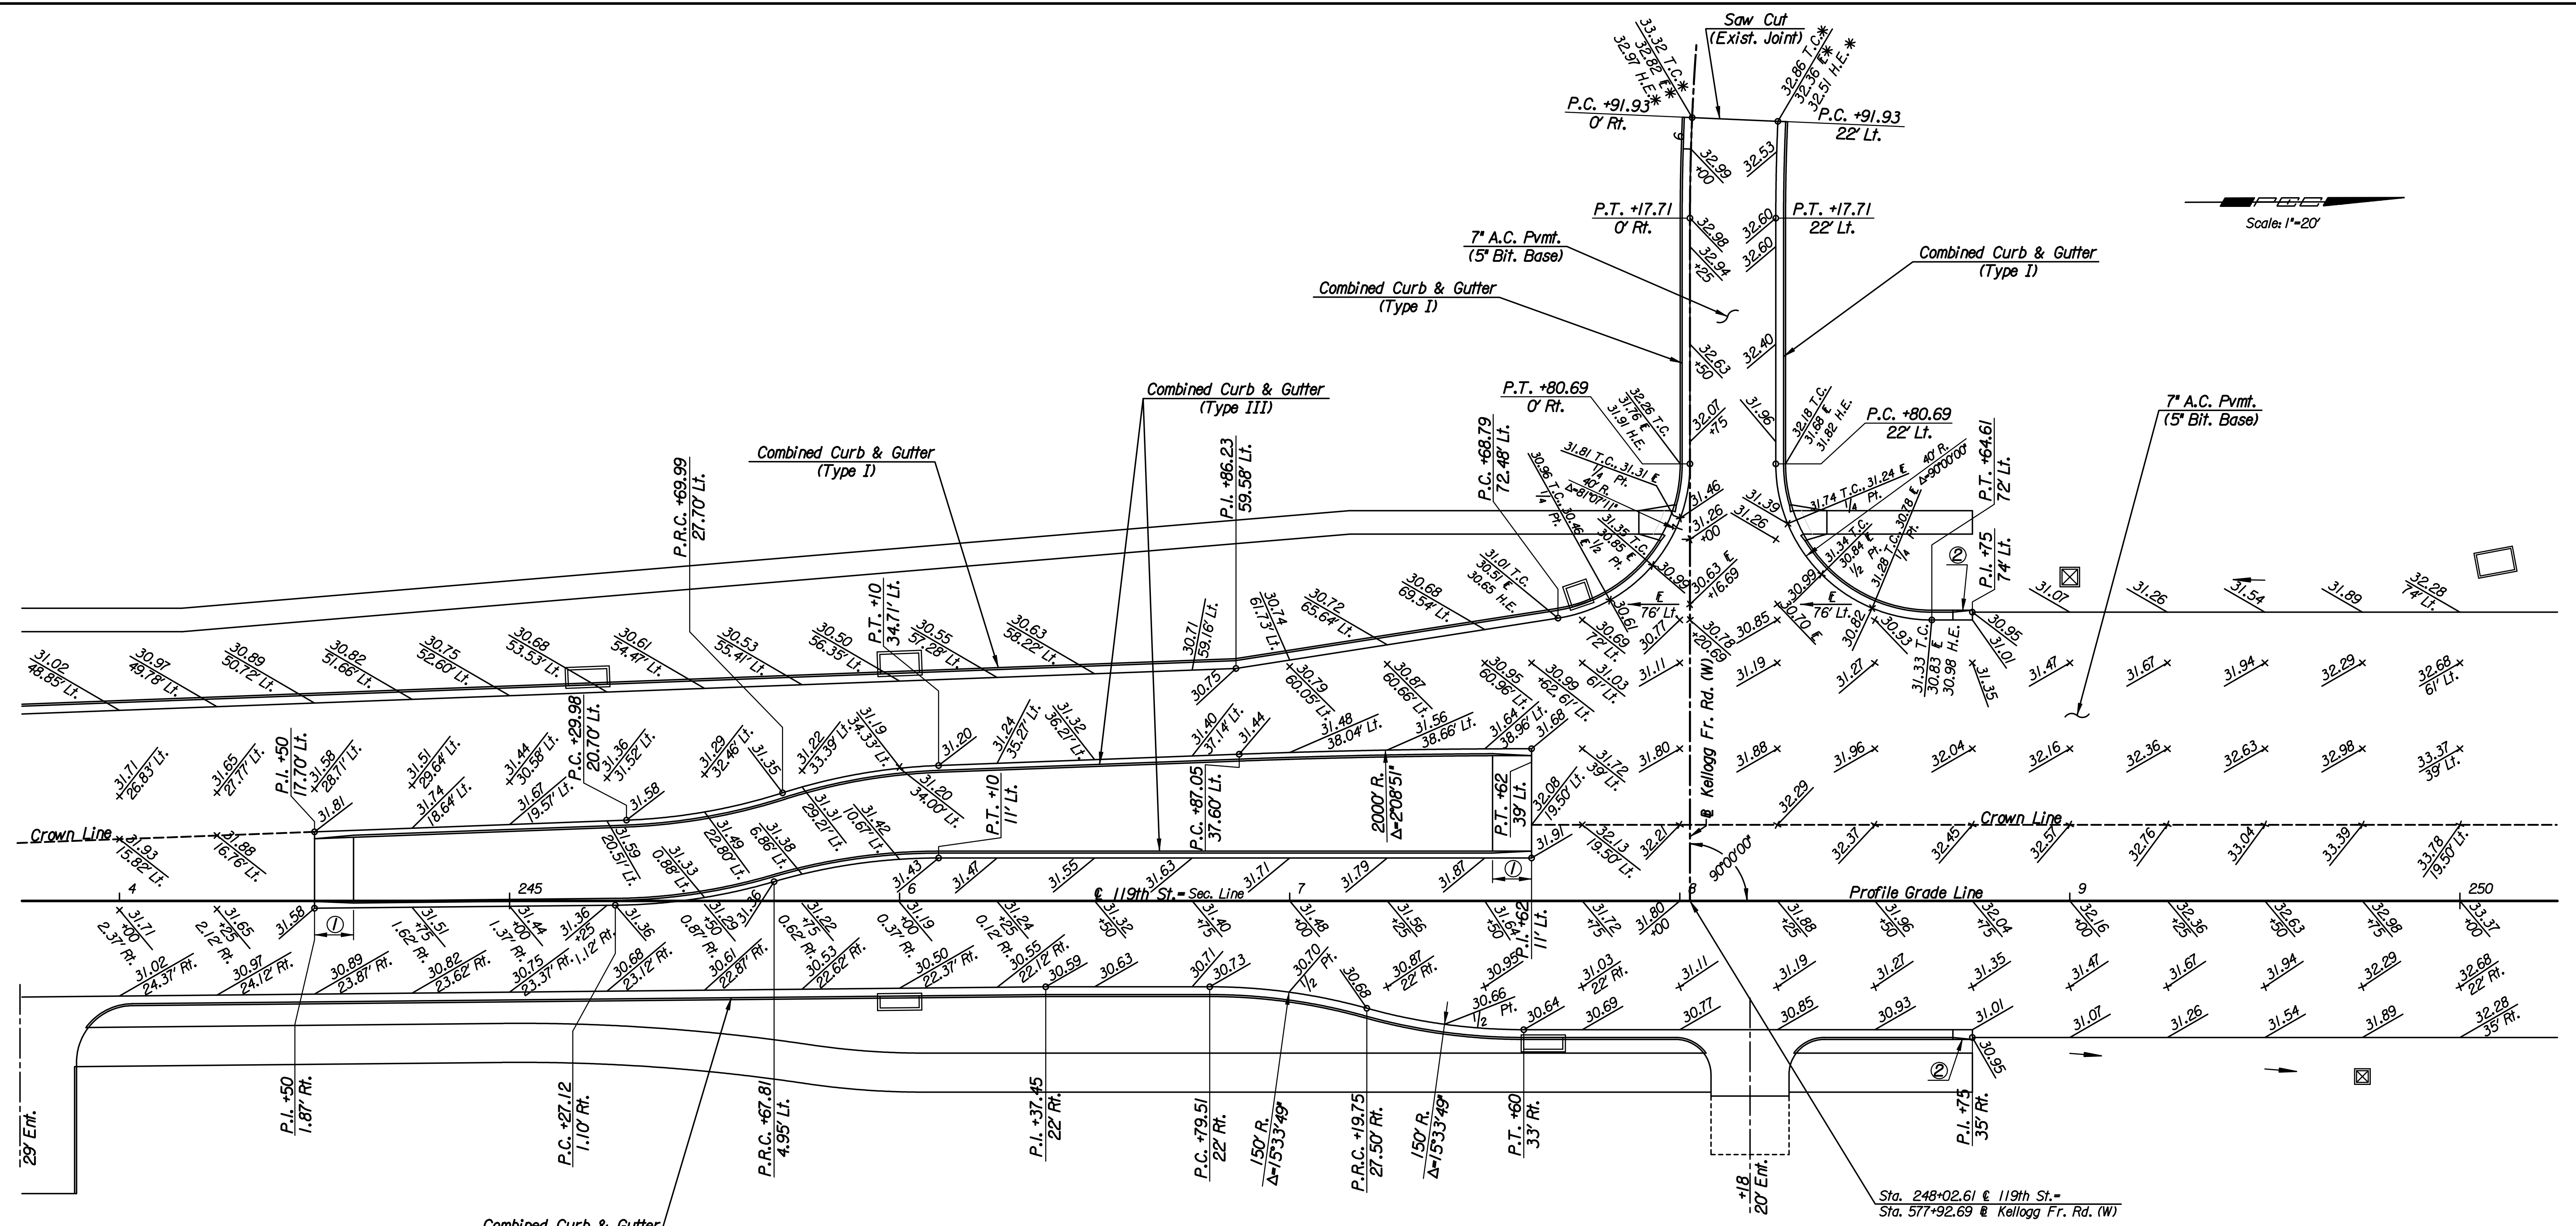

Scale: 1"=20'

- \* Match Existing
- ① 10' Transition from Combined Curb & Gutter (Type III) to no curb.
- ② 5' Transition from full height curb to no curb.

No.	Revision	By	Date
119TH ST.			
<b>PAVING DETAILS</b>			
<b>STA. 244+00 TO STA. 250+00</b>			
JAMES L. ARMOUR, P.E.-CITY ENGINEER CITY OF WICHITA PROJECT NO. 472-84694			
<b>Professional Engineering Consultants, P.A.</b>			
303 S. TOPEKA - WICHITA, KANSAS 67202 316-262-2691 • FAX 316-262-3003			
Designed by	JPS	Job No.	08208
Drawn by	SVB	Date	Sept., 2010
			Sheet 45 of 149