



Scale: 1"=40'

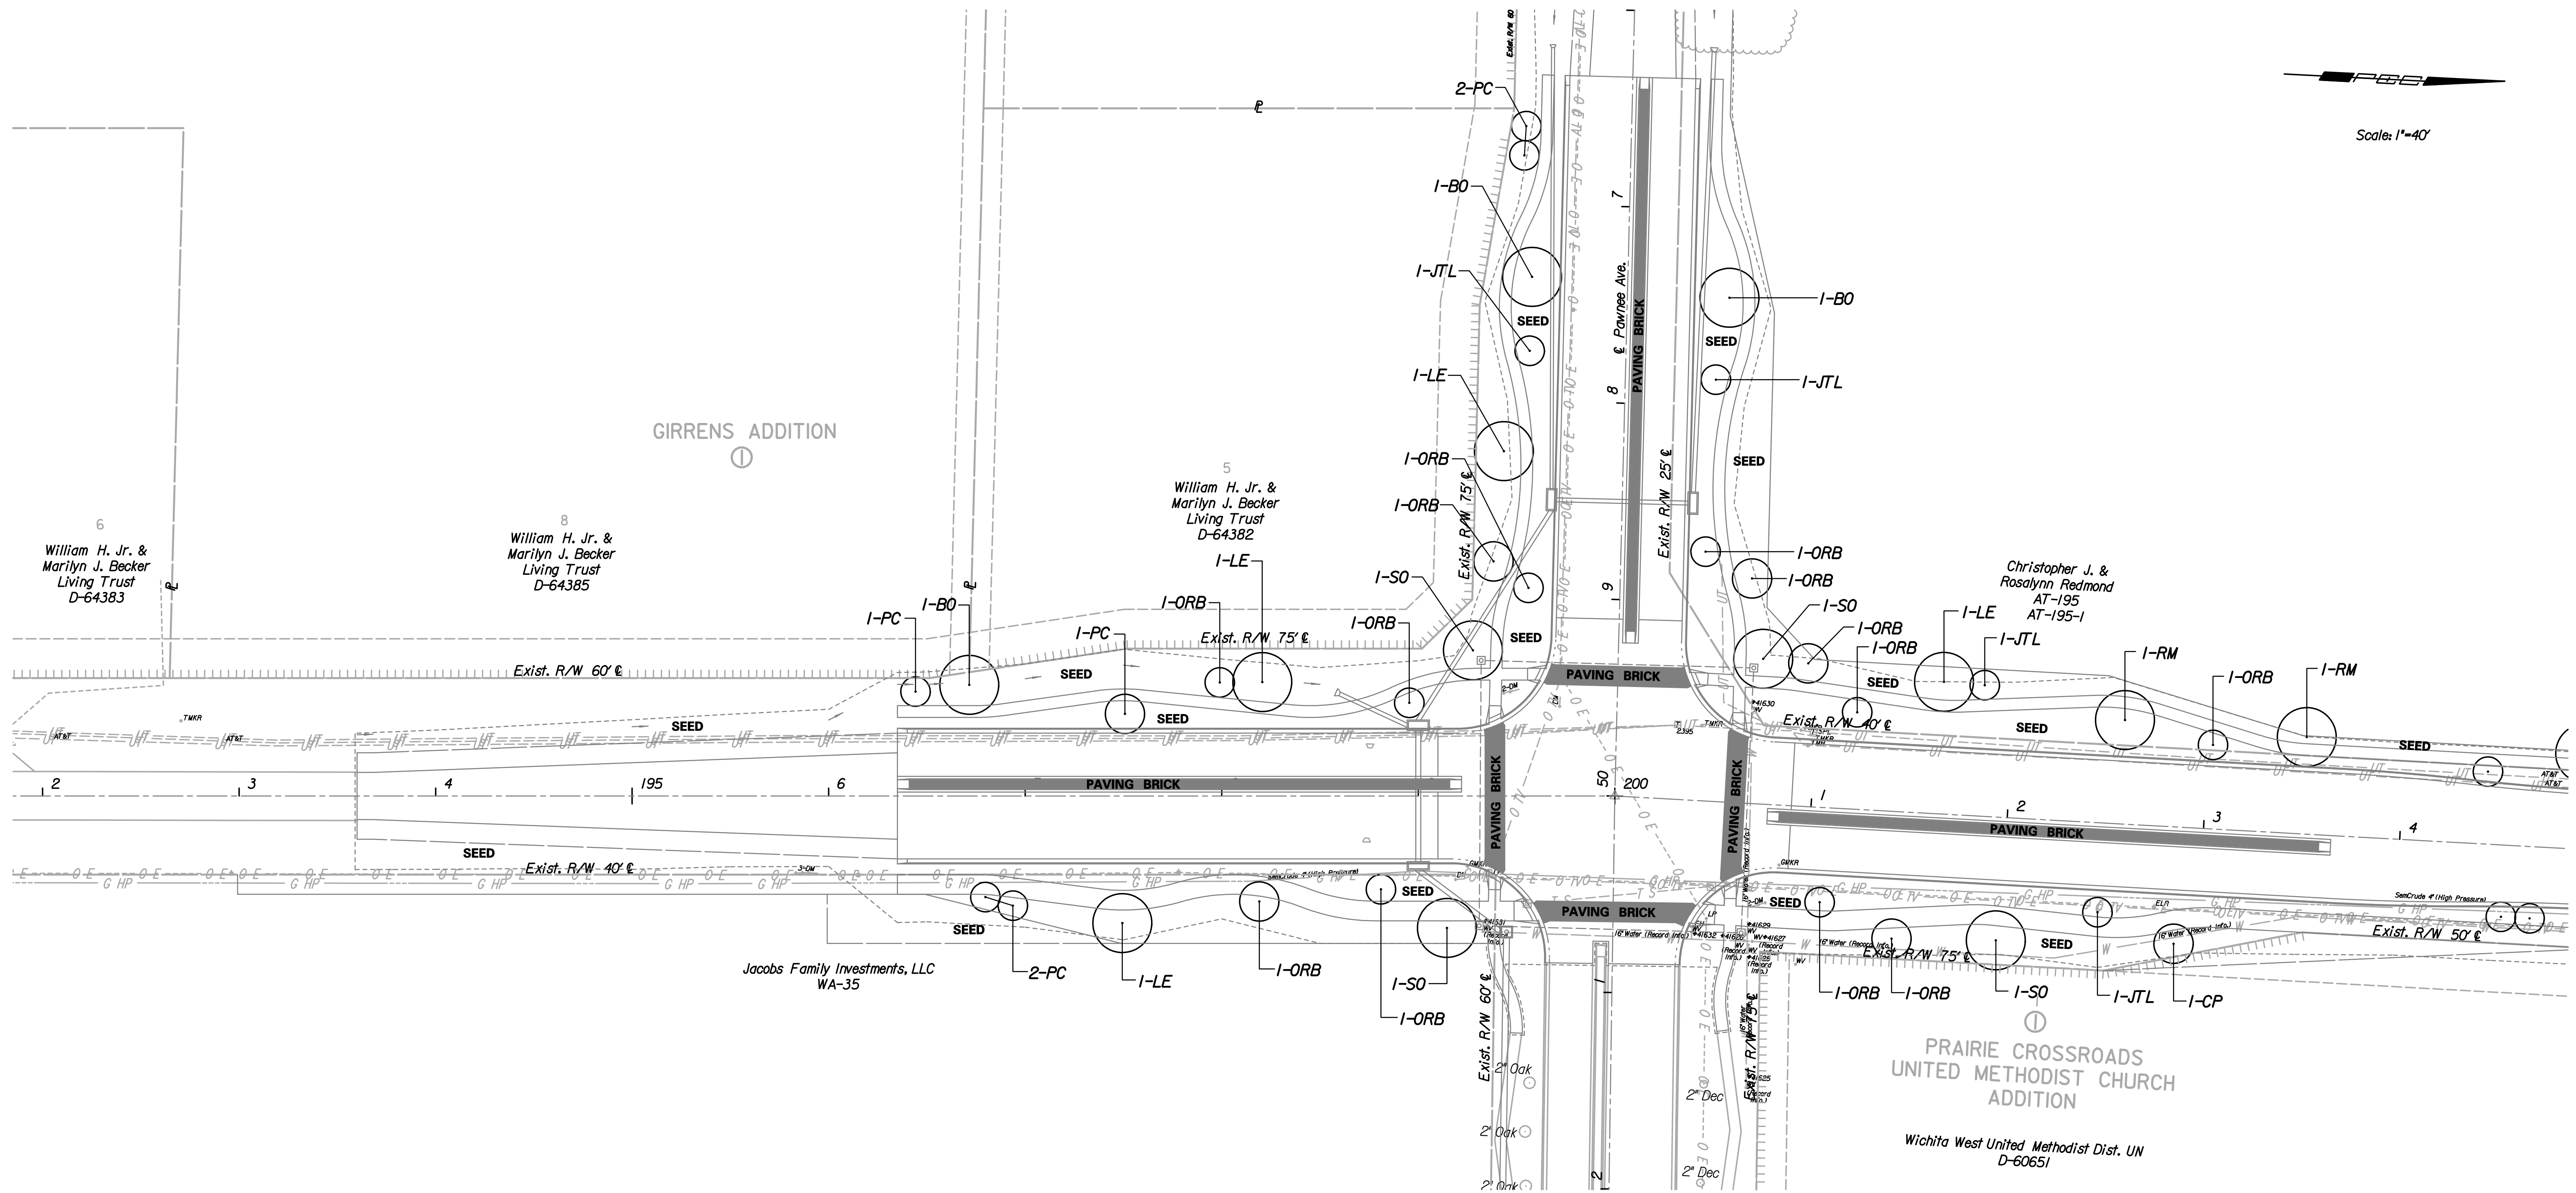

Plotted By: svb Date: 1/24/2011 1:52:08 PM  
 FILE: I:\2008\08208\landscape\08208-Landscape\92.dgn

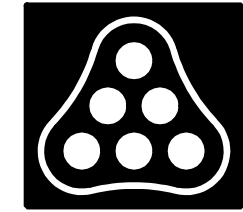

No.	Revision	By	Date
119TH ST.			
<b>LANDSCAPE PLAN</b>			
<b>STA. 192+00 TO STA. 204+00</b>			
JAMES L. ARMOUR, P.E.—CITY ENGINEER CITY OF WICHITA PROJECT NO. 472-34694			
<b>Professional Engineering Consultants, P.A.</b>			
303 S. TOPEKA • WICHITA, KANSAS 67202 316-262-2691 • FAX 316-262-3003			
Designed by	JPS	Job No.	08208
Drawn by	AKL	Date	Sept., 2010
			Sht. 82 of 149