


Plotted By: svb Date: 1/24/2011 2:14:02 PM  
FILE: I:\2008\08208\landscape\08208-landscape204.dgn

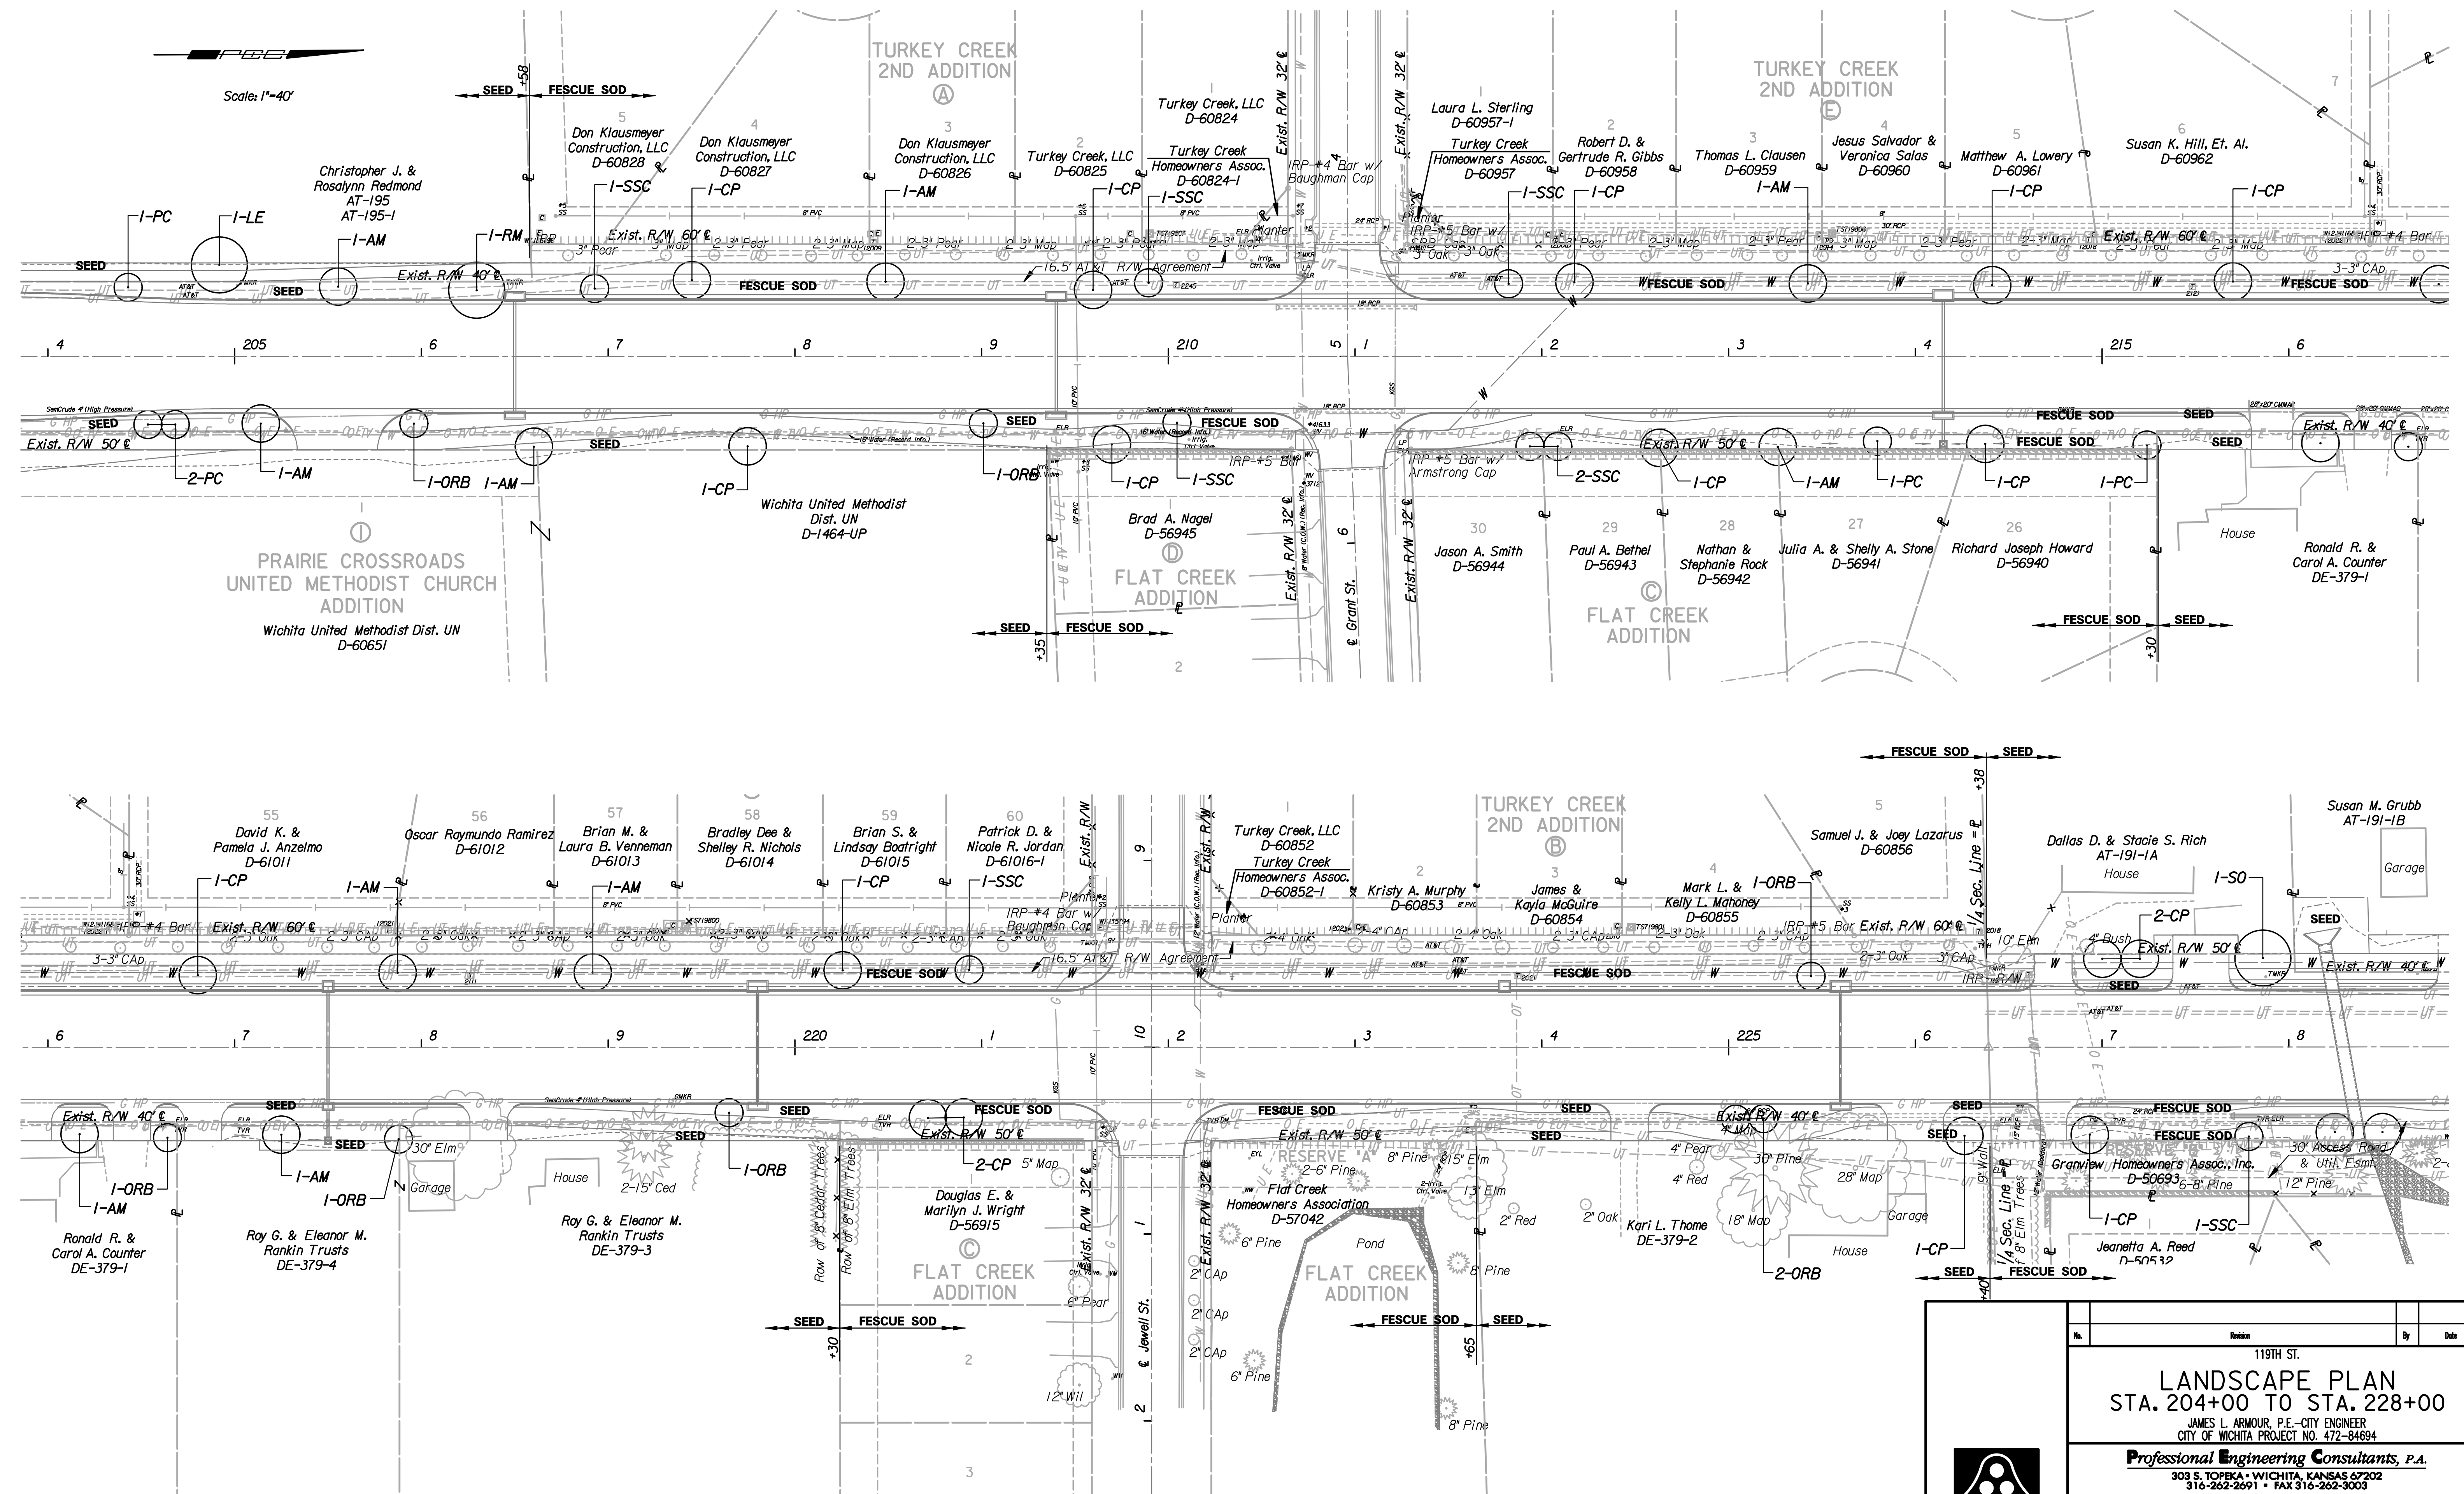

No.	Revision	By	Date
119TH ST.			
<b>LANDSCAPE PLAN</b> STA. 204+00 TO STA. 228+00			
JAMES L. ARMOUR, P.E.-CITY ENGINEER CITY OF WICHITA PROJECT NO. 472-84694			
<b>Professional Engineering Consultants, P.A.</b> 303 S. TOPEKA • WICHITA, KANSAS 67202 316-262-2691 • FAX 316-262-3003			
Designed by	JPS	Job No.	08208
Drawn by	AKL	Date	Sept., 2010
			Sh. 83 of 149