


Plotted By: svb Date: 1/24/2011 3:18:03 PM
 FILE: I:\2008\08208\Signing_Marking\08208-Marking-2.dgn

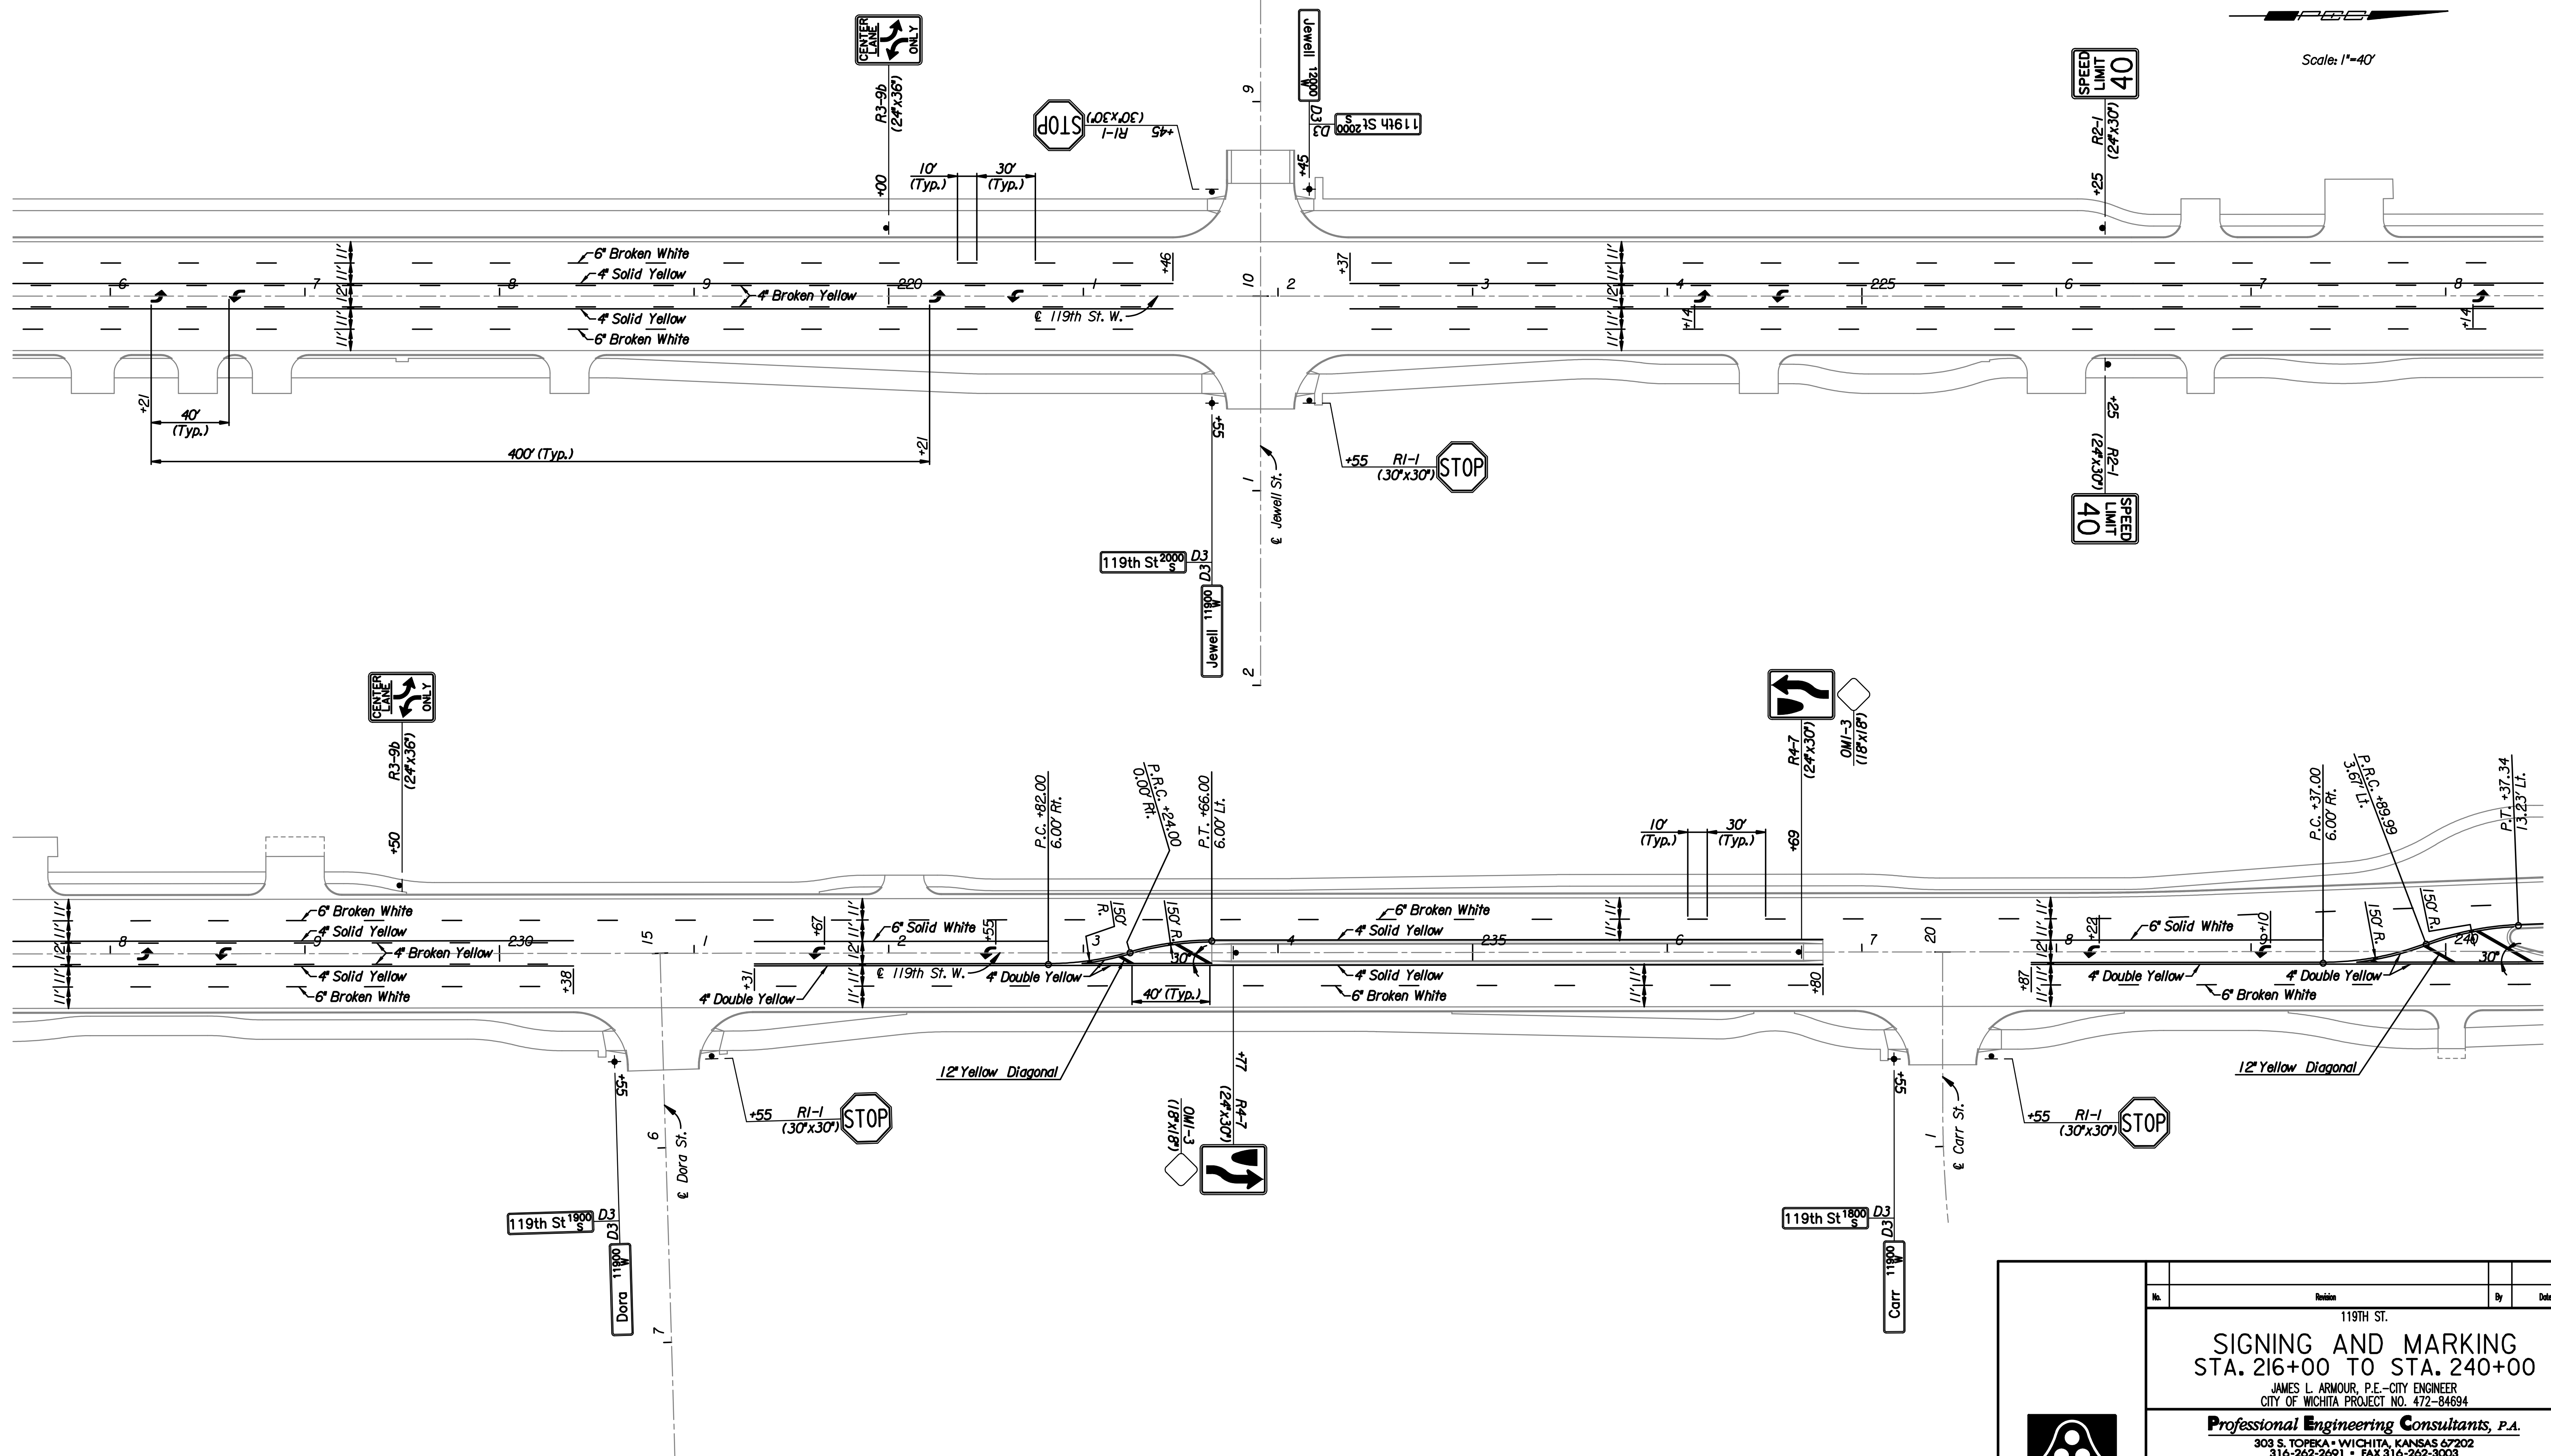

Scale: 1"=40'

No.	Revision	By	Date
119TH ST.			
SIGNING AND MARKING			
STA. 216+00 TO STA. 240+00			
JAMES L. ARMOUR, P.E.—CITY ENGINEER CITY OF WICHITA PROJECT NO. 472-84694			
Professional Engineering Consultants, P.A.			
303 S. TOPEKA • WICHITA, KANSAS 67202 316-262-2691 • FAX 316-262-3003			
Designed by	JPS	Job No.	08208
Drawn by	AKL	Date	Sept., 2010
			Sheet 87 of 149