
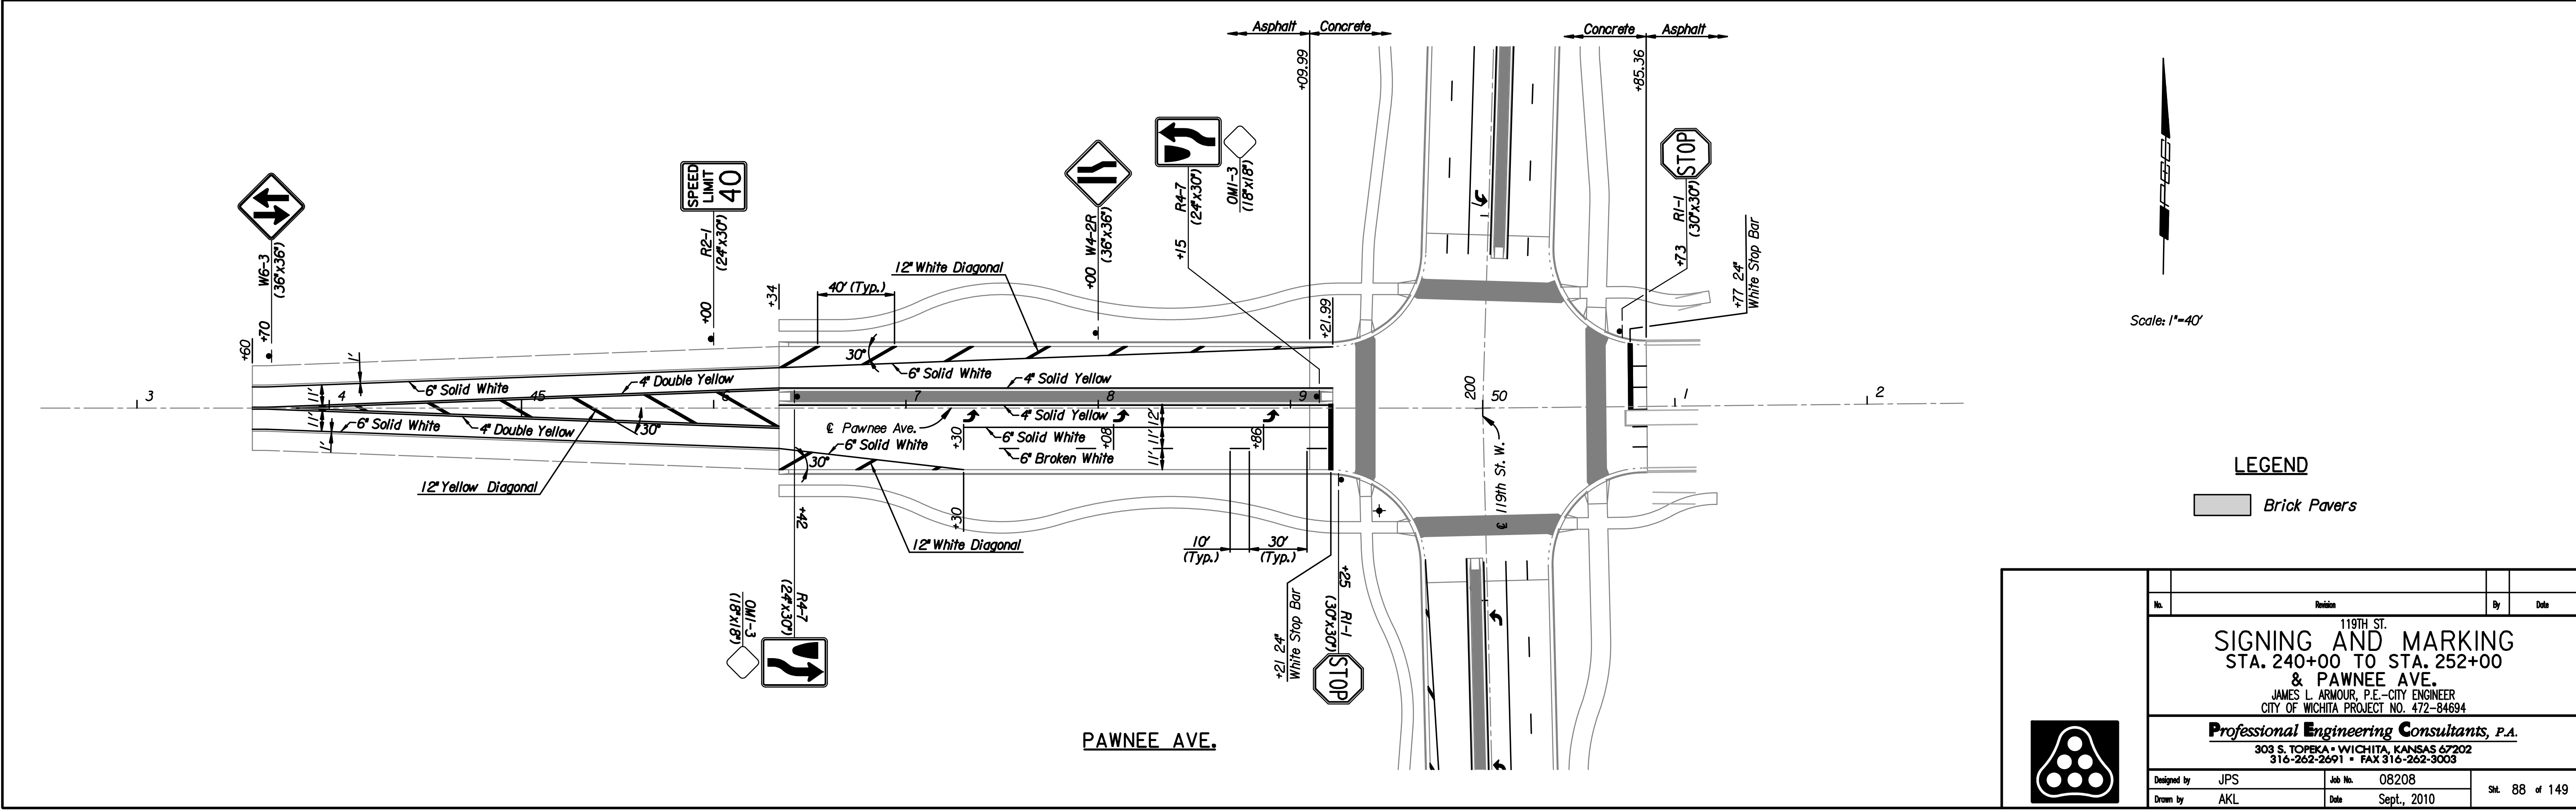


Plotted By: svb Date: 1/24/2011 3:40:13 PM
 FILE: I:\2008\08208\Signing_Marking\08208-MarkKing-3.dgn

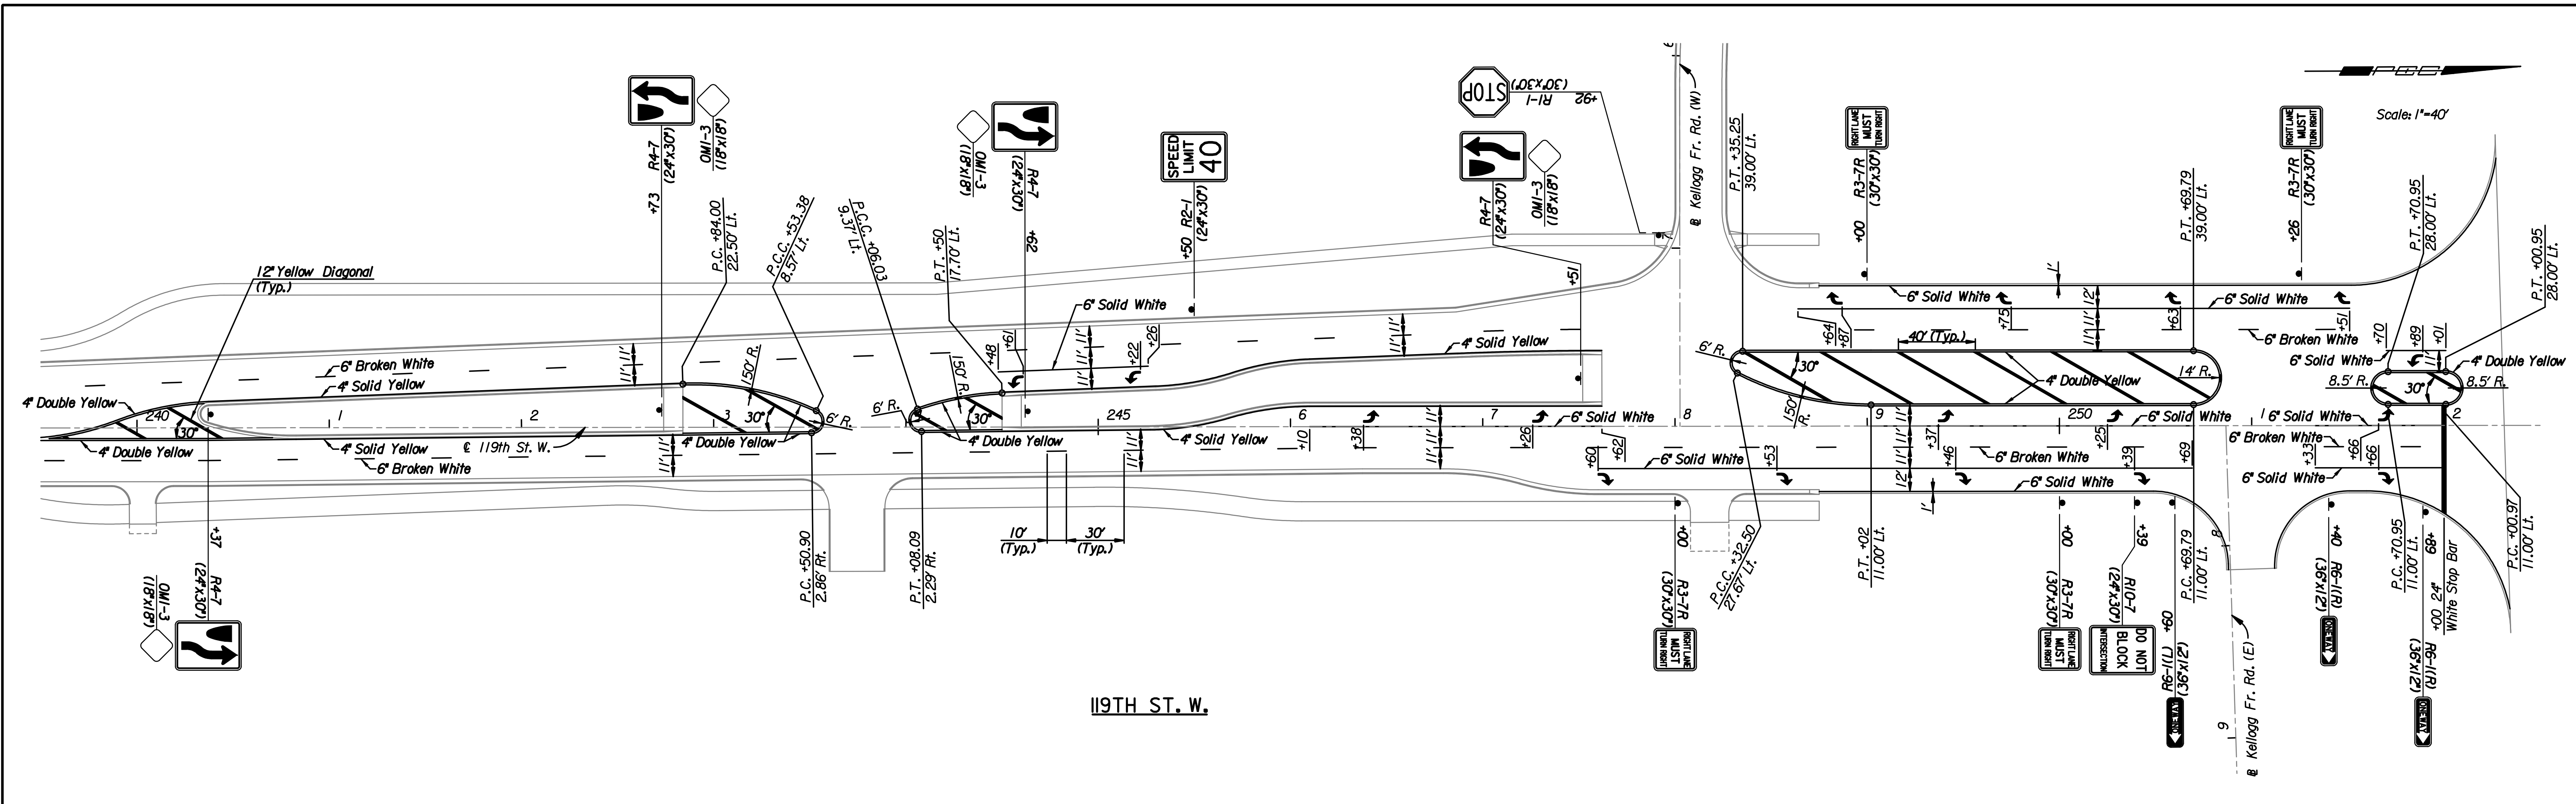

LEGEND
 [Symbol] Brick Pavers

Revision		By	Date
119TH ST. SIGNING AND MARKING STA. 240+00 TO STA. 252+00 & PAWNEE AVE. JAMES L. ARMOUR, P.E.-CITY ENGINEER CITY OF WICHITA PROJECT NO. 472-34694			
Professional Engineering Consultants, P.A. 303 S. TOPEKA • WICHITA, KANSAS 67202 316-262-2691 • FAX 316-262-3003			
Designed by	JPS	Job No.	08208
Drawn by	AKL	Date	Sept., 2010
			Sh. 88 of 149