


PROJECT NO.	YEAR	SHEET NO.	TOTAL SHEETS
472-84694	2010	117	149

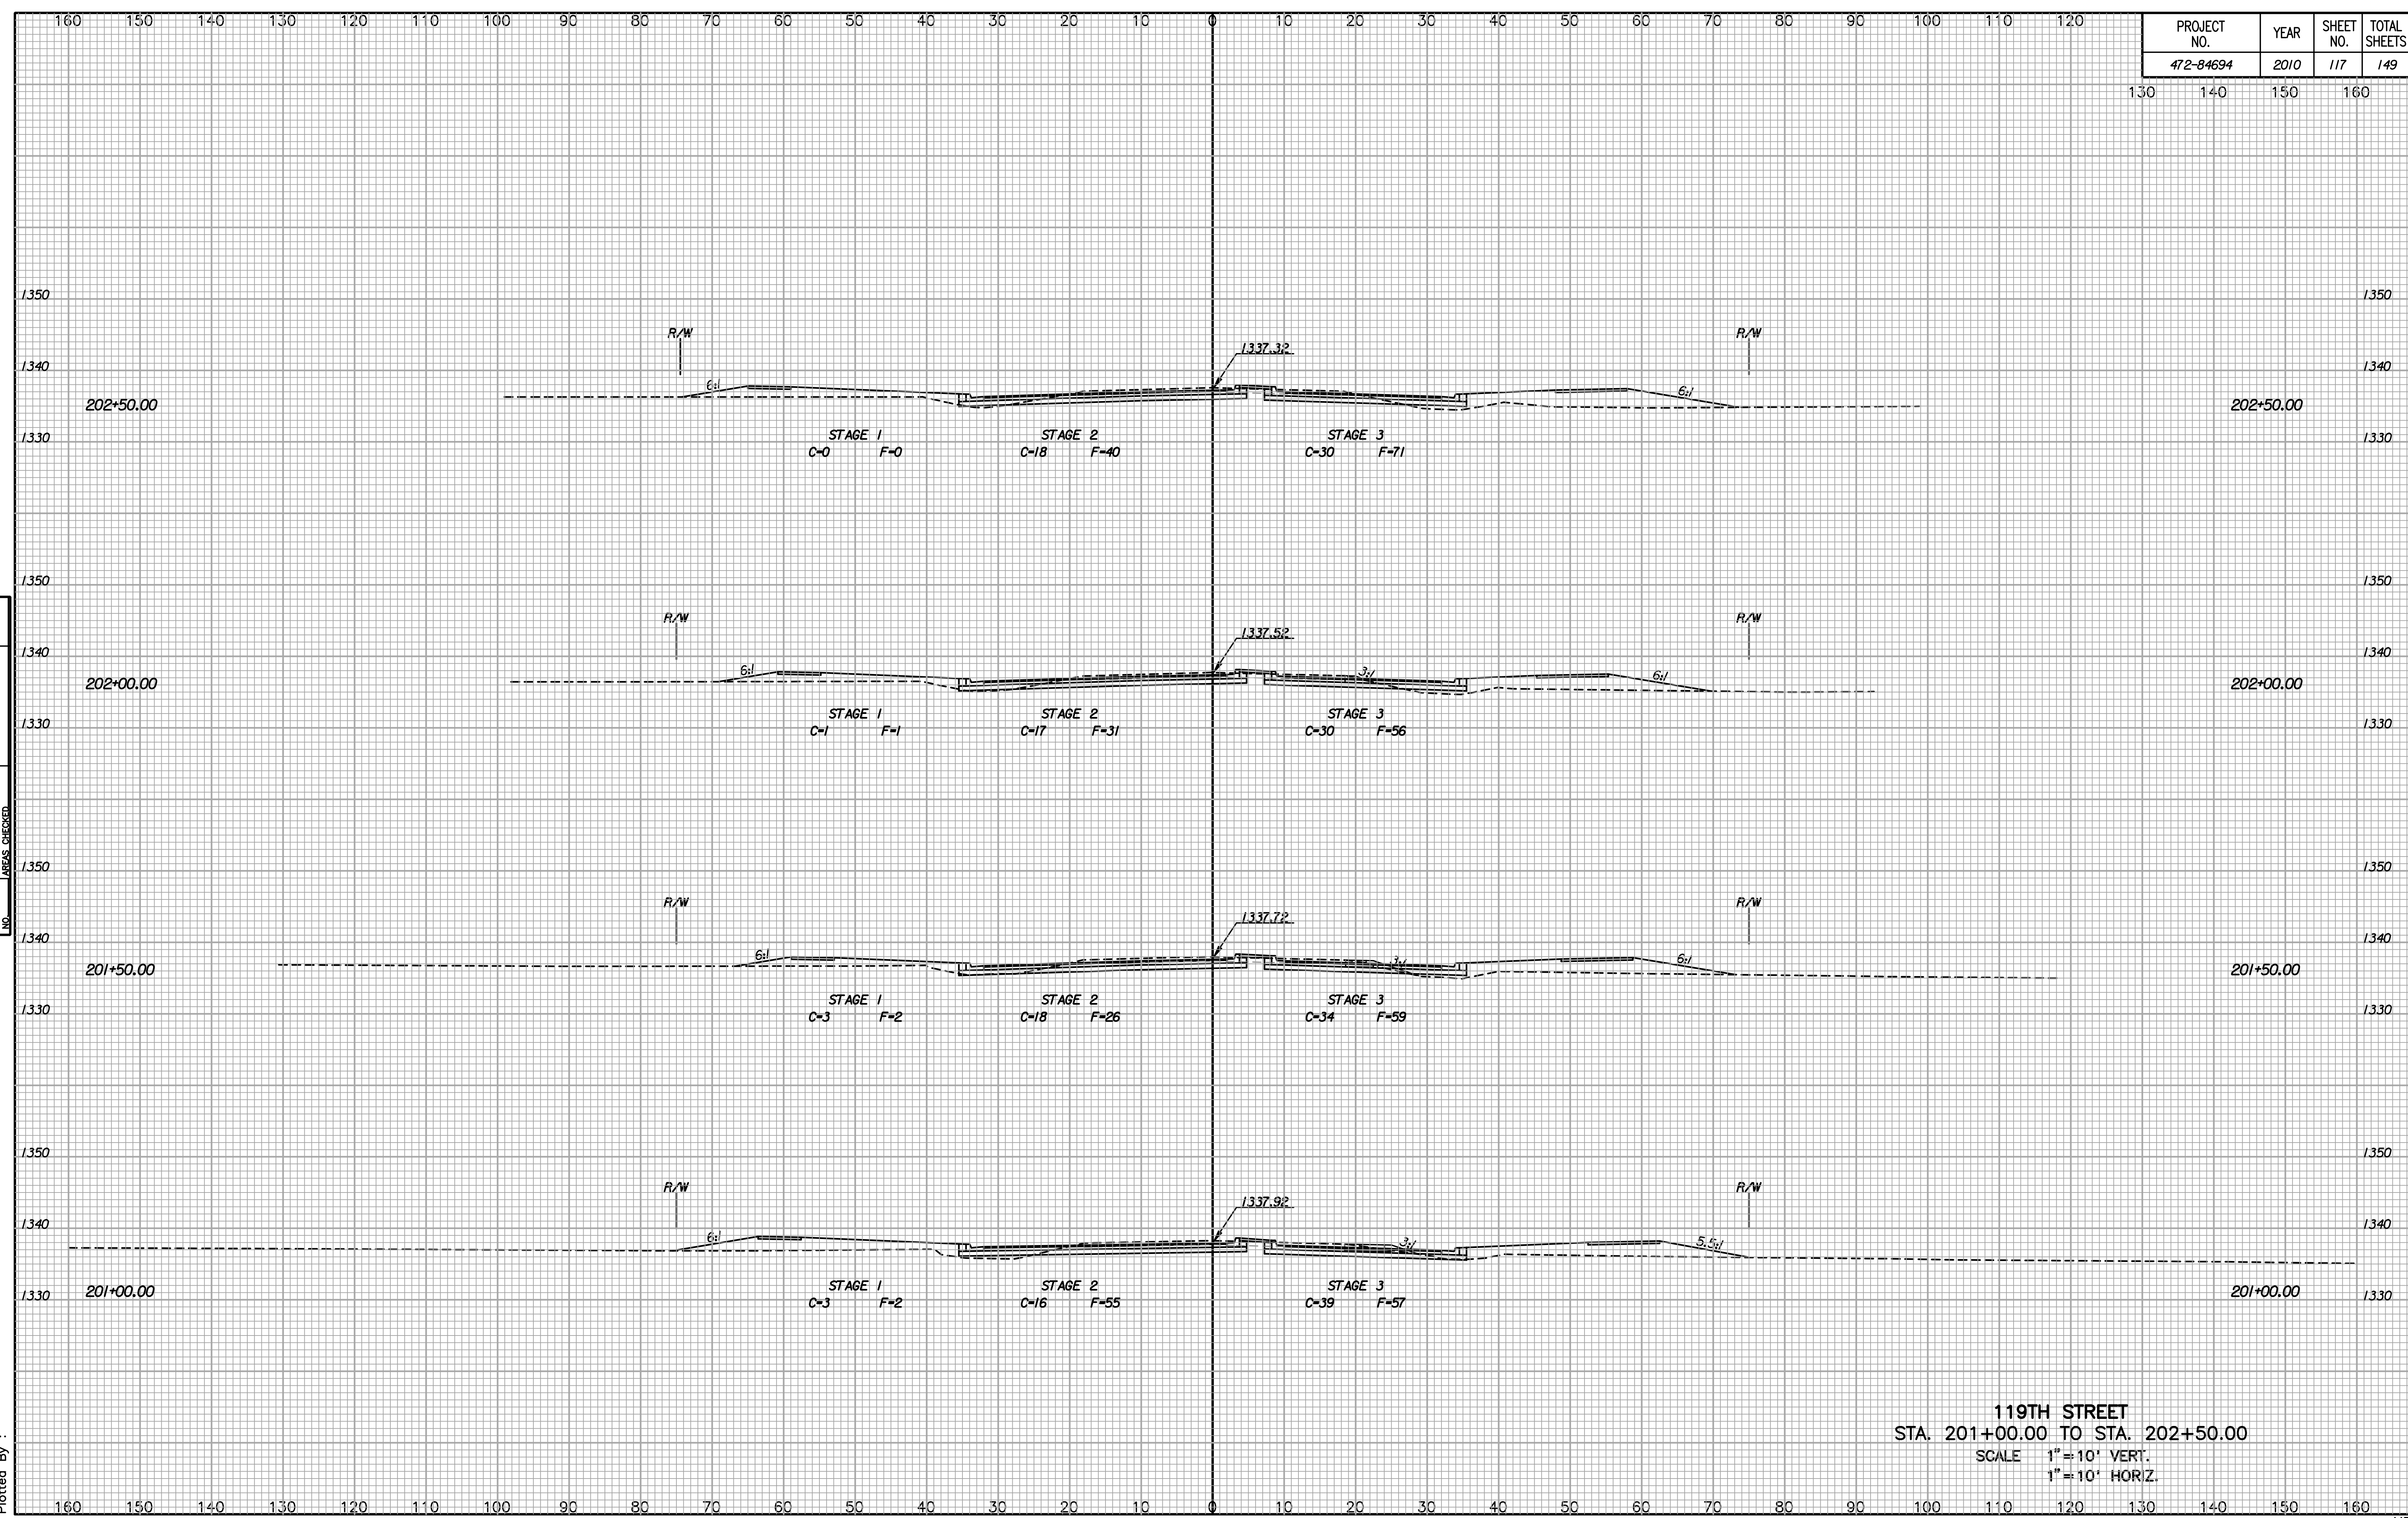

NOTE BOOK NO.	TEMPLATE AREAS CHECKED

Drawn By :  
Plotted By :

**119TH STREET**  
 STA. 201+00.00 TO STA. 202+50.00  
 SCALE 1" = 10' VERT.  
 1" = 10' HORIZ.