


PROJECT NO.	YEAR	SHEET NO.	TOTAL SHEETS
472-84694	2010	125	149

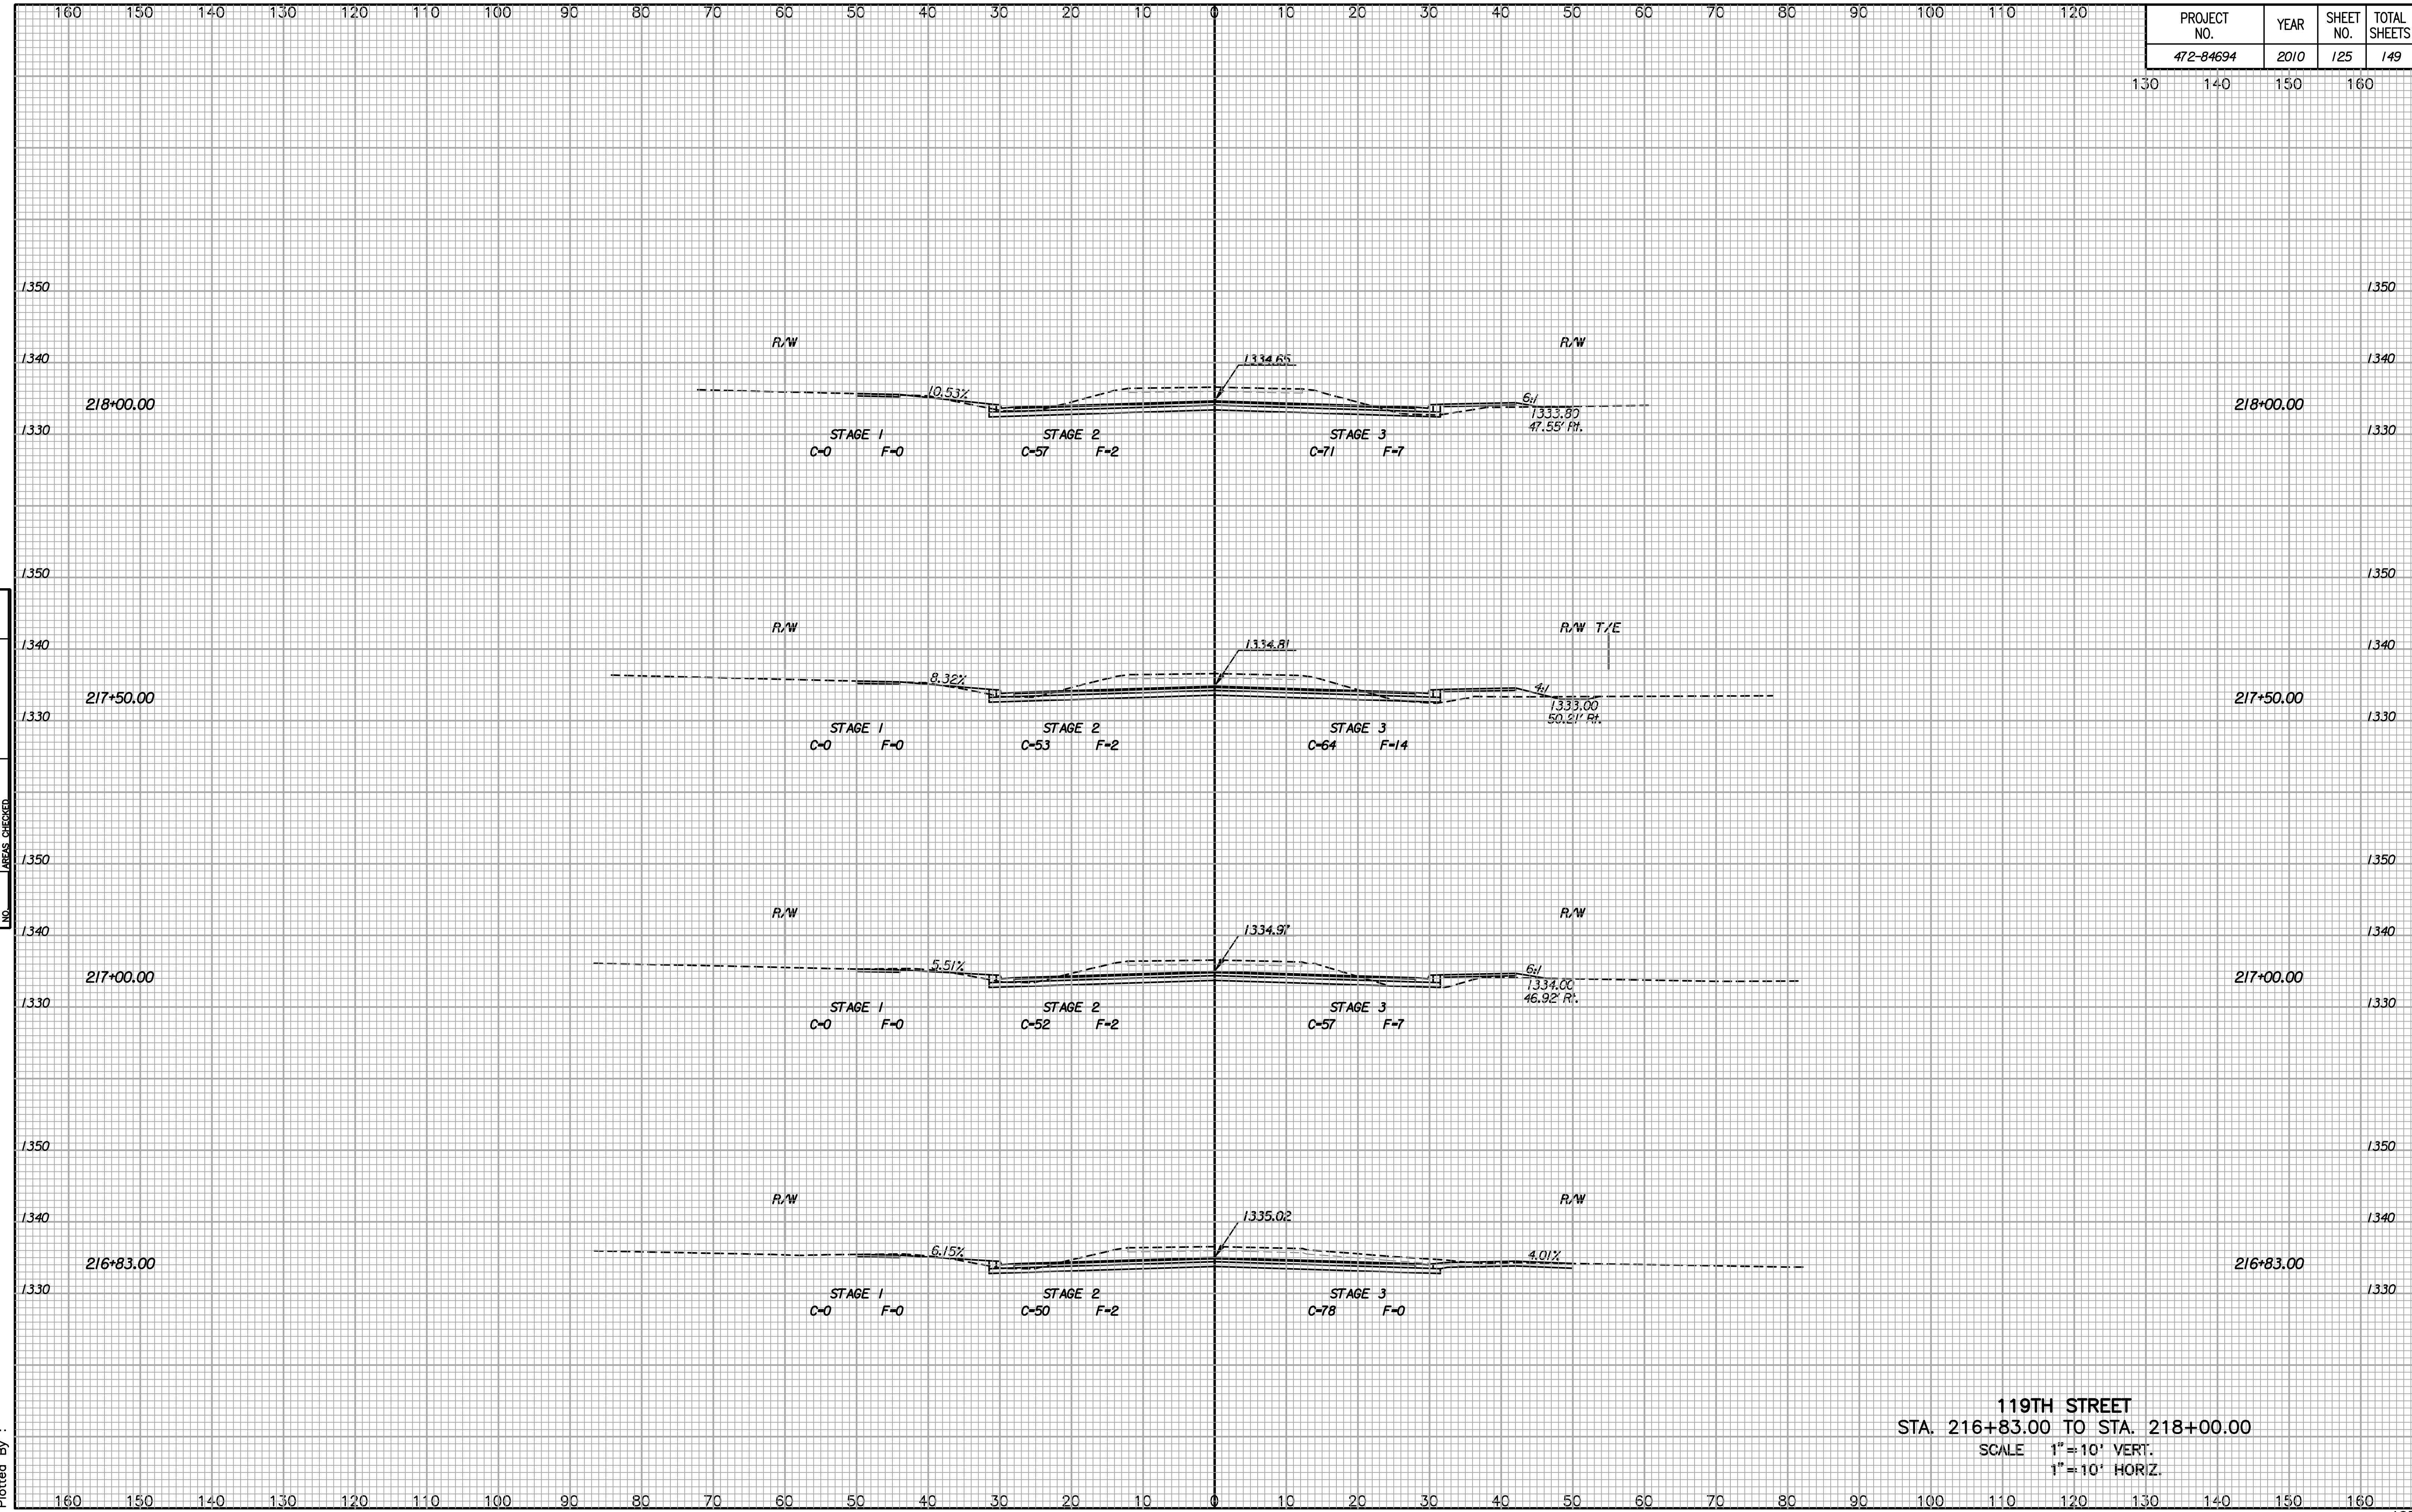

NOTE BOOK	NO.
TEMPLATE	
AREAS	
CHECKED	

Drawn By :
Plotted By :

119TH STREET
 STA. 216+83.00 TO STA. 218+00.00
 SCALE 1" = 10' VERT.
 1" = 10' HORIZ.