


PROJECT NO.	YEAR	SHEET NO.	TOTAL SHEETS
472-84694	2010	139	149

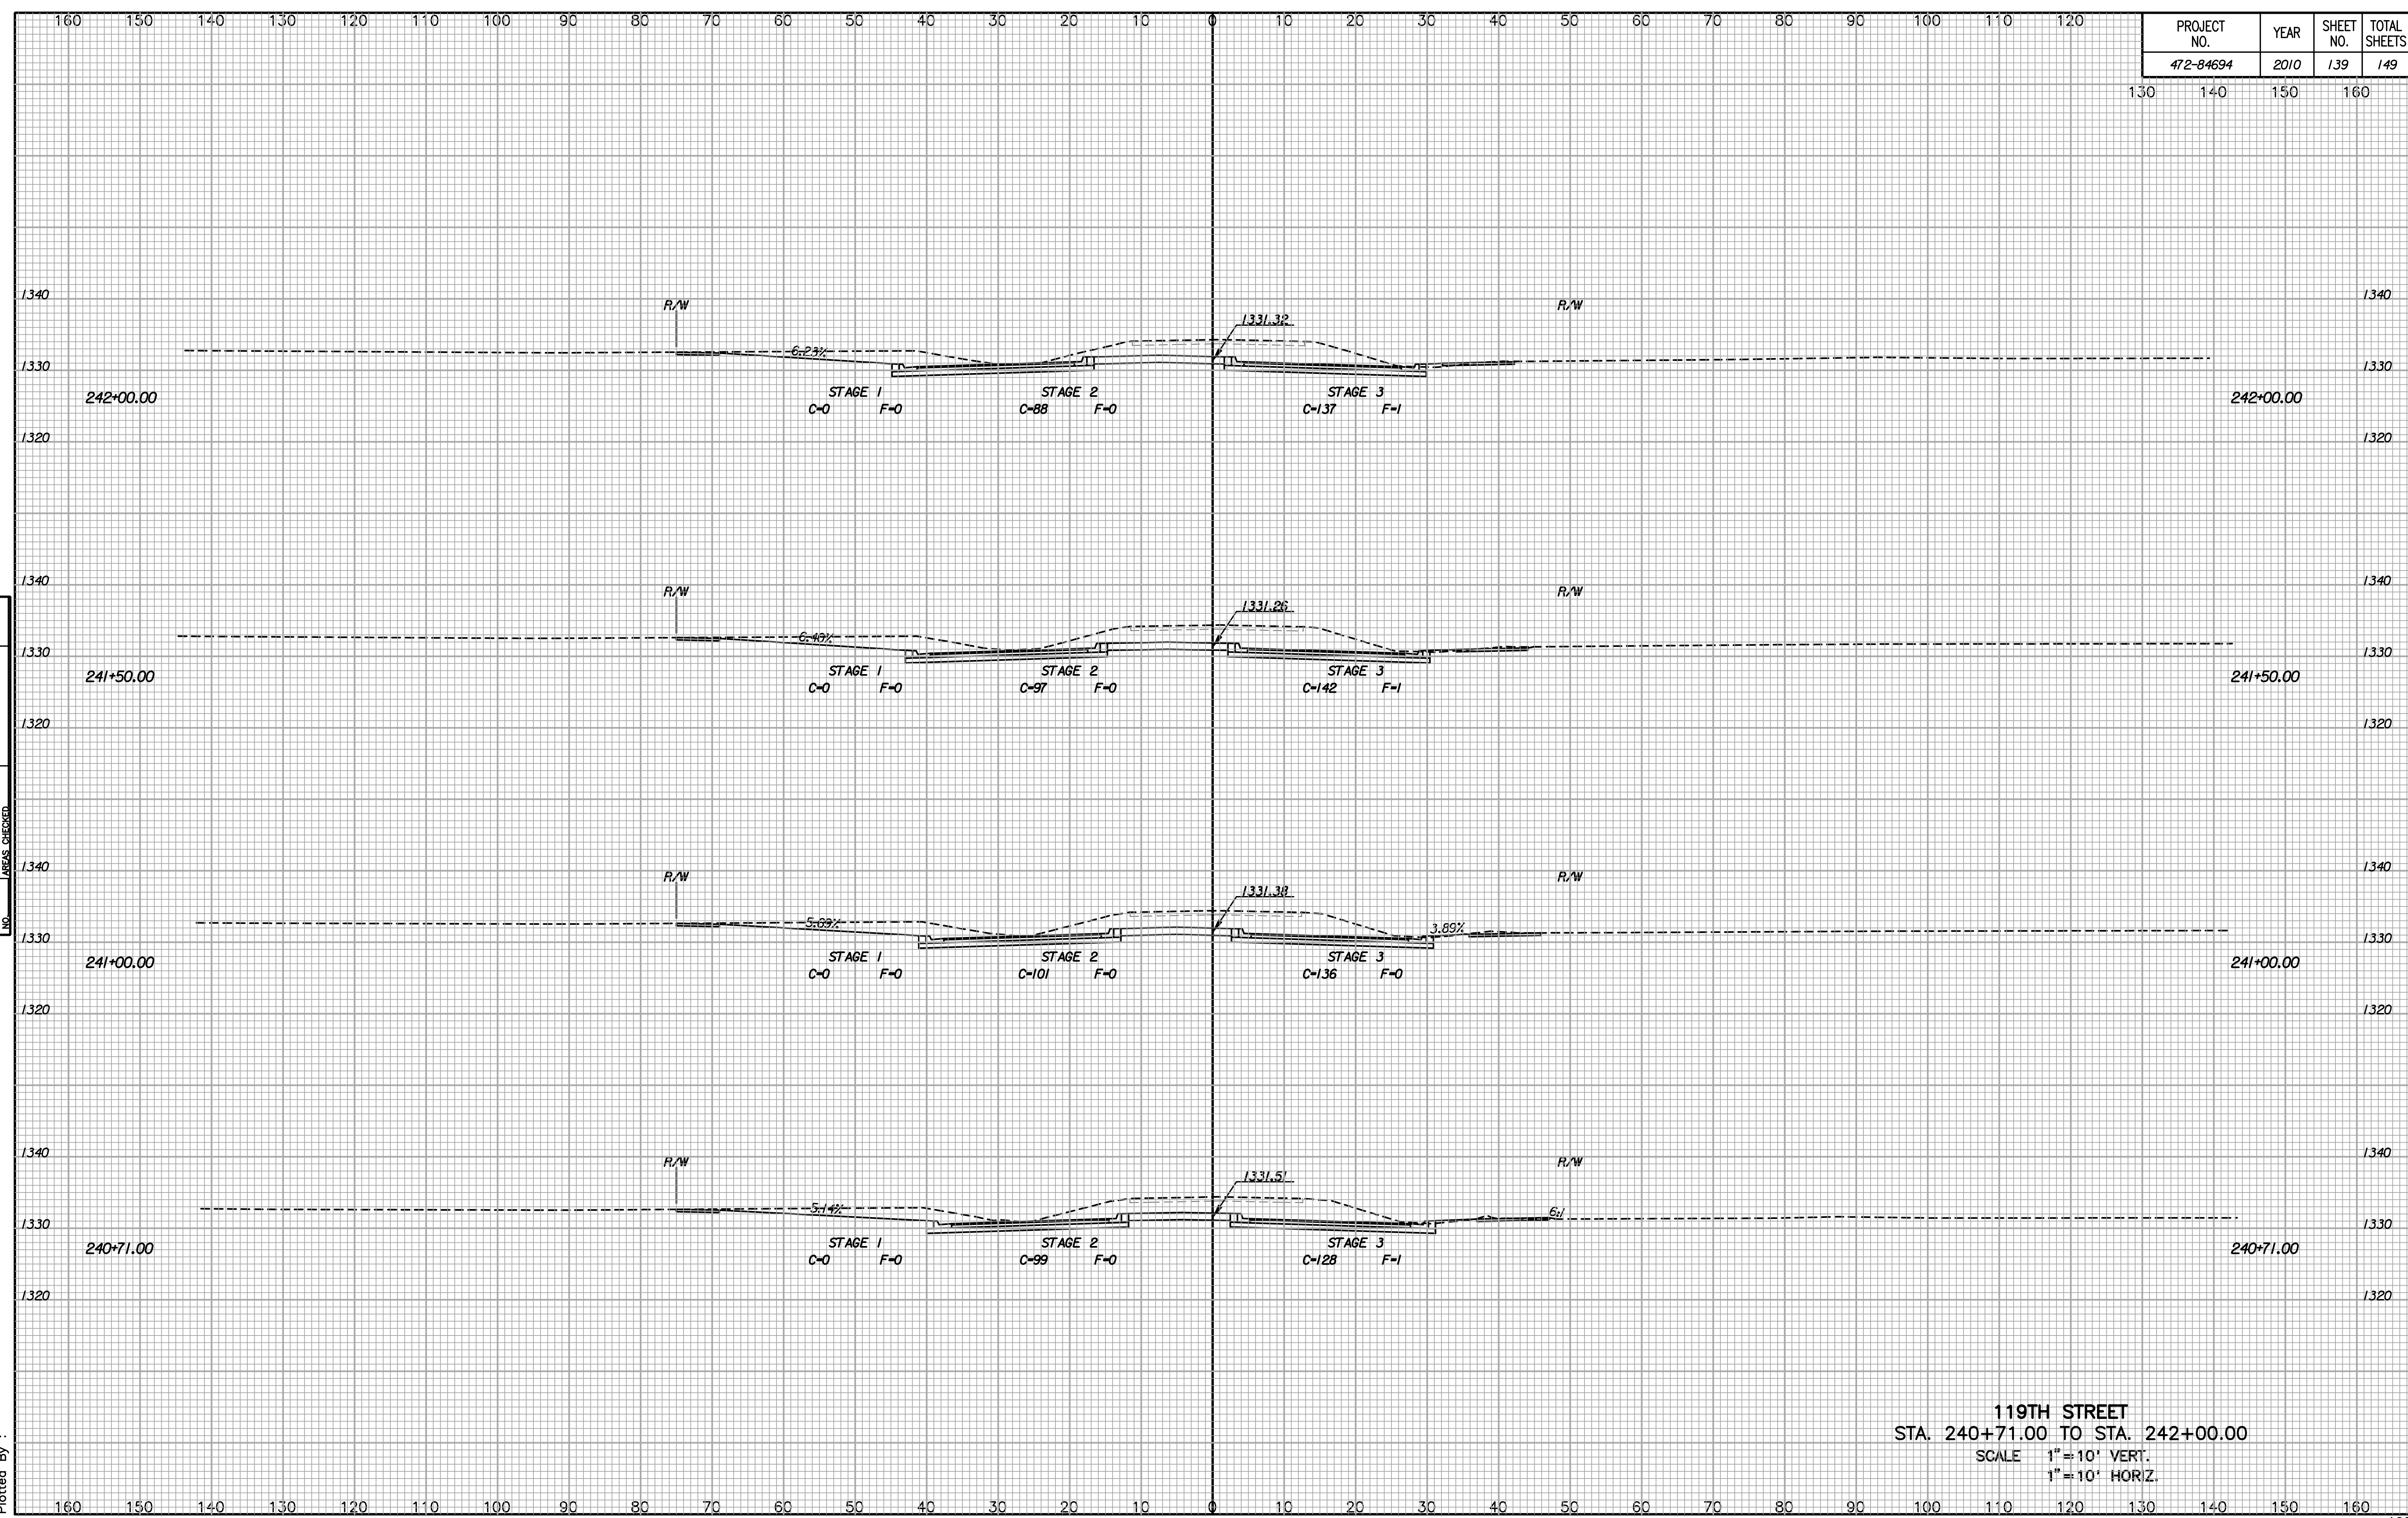

NOTE BOOK NO.	TEMPLATE AREAS CHECKED

119TH STREET
 STA. 240+71.00 TO STA. 242+00.00
 SCALE 1" = 10' VERT.
 1" = 10' HORIZ.

Drawn By :
 Plotted By :