


| PROJECT NO. | YEAR | SHEET NO. | TOTAL SHEETS |
|-------------|------|-----------|--------------|
| 472-84694   | 2010 | 141       | 149          |

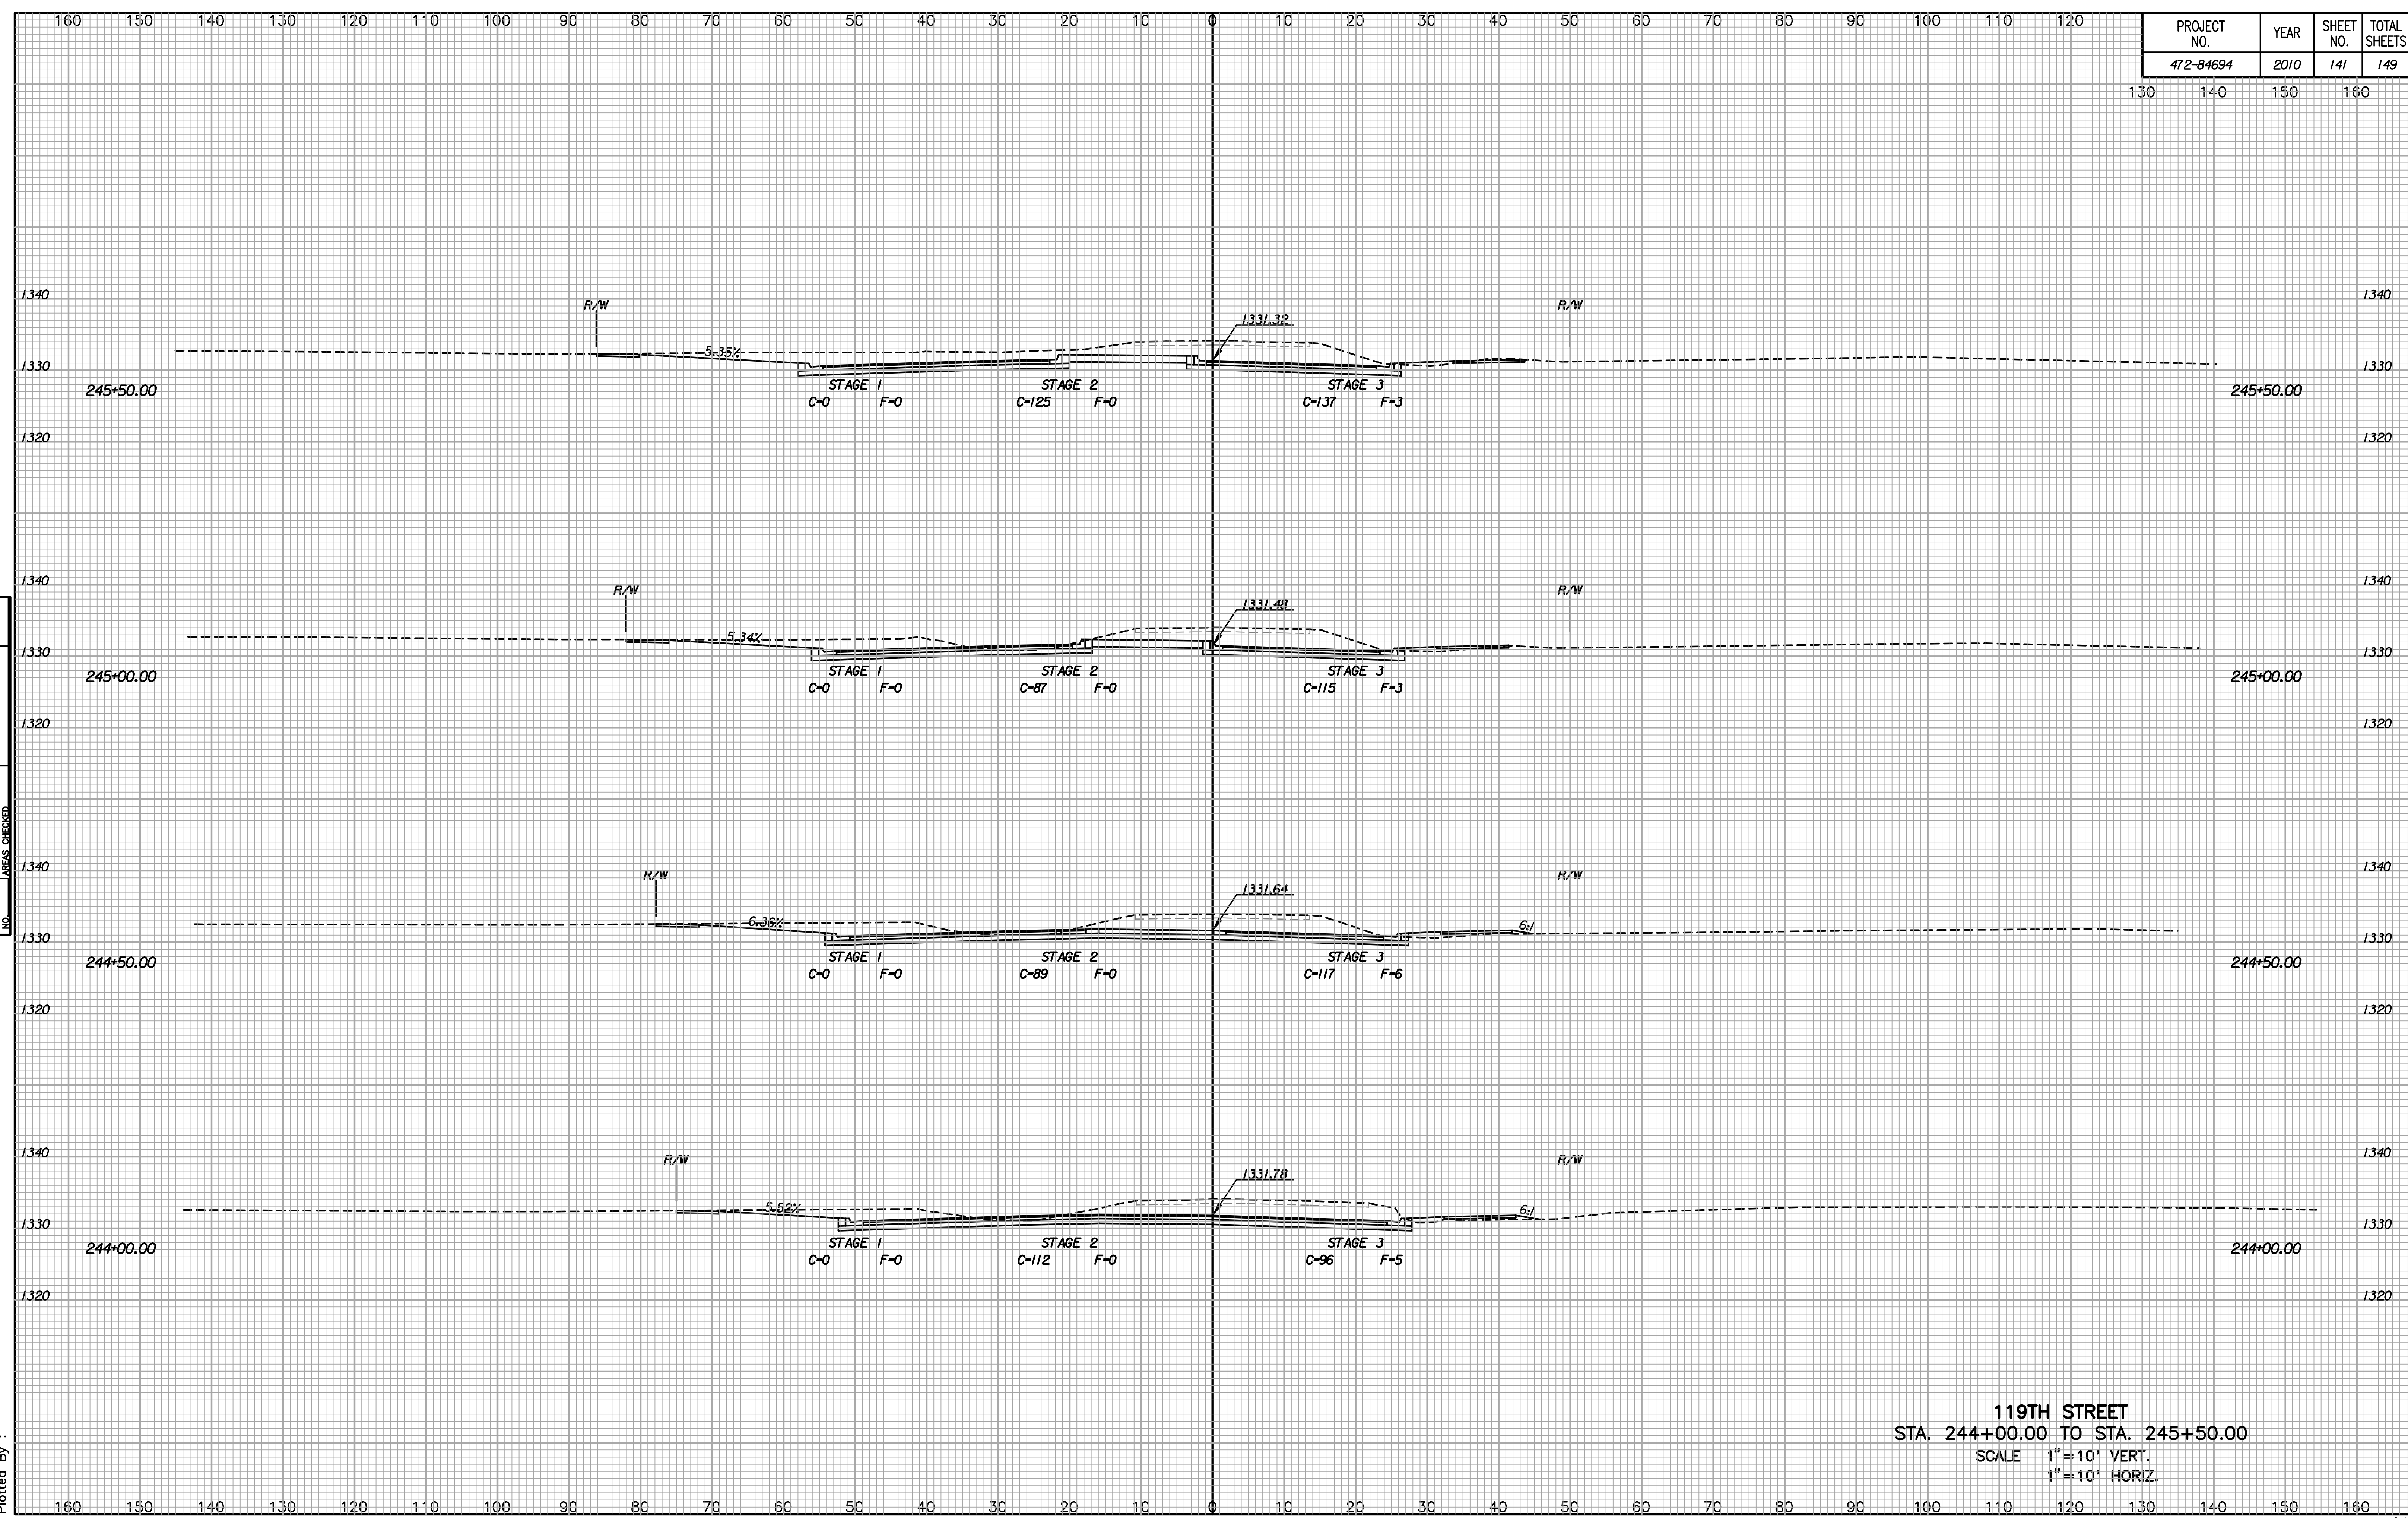

| NOTE BOOK NO. | TEMPLATE AREAS CHECKED |
|---------------|------------------------|
|               |                        |
|               |                        |
|               |                        |
|               |                        |

**119TH STREET**  
 STA. 244+00.00 TO STA. 245+50.00  
 SCALE 1" = 10' VERT.  
 1" = 10' HORIZ.

Drawn By :  
 Plotted By :