
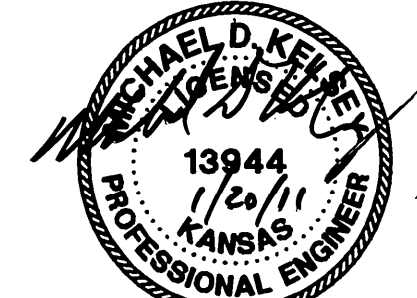
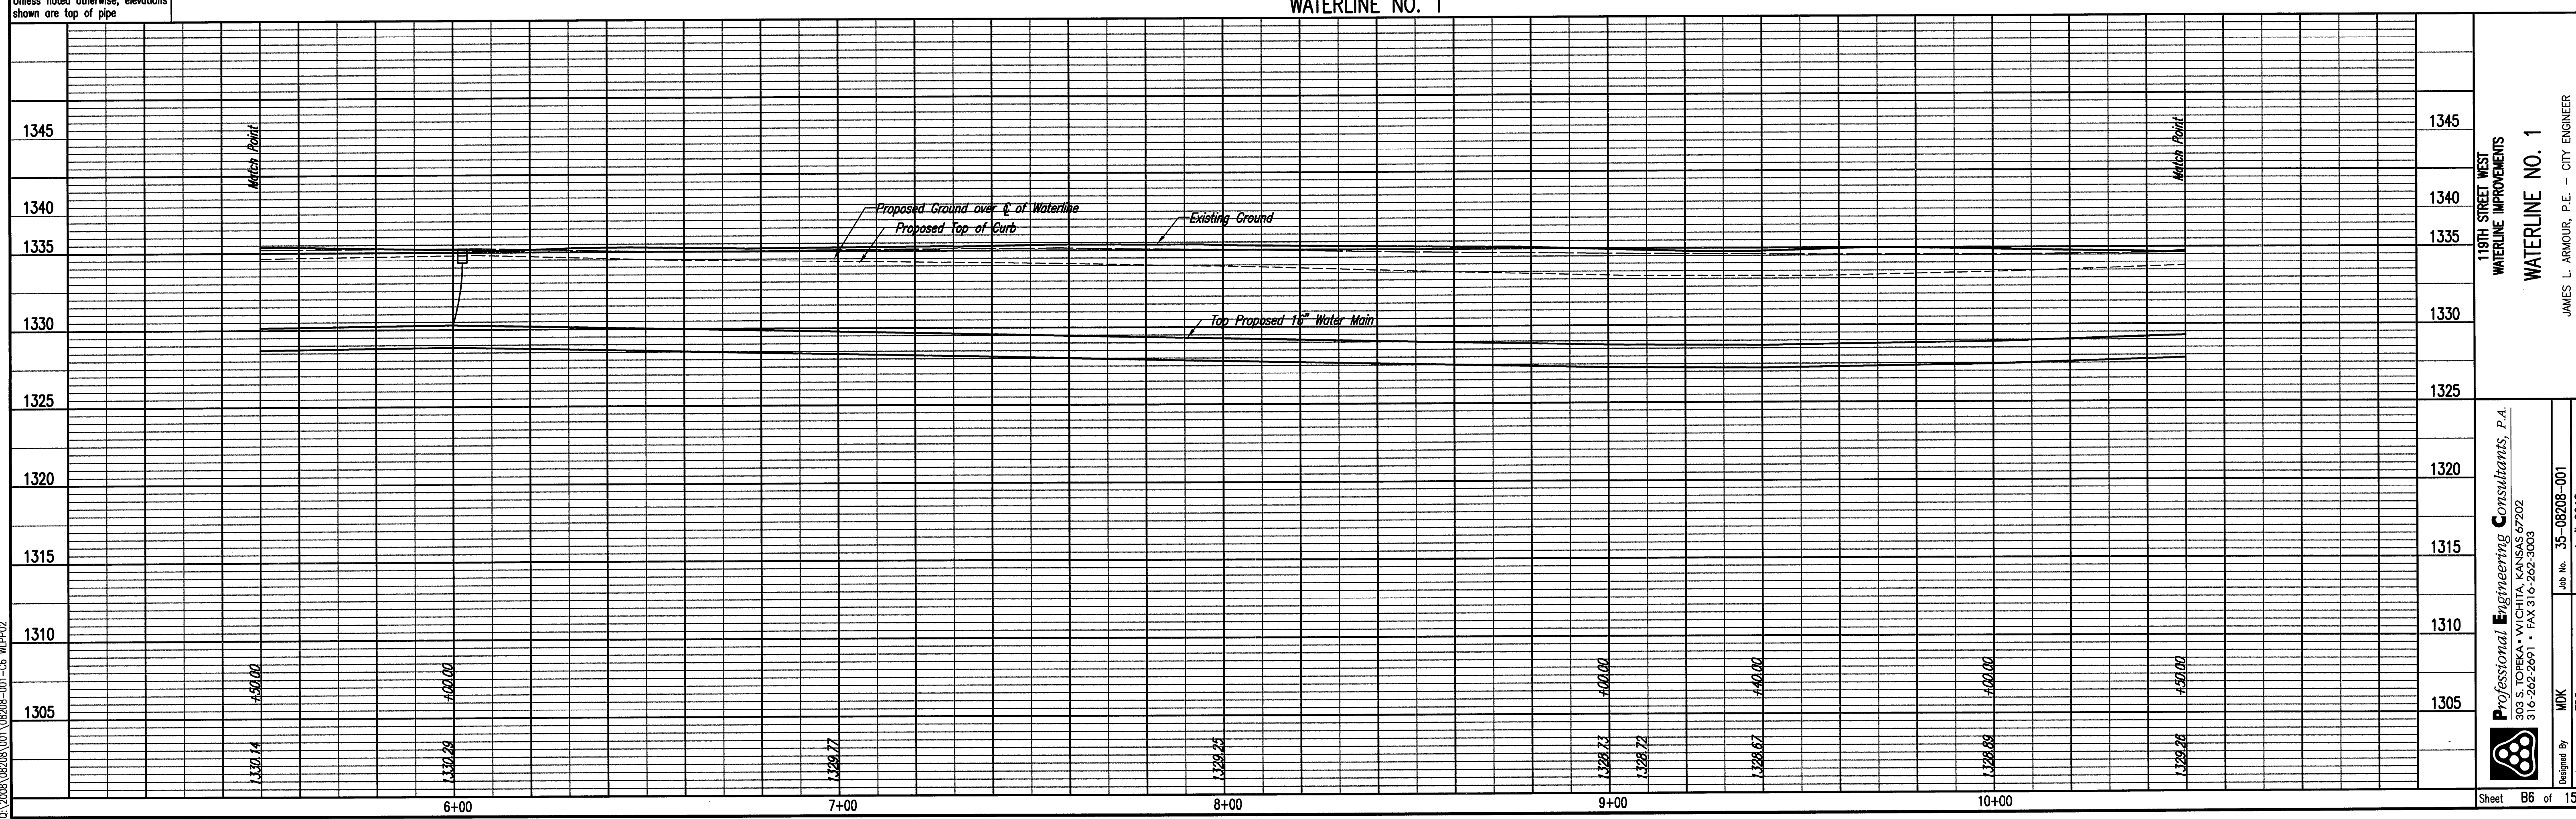


PLAN	CHECKED	CHECKED
BY		
DATE		

PROFILE	CHECKED	CHECKED
BY		
DATE		

Saved 01-19-2011 8:43:18 AM by TDS  
 Plot Scale: 1:20 01-19-2011 9:44:43 AM by JED D. SCHRIEPER  
 C:\2008\08208\001\08208-001-05.WPLOT

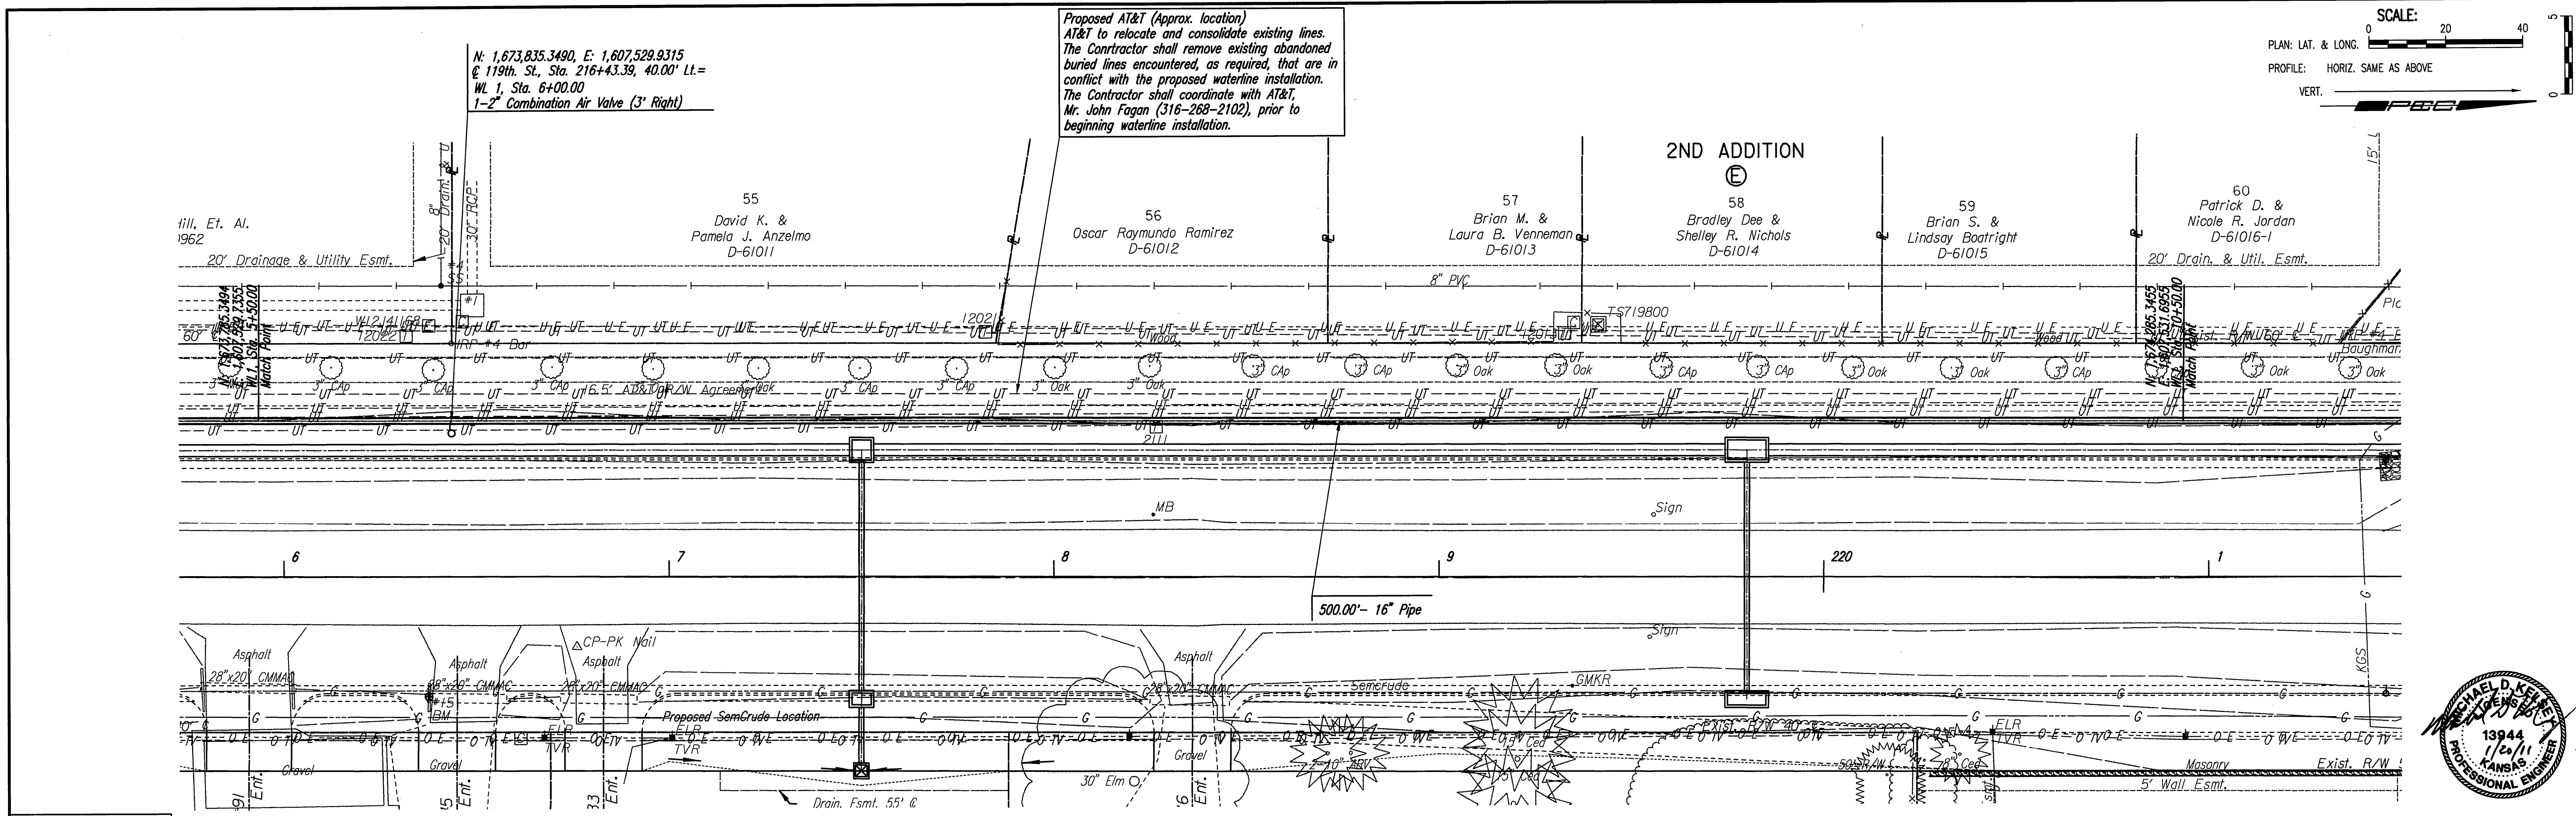

119TH STREET WEST  
 WATERLINE IMPROVEMENTS  
**WATERLINE NO. 1**

Professional Engineering Consultants, P.A.  
 303 S. TOPBEKA • WICHITA, KANSAS 67202  
 316-262-2691 • FAX 316-262-3003

Designed By: MDK  
 TDS  
 Job No.: 35-08208-001  
 Date: April 2010

JAMES L. ARMOUR, P.E. - CITY ENGINEER  
 CITY OF WICHITA PROJECT NO. 448-448-90507

Sheet B6 of 15