
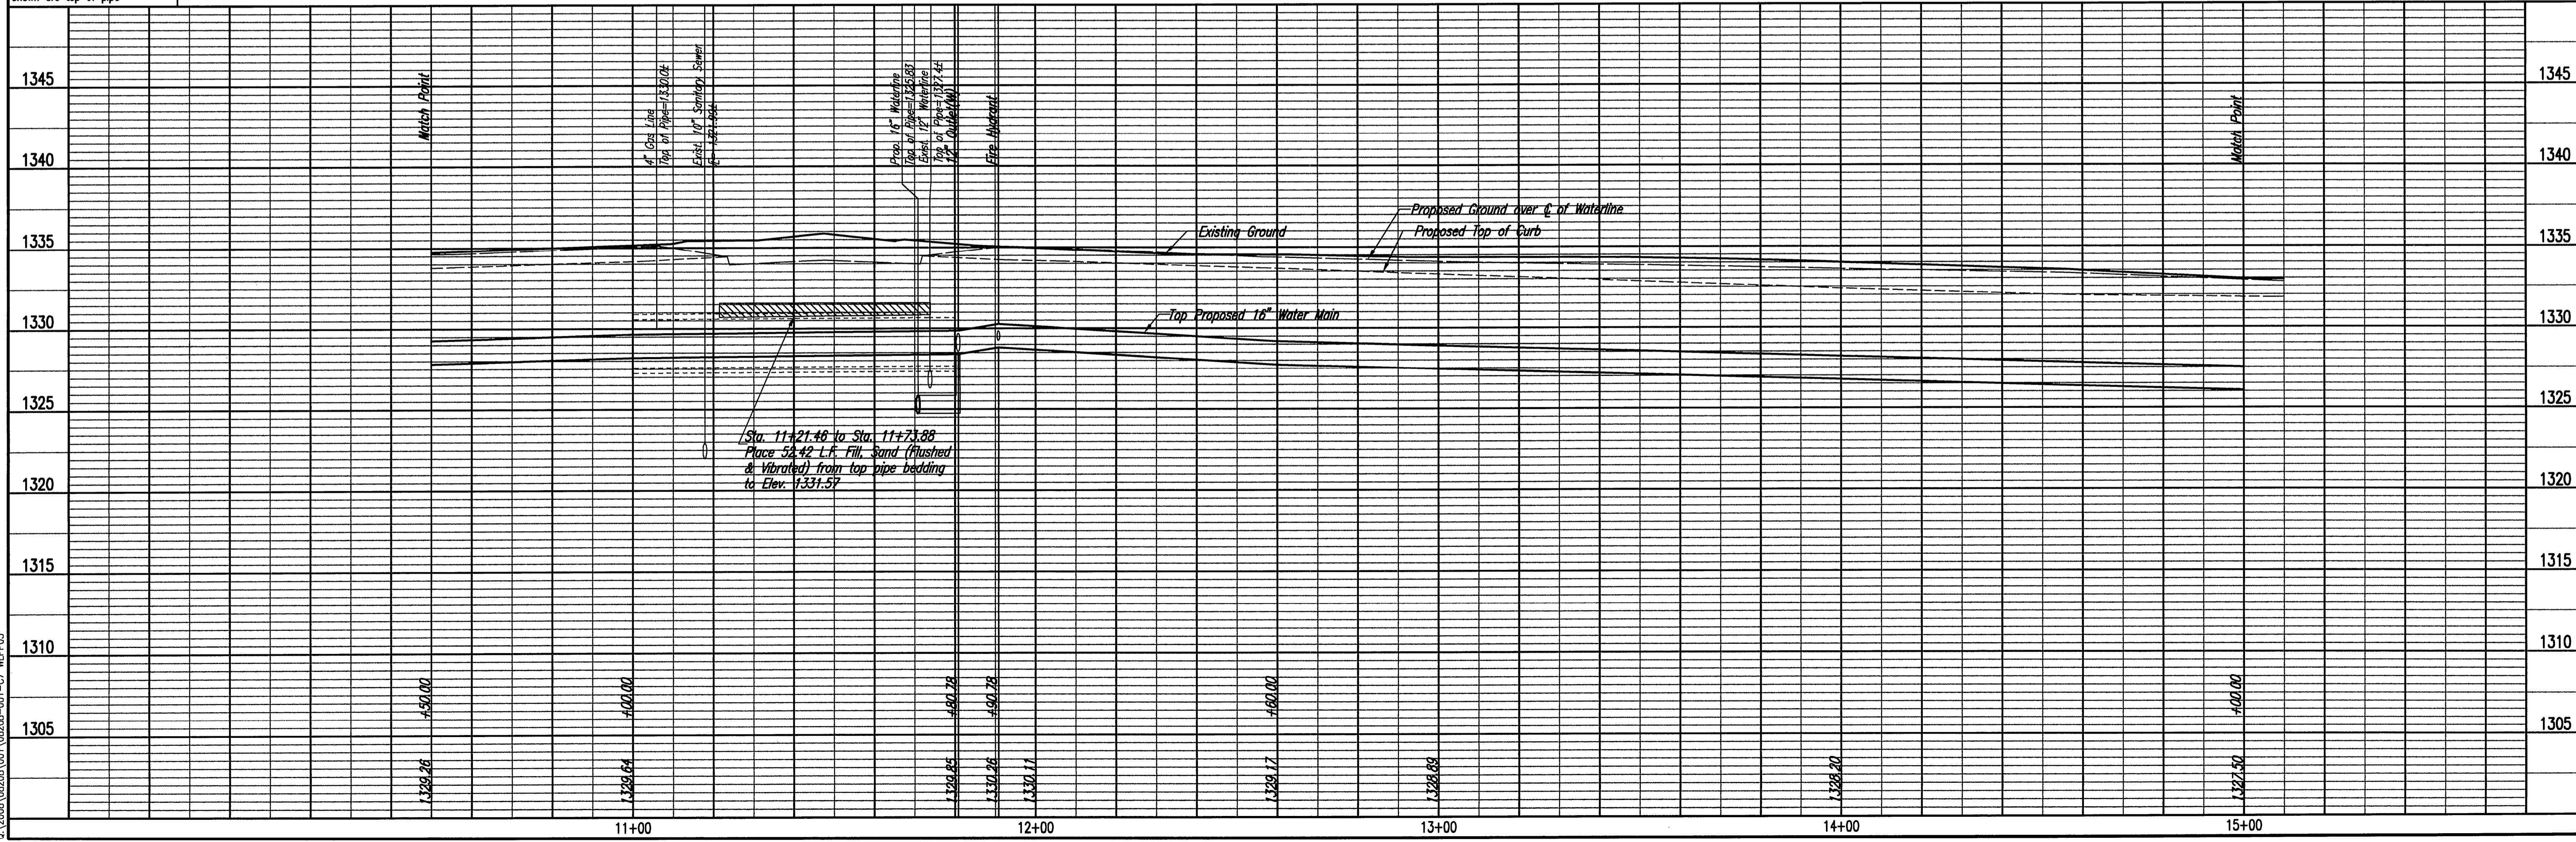
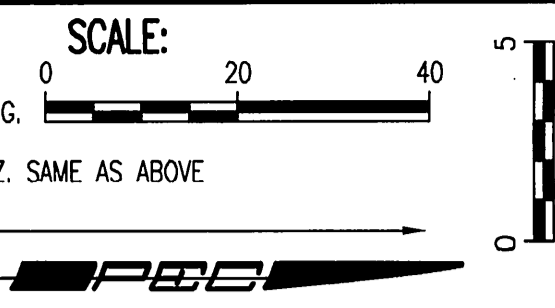


PLAN	CHECKED	CHECKED
BY		
DATE		

PROFILE	CHECKED	CHECKED
BY		
DATE		

Saved 01-19-2011 8:42:52 AM by TDS  
 Plot Scale 1:20 01-19-2011 9:14:08 AM by JED, D. SCHEPETER  
 C:\2008\08208\01\08208-001-07\WP03

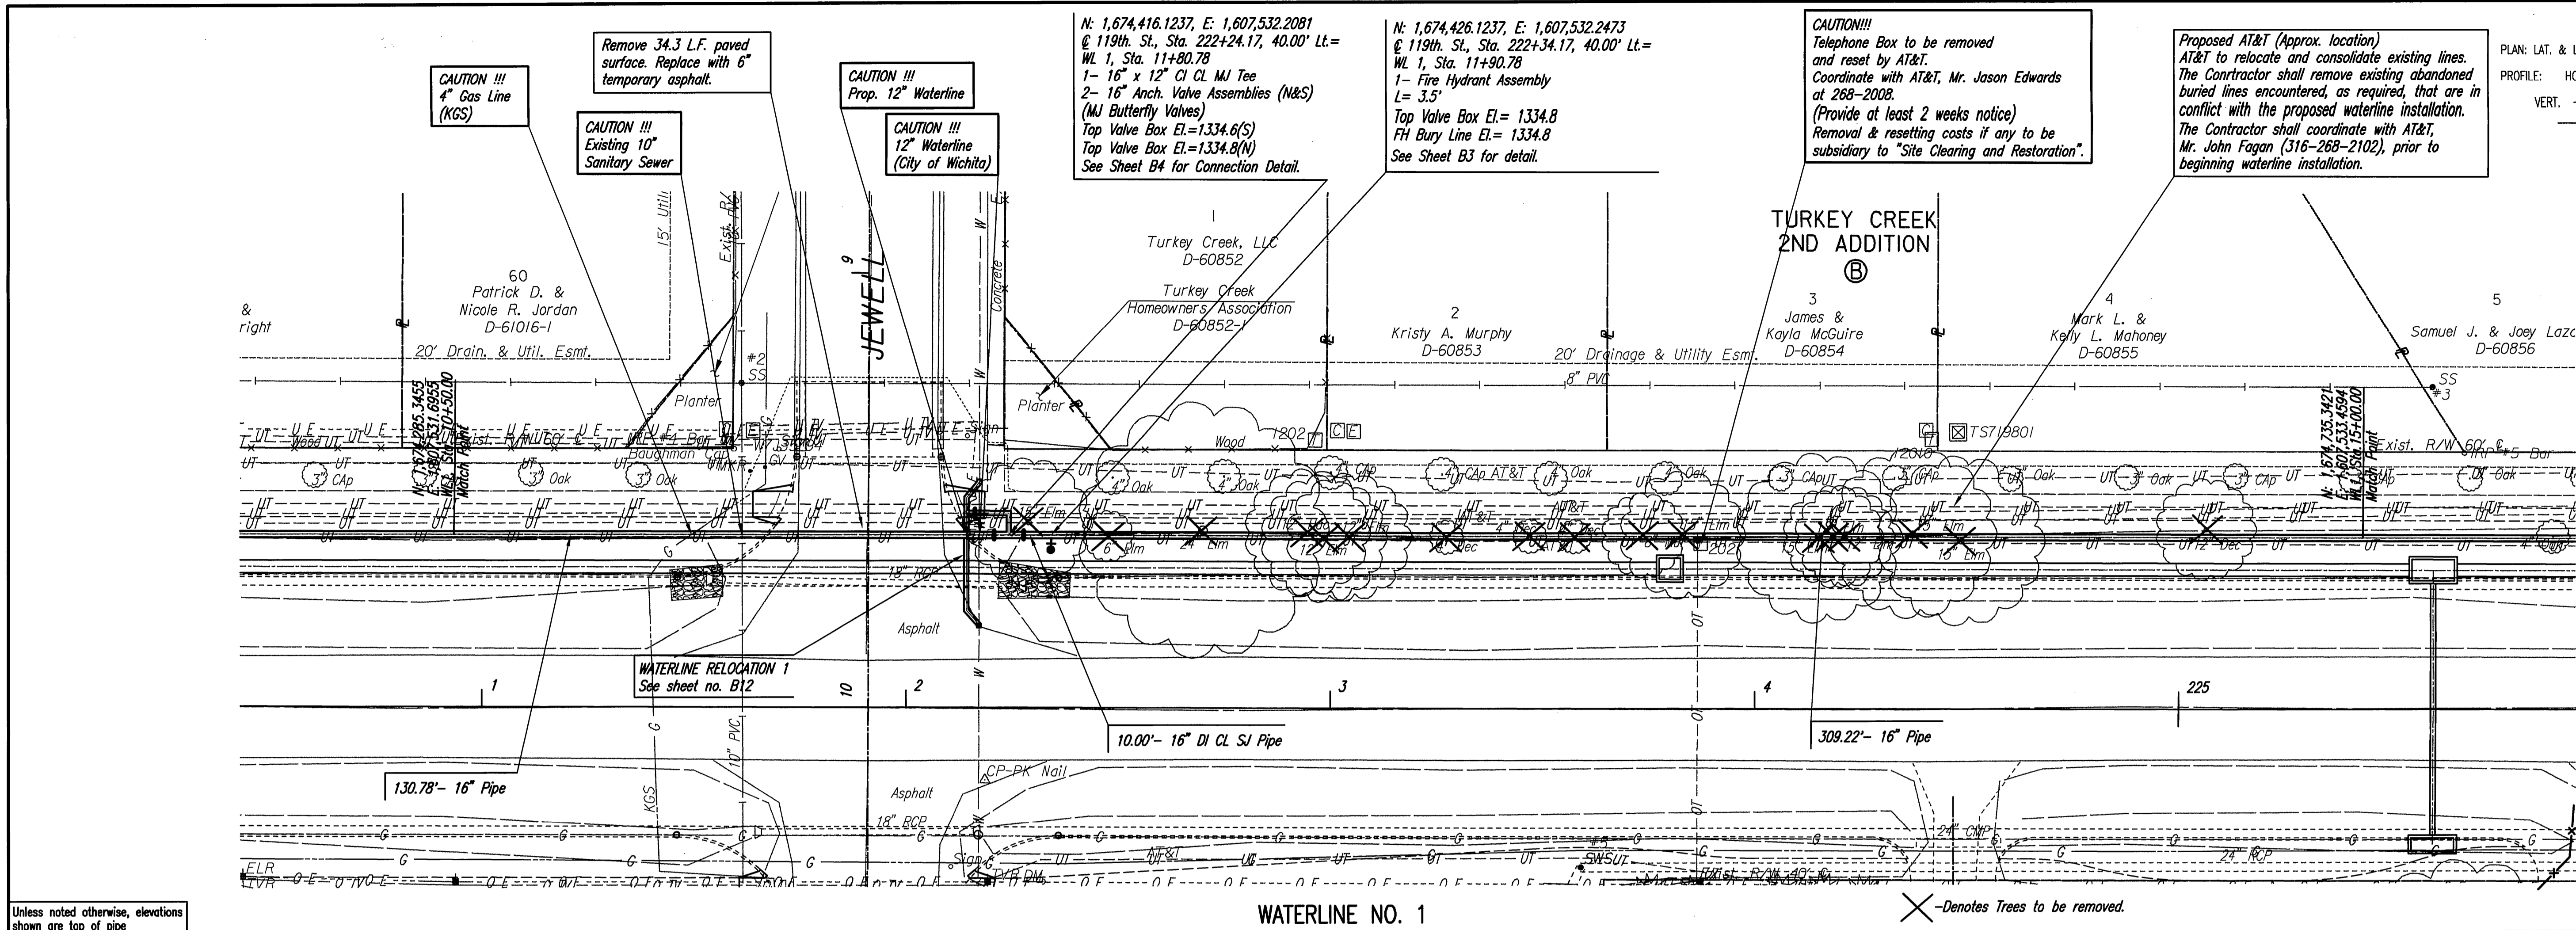

Professional Engineering Consultants, P.A.  
 303 S. TOPEKA • WICHITA, KANSAS 67202  
 316-262-2697 • FAX 316-262-3003

Professional Engineer  
 MICHAEL D. KESSLER  
 No. 13944  
 State of Kansas

119TH STREET WEST  
 WATERLINE IMPROVEMENTS  
 WATERLINE NO. 1

JAMES L. ARMOUR, P.E. - CITY ENGINEER  
 CITY OF WICHITA PROJECT NO. 448-448-90507

MDK  
 TDS

35-08208-001  
 April 2010

Sheet B7 of 15