
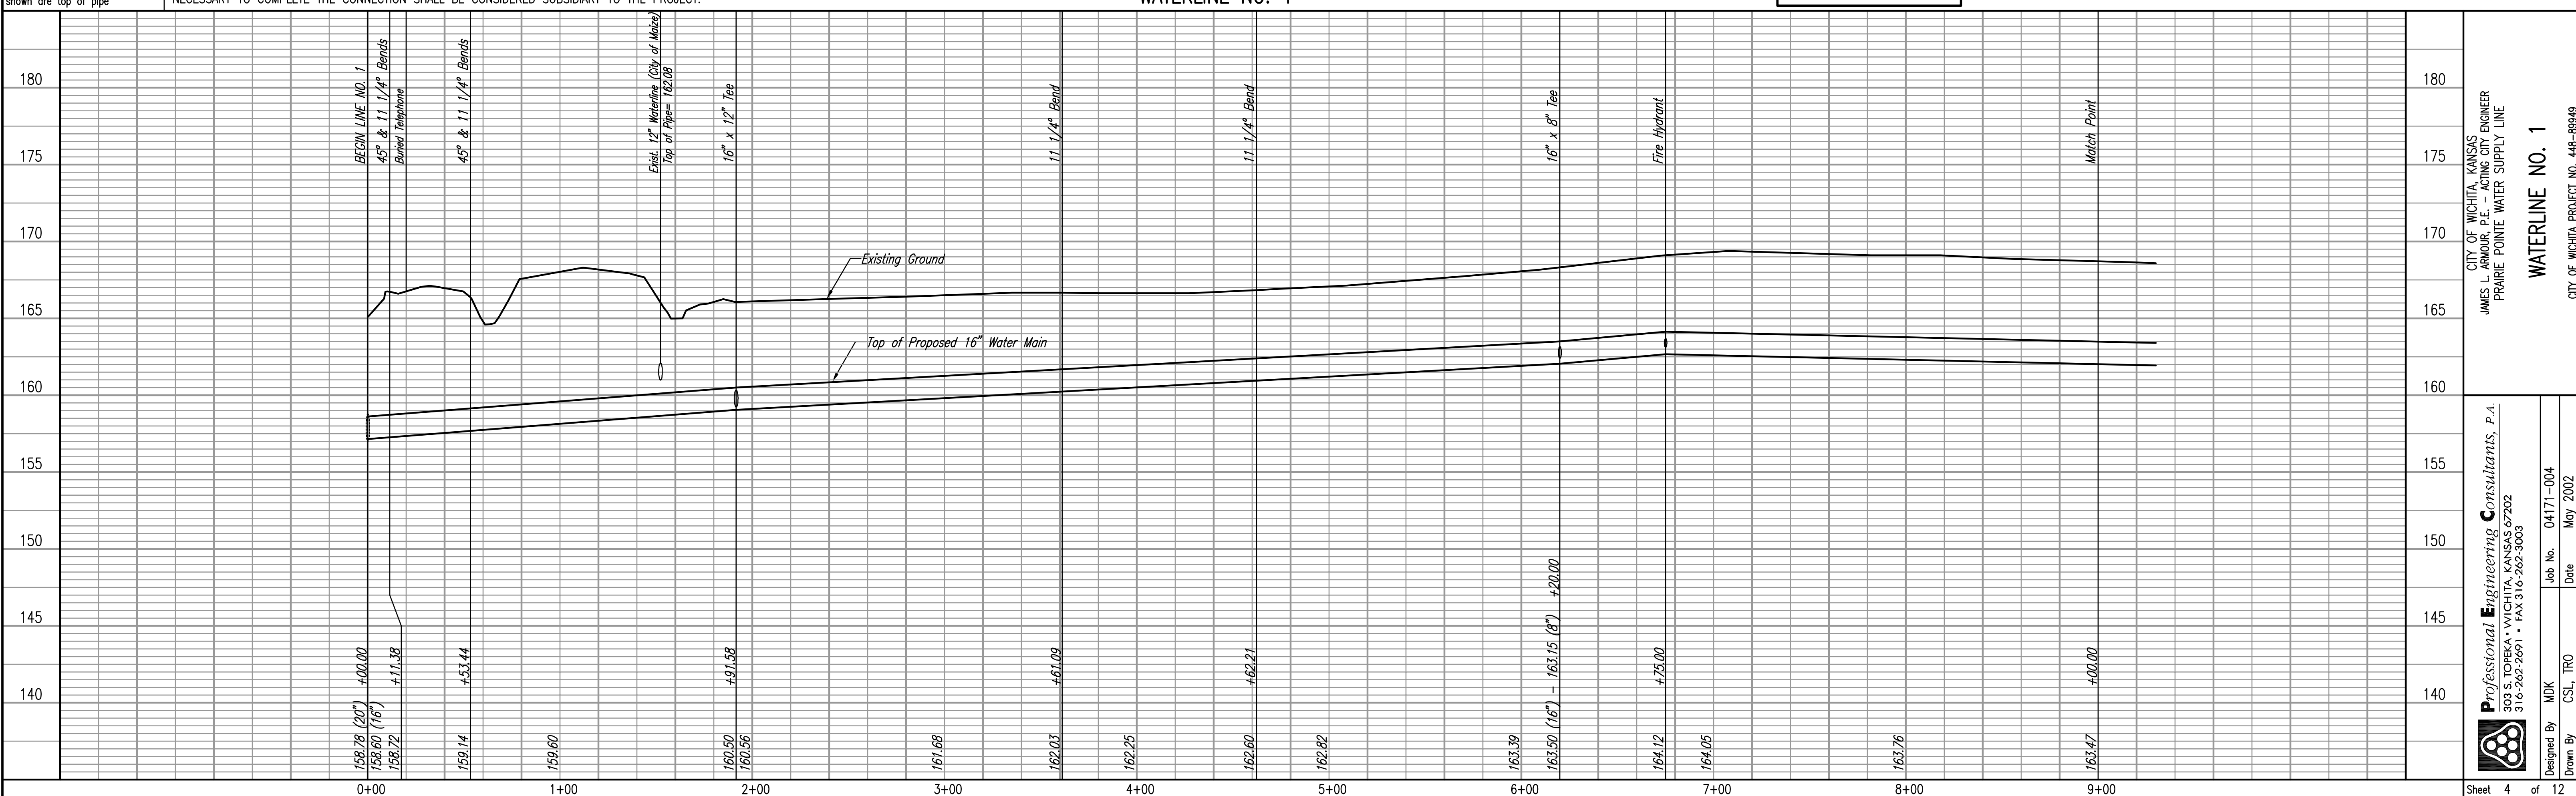


DATE	
BY	
CHECKED	CHECKED
PLAN	

DATE	
BY	
CHECKED	CHECKED
PROFILE	

DSNR, MDK OPER, CSI SCALE: 1"=40.00
 Q:\2004\04171\004\Wpp01 06-16-2004 11:23:15 am

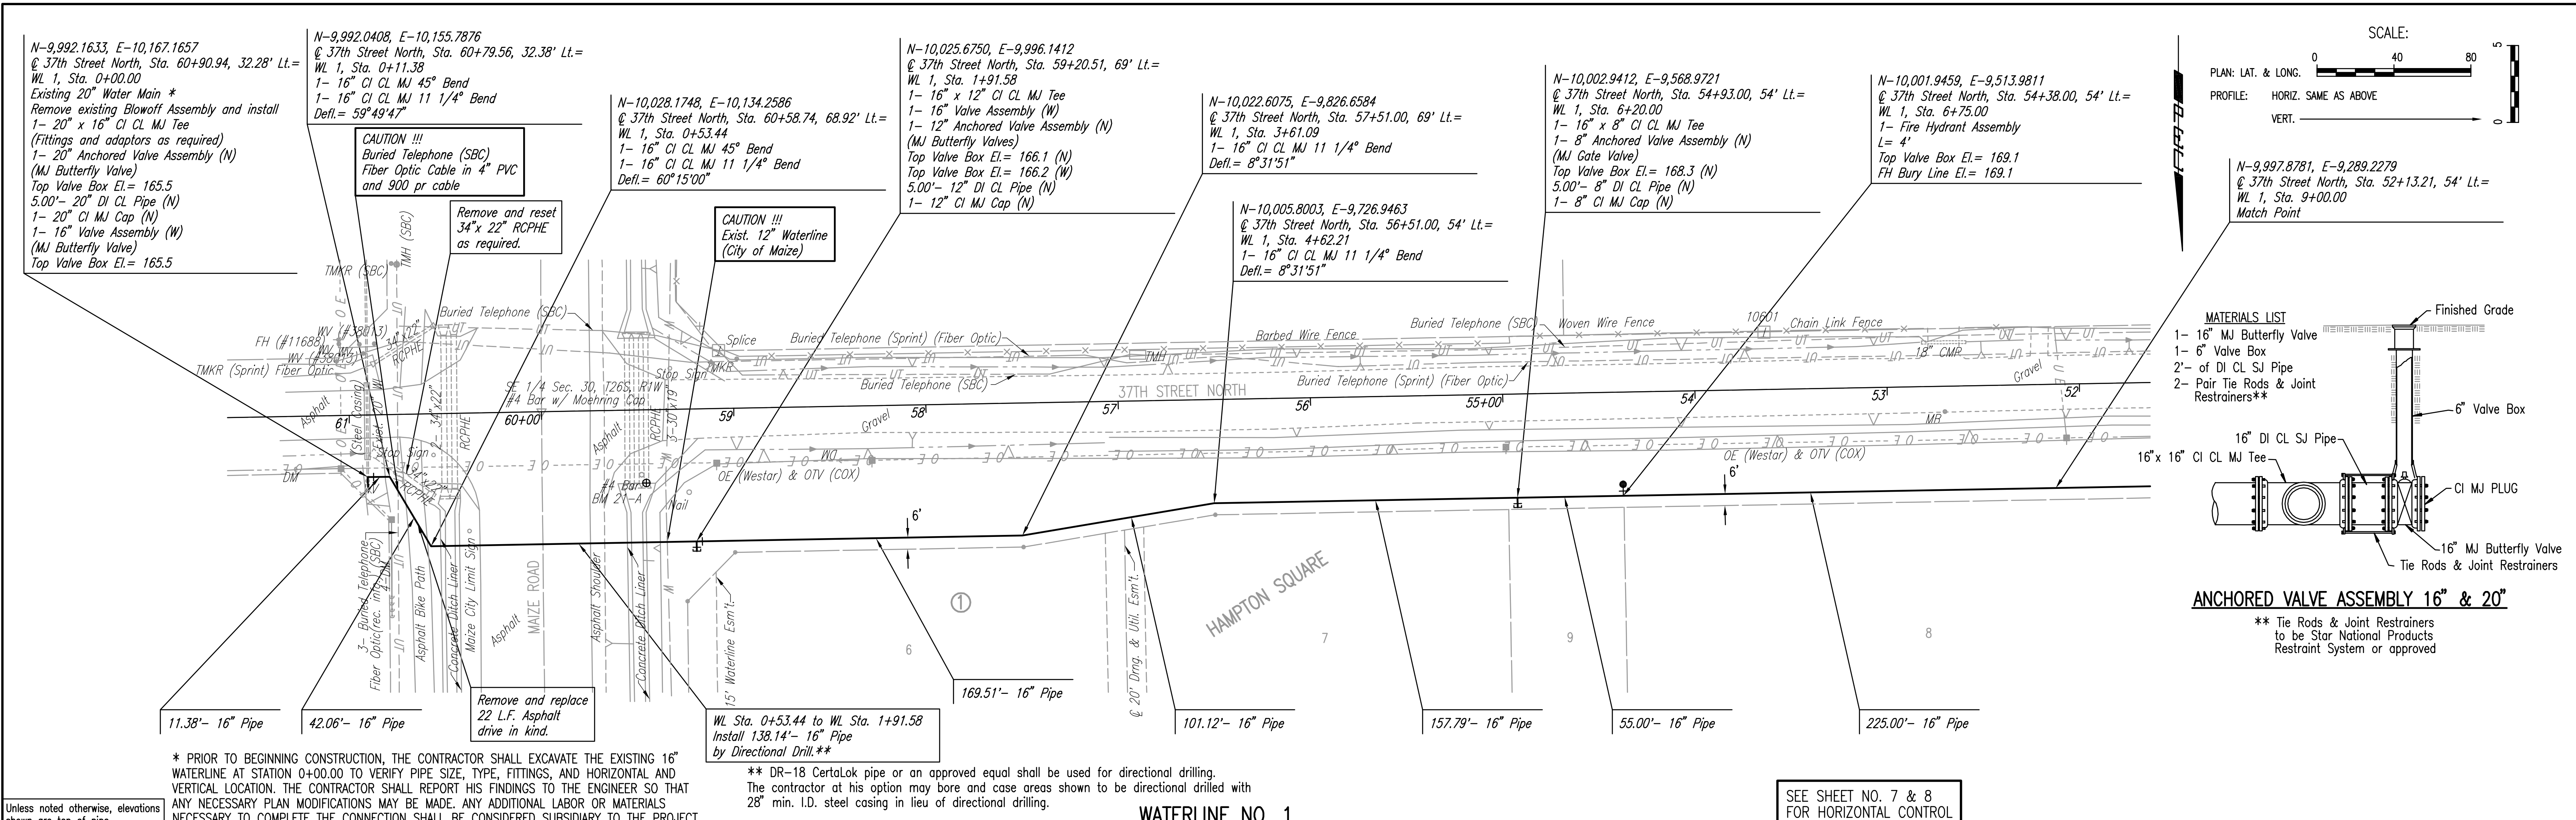

Professional Engineering Consultants, P.A.
 803 S. DORSEY AVENUE, SUITE 202
 WICHITA, KANSAS 67202
 316.262.2691 • FAX 316.262.3005

City of Wichita, Kansas
 James L. Armour, P.E. - Acting City Engineer
 Prairie Pointe Water Supply Line

WATERLINE NO. 1
 CITY OF WICHITA PROJECT NO. 448-59949

Designed By: MDK
 Drawn By: CSL, TRO

Job No.: 04171-004
 Date: May 2002

Sheet 4 of 12