
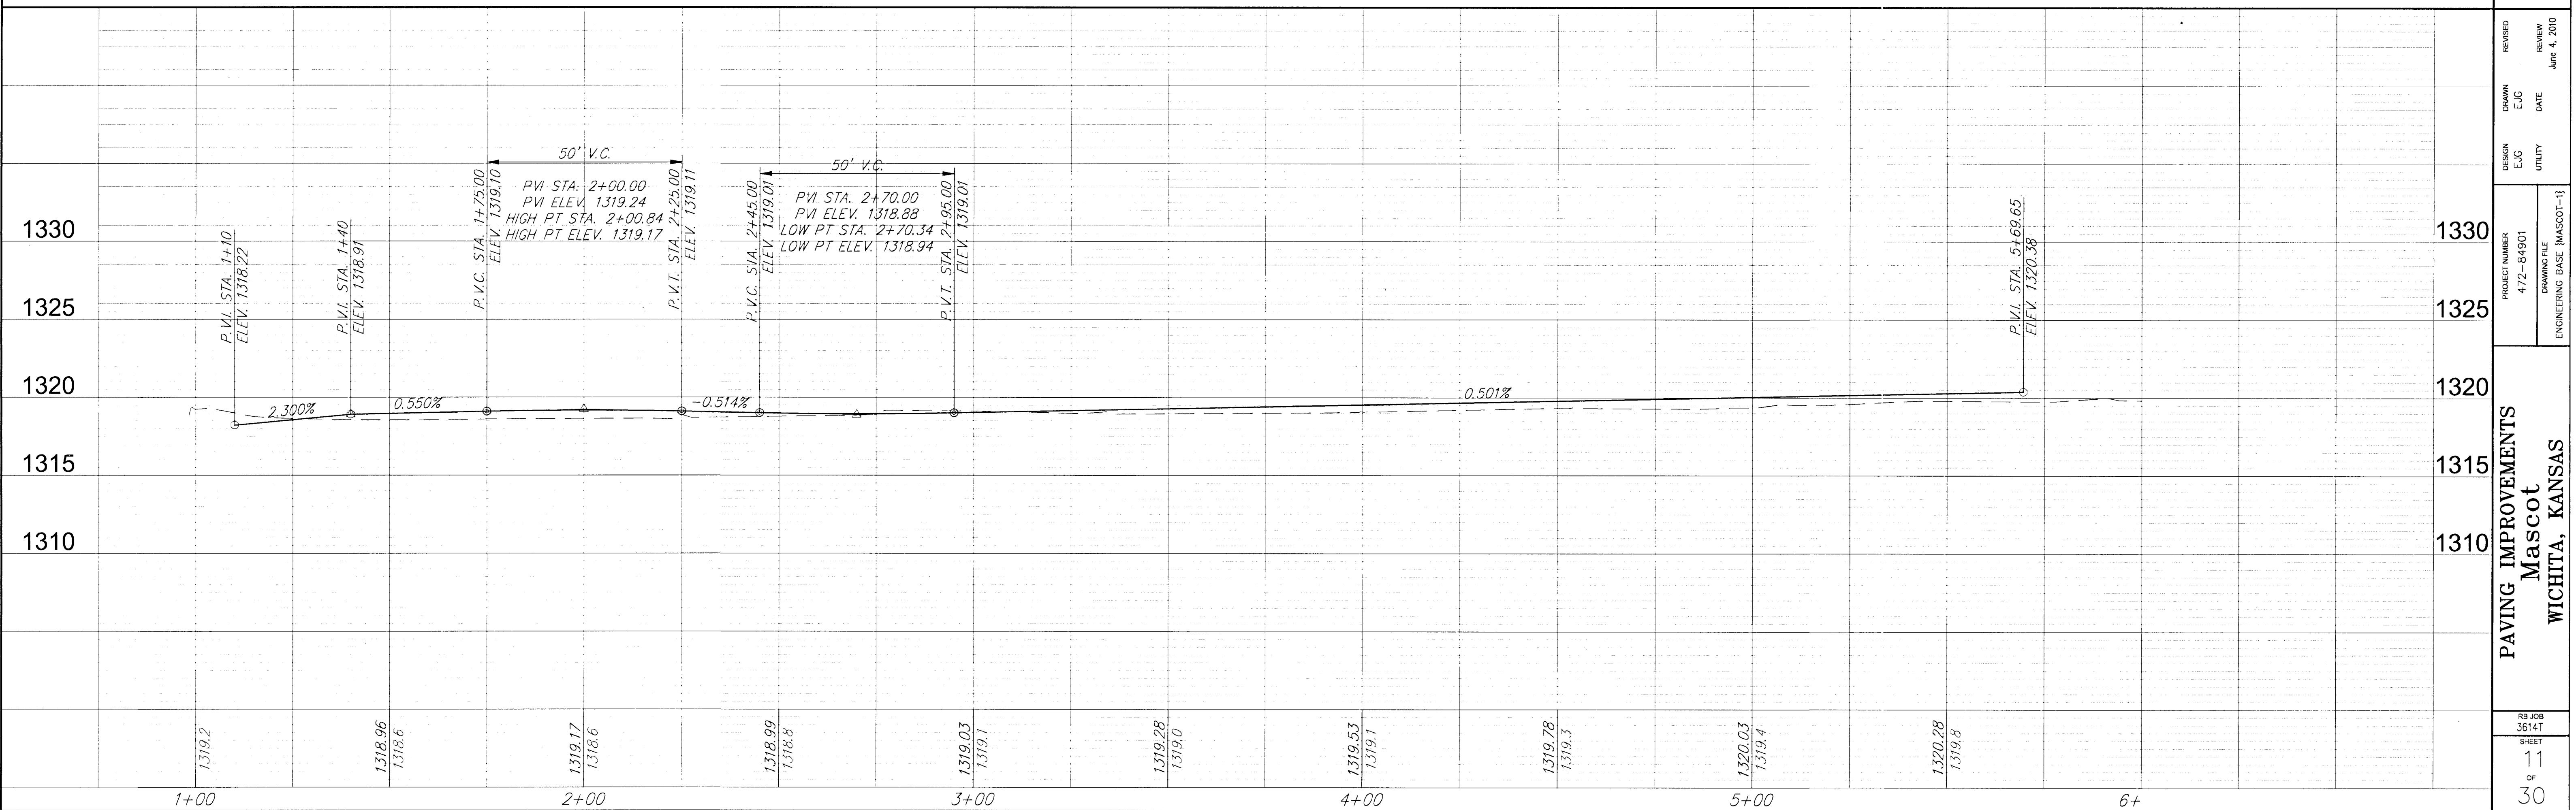
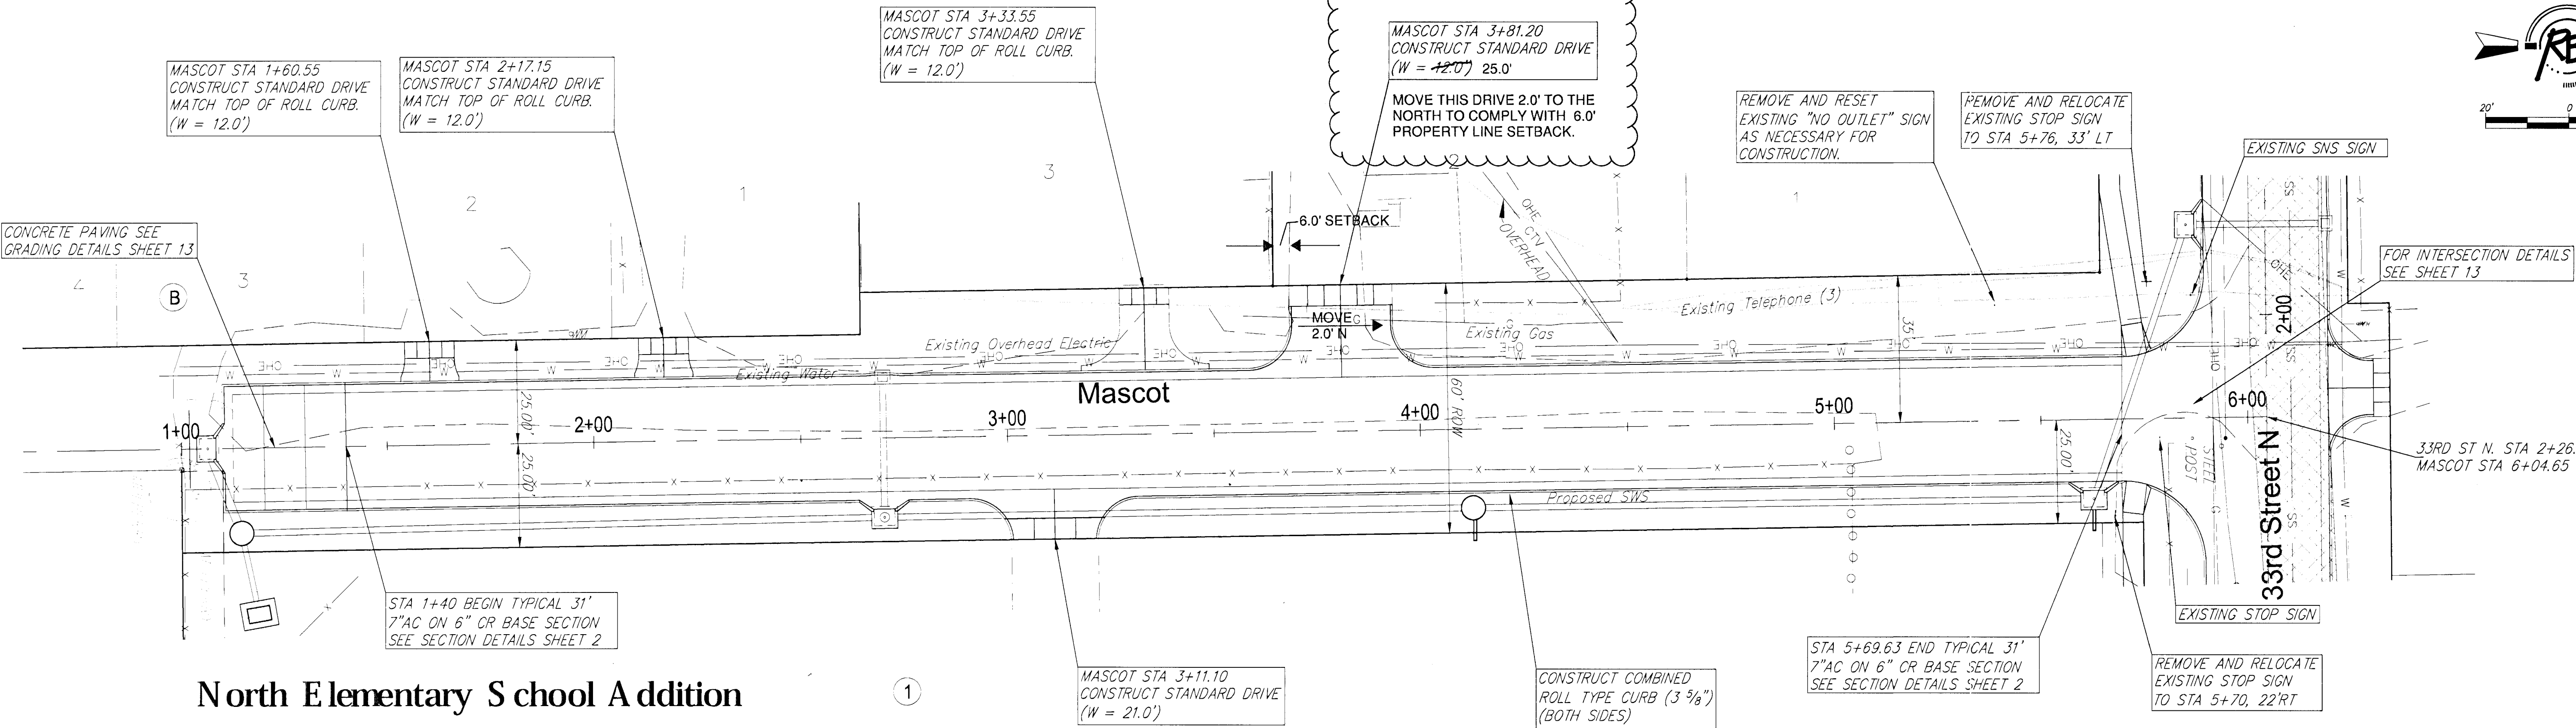


Hamrick Addition

Carl Barbee Addition

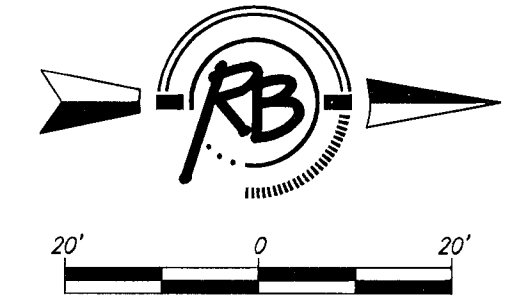

Ruggles & Bohm, P.A.
Engineering, Surveying, Land Planning
224 North Main
Wichita, Kansas 67203
www.rbausa.com
(316) 264-4000
(316) 264-4621 fax
E-mail: info@rbausa.com

PROJECT NUMBER 472-84901	DESIGN EJG	DRAWN EJG	REVISED
DRAWING FILE ENGINEERING BASE \MASCOT-1\}		UTILITY DATE	REVIEW June 4, 2010

PAVING IMPROVEMENTS
Mascot
WICHITA, KANSAS

RB JOB 3614T
SHEET 11 OF 30