

EXC = 11.4
LF = 13.2
CF = 3.8

EXC = 24.3
LF = 14.5
CF = 6.3

EXC = 30.0
LF = 10.6
CF = 3.8

EXC = 12.6
LF = 5.5
CF = 1.4

EXC = 36.5
LF = 11.7
CF = 6.9

EXC = 33.1
LF = 14.2
CF = 6.2

EXC = 29.7
LF = 22.7
CF = 3.7

EXC = 27.0
LF = 27.6
CF = 3.1

EXC = 16.5
LF = 12.3
CF = 1.7

EXC = 29.9
LF = 14.3
CF = 1.2


EXC = 17.3
LF = 23.1
CF = 6.2

EXC = 3.5
LF = 43.9
CF = 15.0

EXC = 12.2
LF = 35.2
CF = 7.5

EXC = 37.1
LF = 22.1
CF = 2.3

EXC = 17.4
LF = 5.3
CF = 0.8

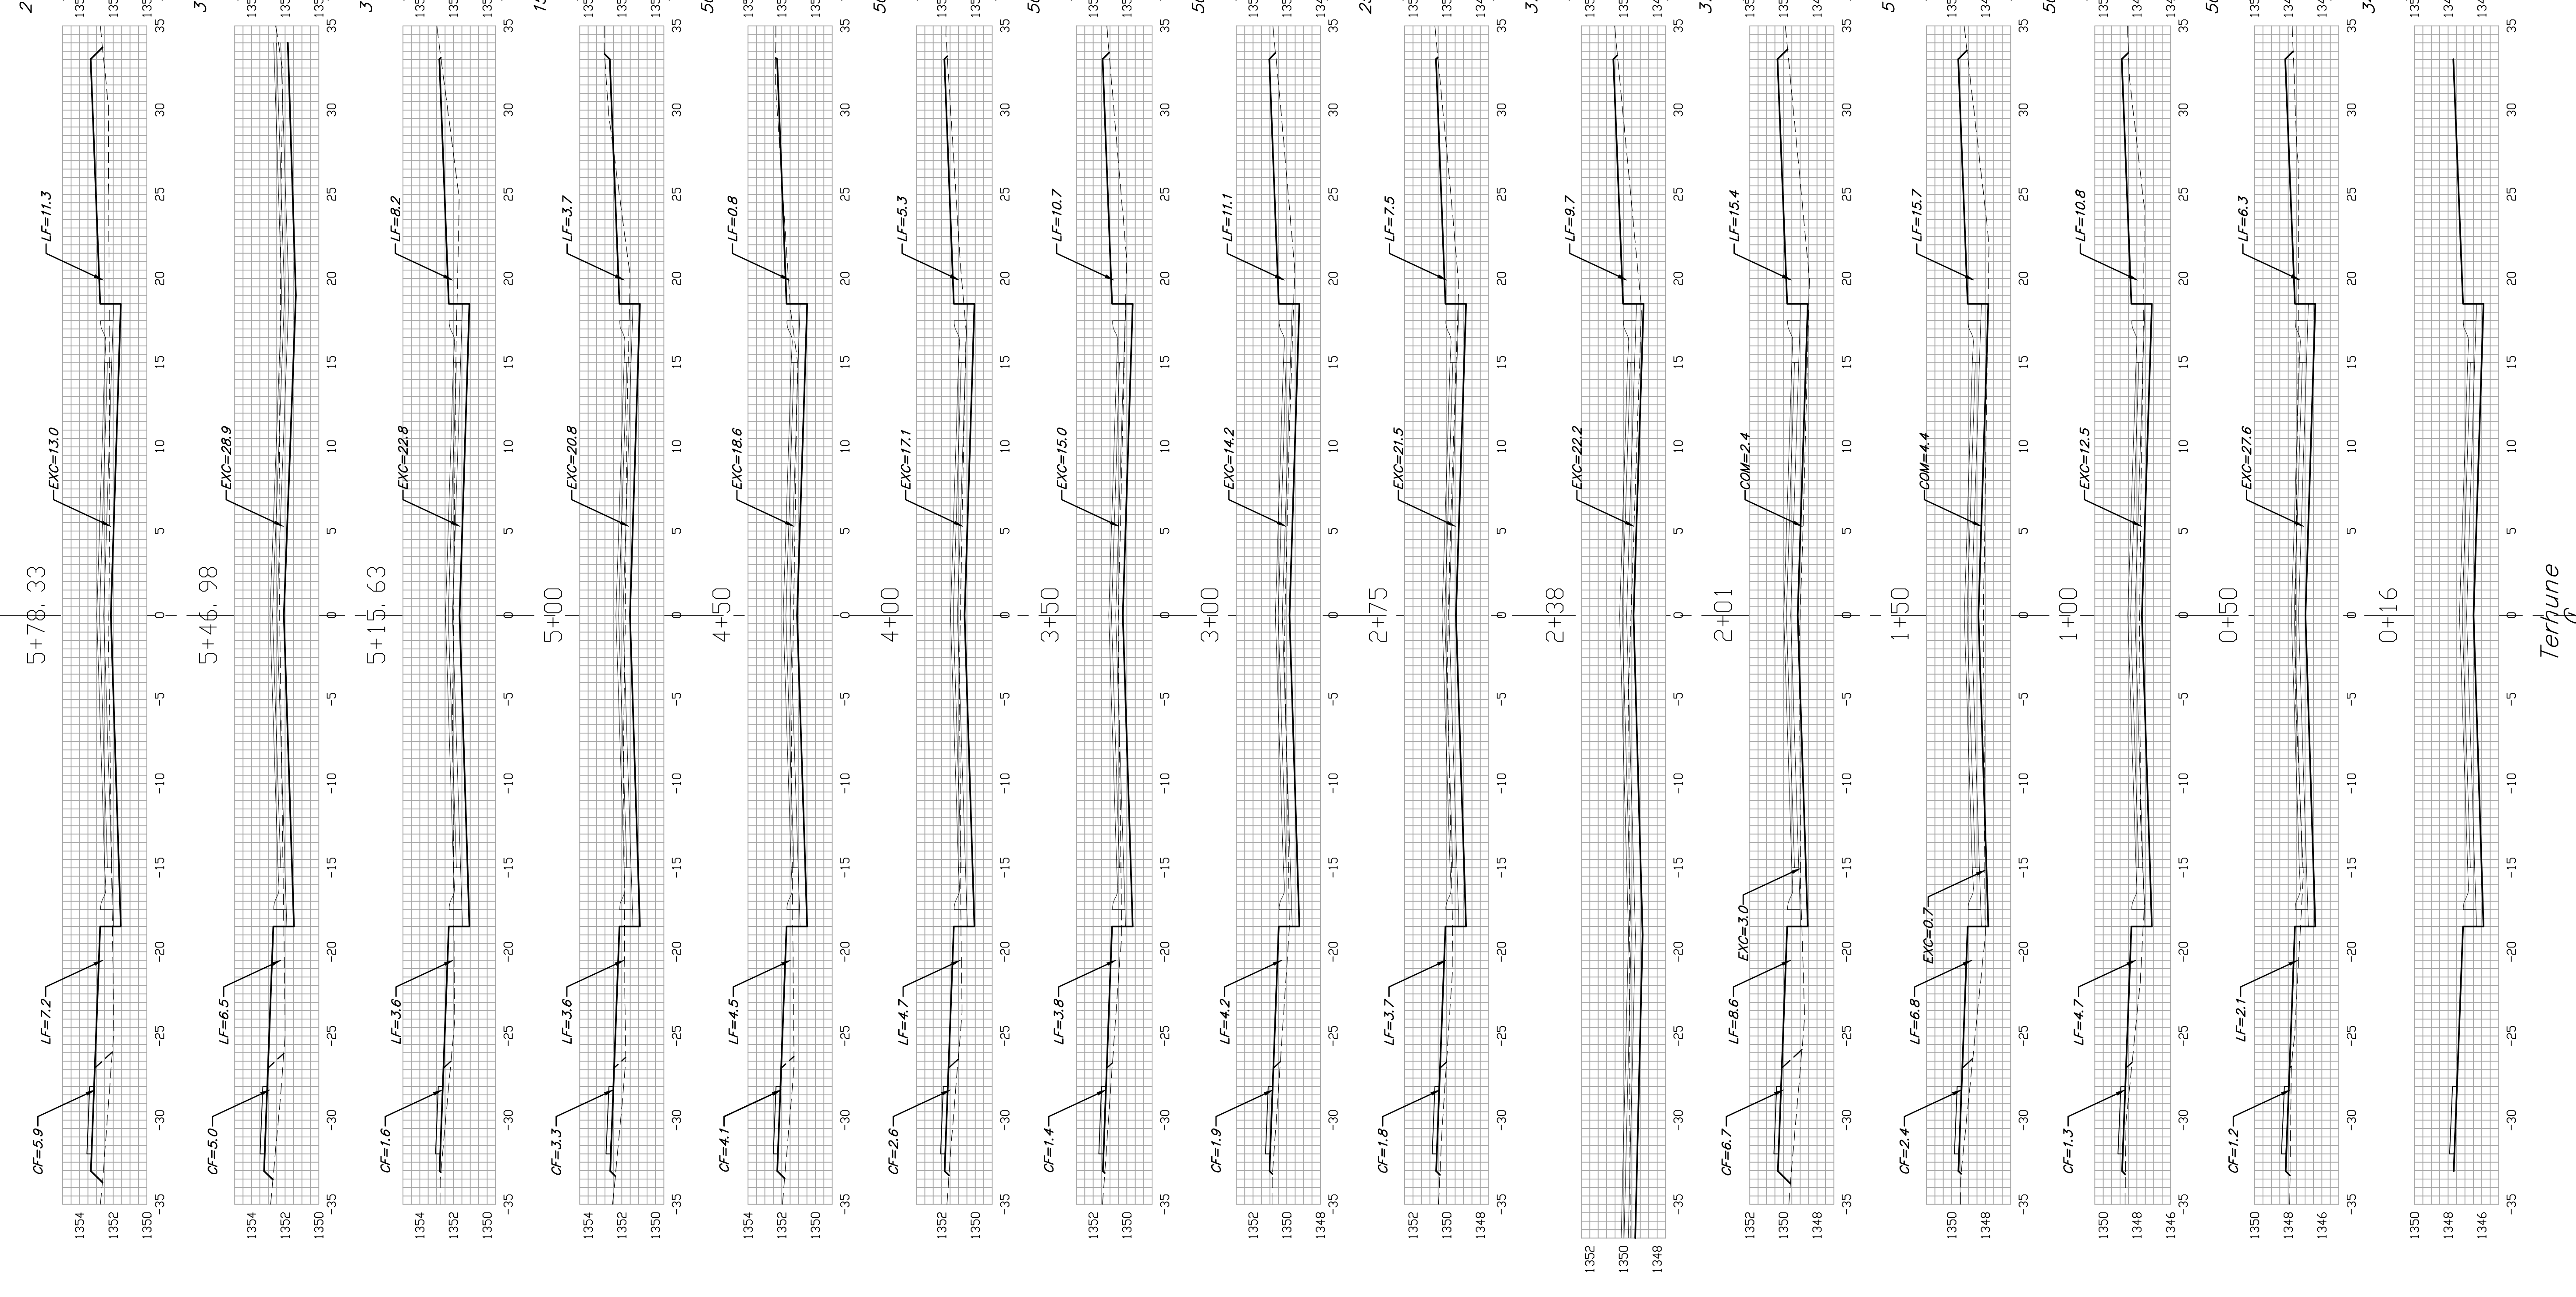

Terhune
C

Sheet Totals:
 Excavation = 338.5 C.Y.
 Loose Fill = 267.2 C.Y.
 Compacted Fill = 69.9 C.Y.

