

PAVEMENT AND DRAINAGE IMPROVEMENTS

707027
620576
636249

GENERAL NOTES

ALL ELEVATIONS SHOWN ARE NGVD29 DATUM.

THE CONTRACTOR SHALL NOT START WORK ON THE PROJECT UNTIL THE PROJECT INSPECTOR IS ASSIGNED TO THE PROJECT AND IS PRESENT ON THE SITE. ANY WORK DONE WITHOUT INSPECTION WILL BE REQUIRED TO BE UNCOVERED FOR INSPECTION.

ALL CONSTRUCTION WORK AND MATERIAL IN THIS PROJECT SHALL COMPLY WITH CITY OF WICHITA STANDARD SPECIFICATIONS FOR THE CONSTRUCTION OF CITY PROJECTS UNLESS OTHERWISE NOTED IN THE PLANS OR SPECIAL PROVISIONS.

UNDERGROUND UTILITY SERVICE LINES AND OVERHEAD UTILITY POLE LINES ARE TO BE ADJUSTED AS NECESSARY BY OTHERS PRIOR TO CONSTRUCTION UNLESS THE PLANS SPECIFICALLY CALL FOR THEIR ADJUSTMENT BY THE CONTRACTOR. EXISTING UTILITIES AND THEIR LOCATION, AS SHOWN ON THE PLANS, REPRESENT THE BEST INFORMATION OBTAINABLE FOR DESIGN. LOCATION INFORMATION HAS BEEN OBTAINED FROM THE VARIOUS UTILITY COMPANIES AND IS EITHER FROM COMPANY RECORD DRAWINGS OR COMPANY PROVIDED FIELD LOCATIONS. THE CONTRACTOR WILL BE REQUIRED TO WORK AROUND EXISTING UTILITIES WITHIN THE RIGHT-OF-WAY WHICH DO NOT CONFLICT WITH PROPOSED CONSTRUCTION.

TREES AND SHRUBS IN PUBLIC RIGHT-OF-WAY WHICH ARE IN DIRECT CONFLICT WITH PROPOSED NEW CONSTRUCTION SHALL BE REMOVED BY THE CONTRACTOR WITH THE ENGINEER'S APPROVAL. TREES AND SHRUBS WHICH ARE NOT IN DIRECT CONFLICT WITH PROPOSED NEW CONSTRUCTION SHALL BE SAVED AND PROTECTED FROM DAMAGE.

RUBBLE FROM THE REMOVAL OF MISCELLANEOUS STRUCTURES SHALL BE DISPOSED OF ON SITES TO BE PROVIDED BY THE CONTRACTOR AND APPROVED AS NOTED BELOW.

ALL DISPOSAL SITES MUST BE APPROVED BY THE KANSAS DEPARTMENT OF HEALTH AND ENVIRONMENT. MATERIAL EITHER STOCKPILED OR DISPOSED OF IN A FLOOD PLAIN WOULD REQUIRE A KANSAS STATE BOARD OF AGRICULTURE PERMIT. ANY MATERIAL DUMPED IN WATERS OF THE UNITED STATES OR WETLANDS IS SUBJECT TO U.S. CORPS OF ENGINEERS PERMITTING REGULATIONS. ANY MATERIAL BURIED OR STOCKPILED BEYOND APPROVED CONSTRUCTION LIMITS WOULD REQUIRE ADDITIONAL ARCHEOLOGICAL INVESTIGATIONS UNLESS BURIED IN A PREVIOUSLY APPROVED BORROW LOCATION.

CONTRACTOR SHALL SATISFY HIMSELF OF SURFACE AND SUBSURFACE CONDITIONS PRIOR TO BIDDING. FIELD LOCATE ALL EXISTING UTILITIES PRIOR TO BEGINNING ANY EXCAVATION WORK. CONTACT THE KANSAS ONE-CALL SYSTEM AT 316-687-2470 AT LEAST 48 HOURS IN ADVANCE TO REQUEST FIELD LOCATES. FOR UTILITIES THAT ARE NOT MEMBERS OF THE KANSAS ONE-CALL SYSTEM, CONTACT THOSE COMPANIES DIRECTLY.

CONTRACTOR IS RESPONSIBLE FOR PRESERVING EXISTING PROPERTY IRONS. RE-ESTABLISH ANY EXISTING PROPERTY IRONS WHICH ARE DAMAGED OR DESTROYED BY CONSTRUCTION OPERATIONS, OR WHICH ARE COVERED BY 12" OR MORE OF FILL MATERIAL BY THIS PROJECT. SUCH IRONS SHALL BE RE-ESTABLISHED BY A LICENSED LAND SURVEYOR IN ACCORDANCE WITH STATE LAWS AND AT NO ADDITIONAL COST TO THE CITY.

THE CONTRACTOR SHALL REMOVE EXISTING ROAD SIGNS THAT INTERFERE WITH CONSTRUCTION. SIGNS DAMAGED THRU NEGLIGENCE OF THE CONTRACTOR SHALL BE REPLACED BY THE CONTRACTOR AT NO COST TO THE CITY. THE CONTRACTOR SHALL STOCKPILE THE SIGNS ALONG THE R/W (AT A CENTRAL LOCATION) FOR REMOVAL BY CITY FORCES.

ALL EXISTING PAVEMENT, SIDEWALK AND CURB AND GUTTER WITHIN THE CONSTRUCTION LIMITS SHALL BE SAW CUT, FULL DEPTH, TO THE NEAT LINES SHOWN ON THE PLANS, OR TO THE NEAREST JOINT, AND REMOVED, UNLESS OTHERWISE NOTED. SAW CUTTING SHALL BE SUBSIDIARY TO THE BID ITEM "PAVEMENT REMOVED".

ALL STORM WATER SEWER, WATERLINE AND SANITARY SEWER EXCAVATION UNDER PROPOSED PAVEMENT SHALL BE SAND FILLED AND FLUSHED (JETTED AND VIBRATED) WITH WATER PER THE REQUIREMENTS LISTED IN THE STANDARD SPECIFICATIONS FOR THE CITY OF WICHITA, UNLESS FLOWABLE FILL OR OTHER IMPROVED BACKFILL MATERIAL IS OTHERWISE SPECIFIED. THE SAND FILL SHALL BE BROUGHT UP UNIFORMLY TO AN ELEVATION 12 INCHES ABOVE THE TOP OF THE PIPE OR 2 FEET BELOW THE BOTTOM OF PROPOSED PAVEMENT, WHICHEVER IS HIGHER. ALL COSTS FOR SAND FILLING AND FLUSHING SHALL BE INCLUDED IN THE UNIT PRICE BID FOR "SAND FILL, FLUSH AND VIBRATE". THIS ITEM SHALL BE PAID FOR AT THE UNIT PRICE BID PER LINEAR FOOT OF TRENCH FILLED REGARDLESS OF TRENCH DEPTH AND/OR PIPE SIZE UNLESS INDICATED OTHERWISE BY THE PLANS OR CONTRACT.

BACKFILL FOR REMOVAL OF EXISTING STORM WATER SEWER PIPES AND INLETS SHALL BE SAND FILLED AND FLUSHED (JETTED AND VIBRATED) WITH WATER AND BROUGHT UP UNIFORMLY TO AN ELEVATION 2 FEET BELOW PROPOSED FINISHED GRADE. ALL COSTS FOR THIS WORK SHALL BE SUBSIDIARY TO "REMOVAL OF EXISTING STRUCTURES".

ALL LABOR, MATERIALS, AND EQUIPMENT NECESSARY TO MAKE CONNECTIONS TO EXISTING PIPE OR EXISTING SMALL STRUCTURES SHALL NOT BE PAID FOR DIRECTLY; BUT SHALL BE SUBSIDIARY TO OTHER ITEMS OF THE CONTRACT.

ST. FRANCIS STREET - DOUGLAS ST. TO 2ND ST.

OCA NO. 707027
CITY OF WICHITA PROJECT NO. 472-84920

SANITARY SEWER MODIFICATIONS

1ST AND 2ND STREET - BETWEEN THE ALLEYS WEST AND

EAST OF ST. FRANCIS STREET

OCA NO. 620576
CITY OF WICHITA PROJECT NO. 468-84776

WATERLINE MODIFICATIONS

2ND STREET - BETWEEN THE ALLEYS WEST AND

EAST OF ST. FRANCIS STREET

OCA NO. 636249
CITY OF WICHITA PROJECT NO. 448-90525

CITY OF WICHITA, KANSAS


JAMES L. ARMOUR, P.E. - CITY ENGINEER

JULY 2011

PLANS PREPARED BY
PROFESSIONAL ENGINEERING CONSULTANTS, P.A.
ENGINEERS
WICHITA, KANSAS

INDEX OF SHEETS

R1.	Title Sheet
R2. - R4.	Typical Sections and Compaction Diagram
R5. - R7.	St. Francis Road Plans
R8.	1st St. Road Plans
R9.	2nd St. Road Plans
R10. - R11.	Coordinate Geometry Plans
R12. - R13.	Storm Sewer Plan & Profiles
R14. - R15.	Intersection Details
R16.	Concrete Pavement
R17.	Curb & Gutter Details
R18.	Miscellaneous Details
R19. - R21.	Driveway / Alley Details
R22. - R23.	Wheelchair Ramp Details
R24.	Sidewalk and Steps
R25. - R31.	Inlet and Manhole Details
R32.	Schedule of Inlets and Manholes
R33. - R35.	Summary and Recapitulation of Quantities
R36. - R39.	Erosion Control - BMP's
R40. - R45.	Landscape Plans
R46. - R51.	Traffic Signal Plans and Quantities
R52. - R55.	Signing and Marking Plans and Details
R56.	Traffic Handling and Construction Sequence
R57. - R76.	Traffic Control Plans and Details
R77. - R92.	St. Francis Cross Sections
R93. - R97.	1st St. Cross Sections
R98. - R101.	2nd St. Cross Sections
E1.	Electrical General Notes & Symbols
E2.	Electrical Details
E3. - E7.	Electrical Street Plans
SS1.	Title Sheet (Sanitary Sewer Modifications)
SS2.	Key Map and General Notes
SS3. - SS4.	Sanitary Sewer Plan / Profiles
SS5.	Type "P" Manhole Details
SS6.	Frame & Cover Details
W1.	Title Sheet (Waterline Modifications)
W2.	Key Map and General Notes
W3.	Standard Water Assembly Details
W4.	Waterline Plan / Profile
W5.	Miscellaneous Details

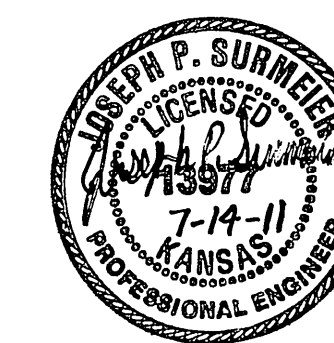

PLANS PREPARED BY
Professional Engineering Consultants, P.A.
303 S. TOPKA • WICHITA, KANSAS 67202
316-262-2691 • FAX 316-262-3003

APPROVED - DATE

JAMES L. ARMOUR, P.E. CITY ENGINEER
CITY OF WICHITA, SEDGWICK COUNTY, KANSAS
CITY NO. 472-