

Sta. 4+53.3 SWS Line No. 501-  
Sta. 106+25, 28.50' Rt. & St. Francis St.  
Construct Std. Type I Curb Inlet  
L=5'-0" W=3'-0"  
See Sh. No. R25, R27, R32

Sta. 50+00.0 SWS Line No. 500-  
Sta. 5+00.0 SWS Line No. 501-  
Sta. 50+30, 1' Rt. & 2nd St.  
Construct R.C. Manhole  
L=4'-0" W=5'-0" H=5'-6" Stack=1'-0"  
Install 12"x46.7" SWS (RCP) (S)  
Install 12"x49.0" SWS (RCP) (N)  
Install 42"x27"x47.0' SWS (HERCP) (W)  
Connect to Exist. 33" Arch (E)  
See Sh. No. R29, R30, R32

Sta. 5+49.0 SWS Line No. 501-  
Sta. 107+20, 21.50' Rt. & St. Francis St.  
Construct Std. Type I Curb Inlet  
L=5'-0" W=3'-0"  
See Sh. No. R25, R27, R32

Sta. 4+44.9 SWS Line No. 502-  
Sta. 106+18.25, 26.25' Lt. & St. Francis St.  
Construct Std. Driveway Inlet (Single)  
L=3'-6" W=2'-0"  
See Sh. No. R28, R32




Sta. 50+47.0 SWS Line No. 500-  
Sta. 5+00.0 SWS Line No. 502-  
Sta. 49+83, 0' Rt. & 2nd St.  
Construct R.C. Manhole  
L=4'-0" W=5'-0" H=5'-3" Stack=1'-0"  
Install 12"x55.1' SWS (RCP) (S)  
Install 12"x47.7' SWS (RCP) (N)  
Install 42"x27"x38.0' SWS (HERCP) (W)  
See Sh. No. R29, R30, R32

Sta. 4+78.5 SWS Line No. 503-  
Sta. 49+45, 21.50' Rt. & 2nd St.  
Construct Std. Type I Curb Inlet  
L=5'-0" W=3'-0"  
See Sh. No. R25, R27, R32

Sta. 50+85.0 SWS Line No. 500-  
Sta. 5+00.0 SWS Line No. 503-  
Sta. 49+45, 0' Rt. & 2nd St.  
Construct R.C. Manhole  
L=4'-0" W=5'-0" H=5'-6" Stack=1'-0"  
Install 12"x21.5' SWS (RCP) (S)  
Install 12"x21.5' SWS (RCP) (N)  
Connect to Exist. 33" Arch (W)  
See Sh. No. R29, R30, R32

Sta. 5+21.5 SWS Line No. 503-  
Sta. 49+45, 21.50' Lt. & 2nd St.  
Construct Std. Type I Curb Inlet  
L=5'-0" W=3'-0"  
See Sh. No. R25, R27, R32

Sta. 5+47.7 SWS Line No. 502-  
Sta. 107+20, 21.50' Lt. & St. Francis St.  
Construct Std. Type I Curb Inlet  
L=5'-0" W=3'-0"  
See Sh. No. R25, R27, R32

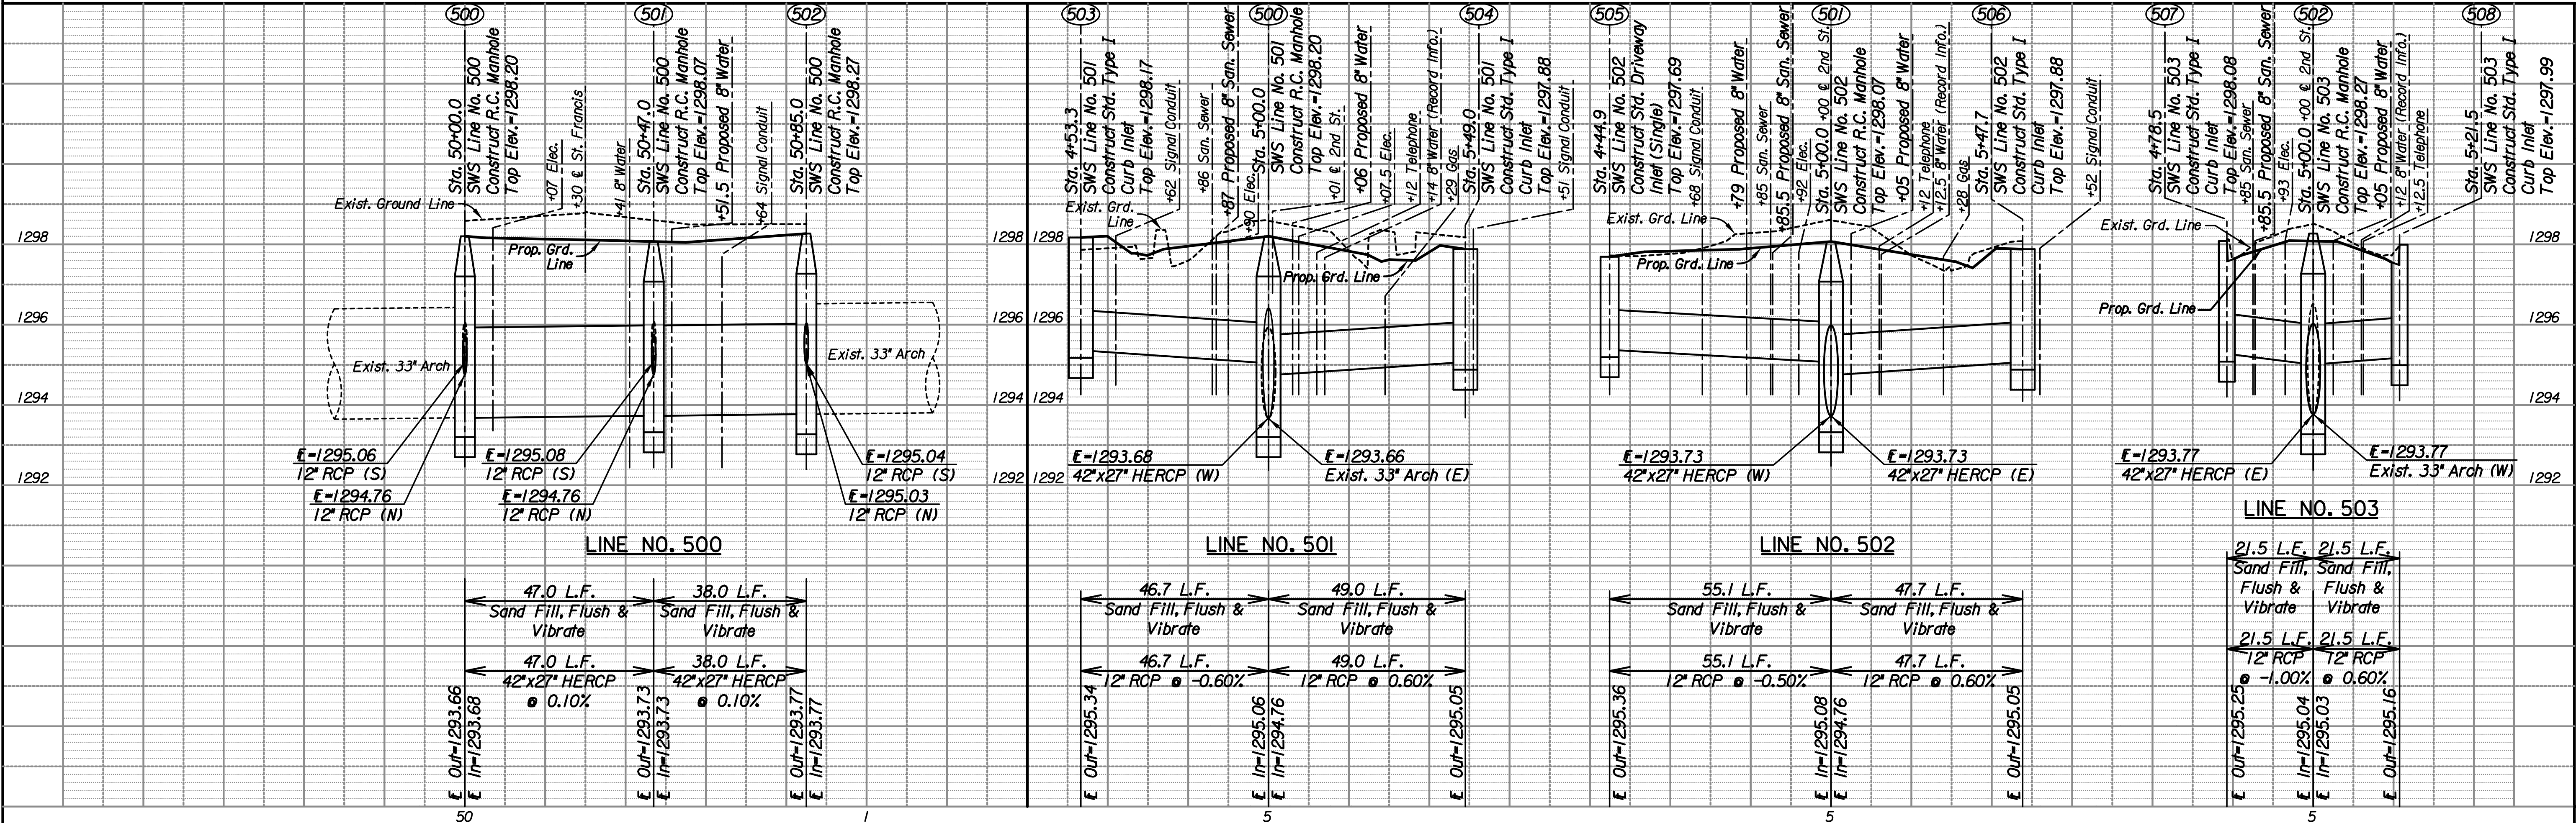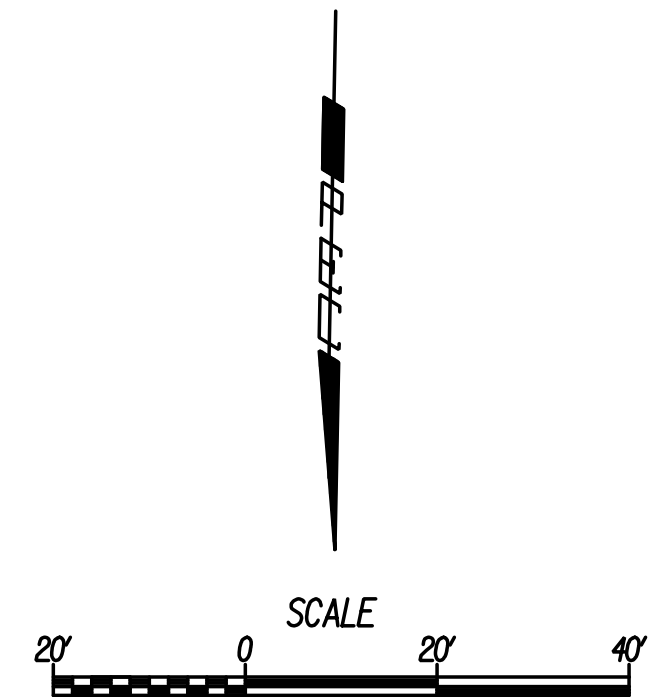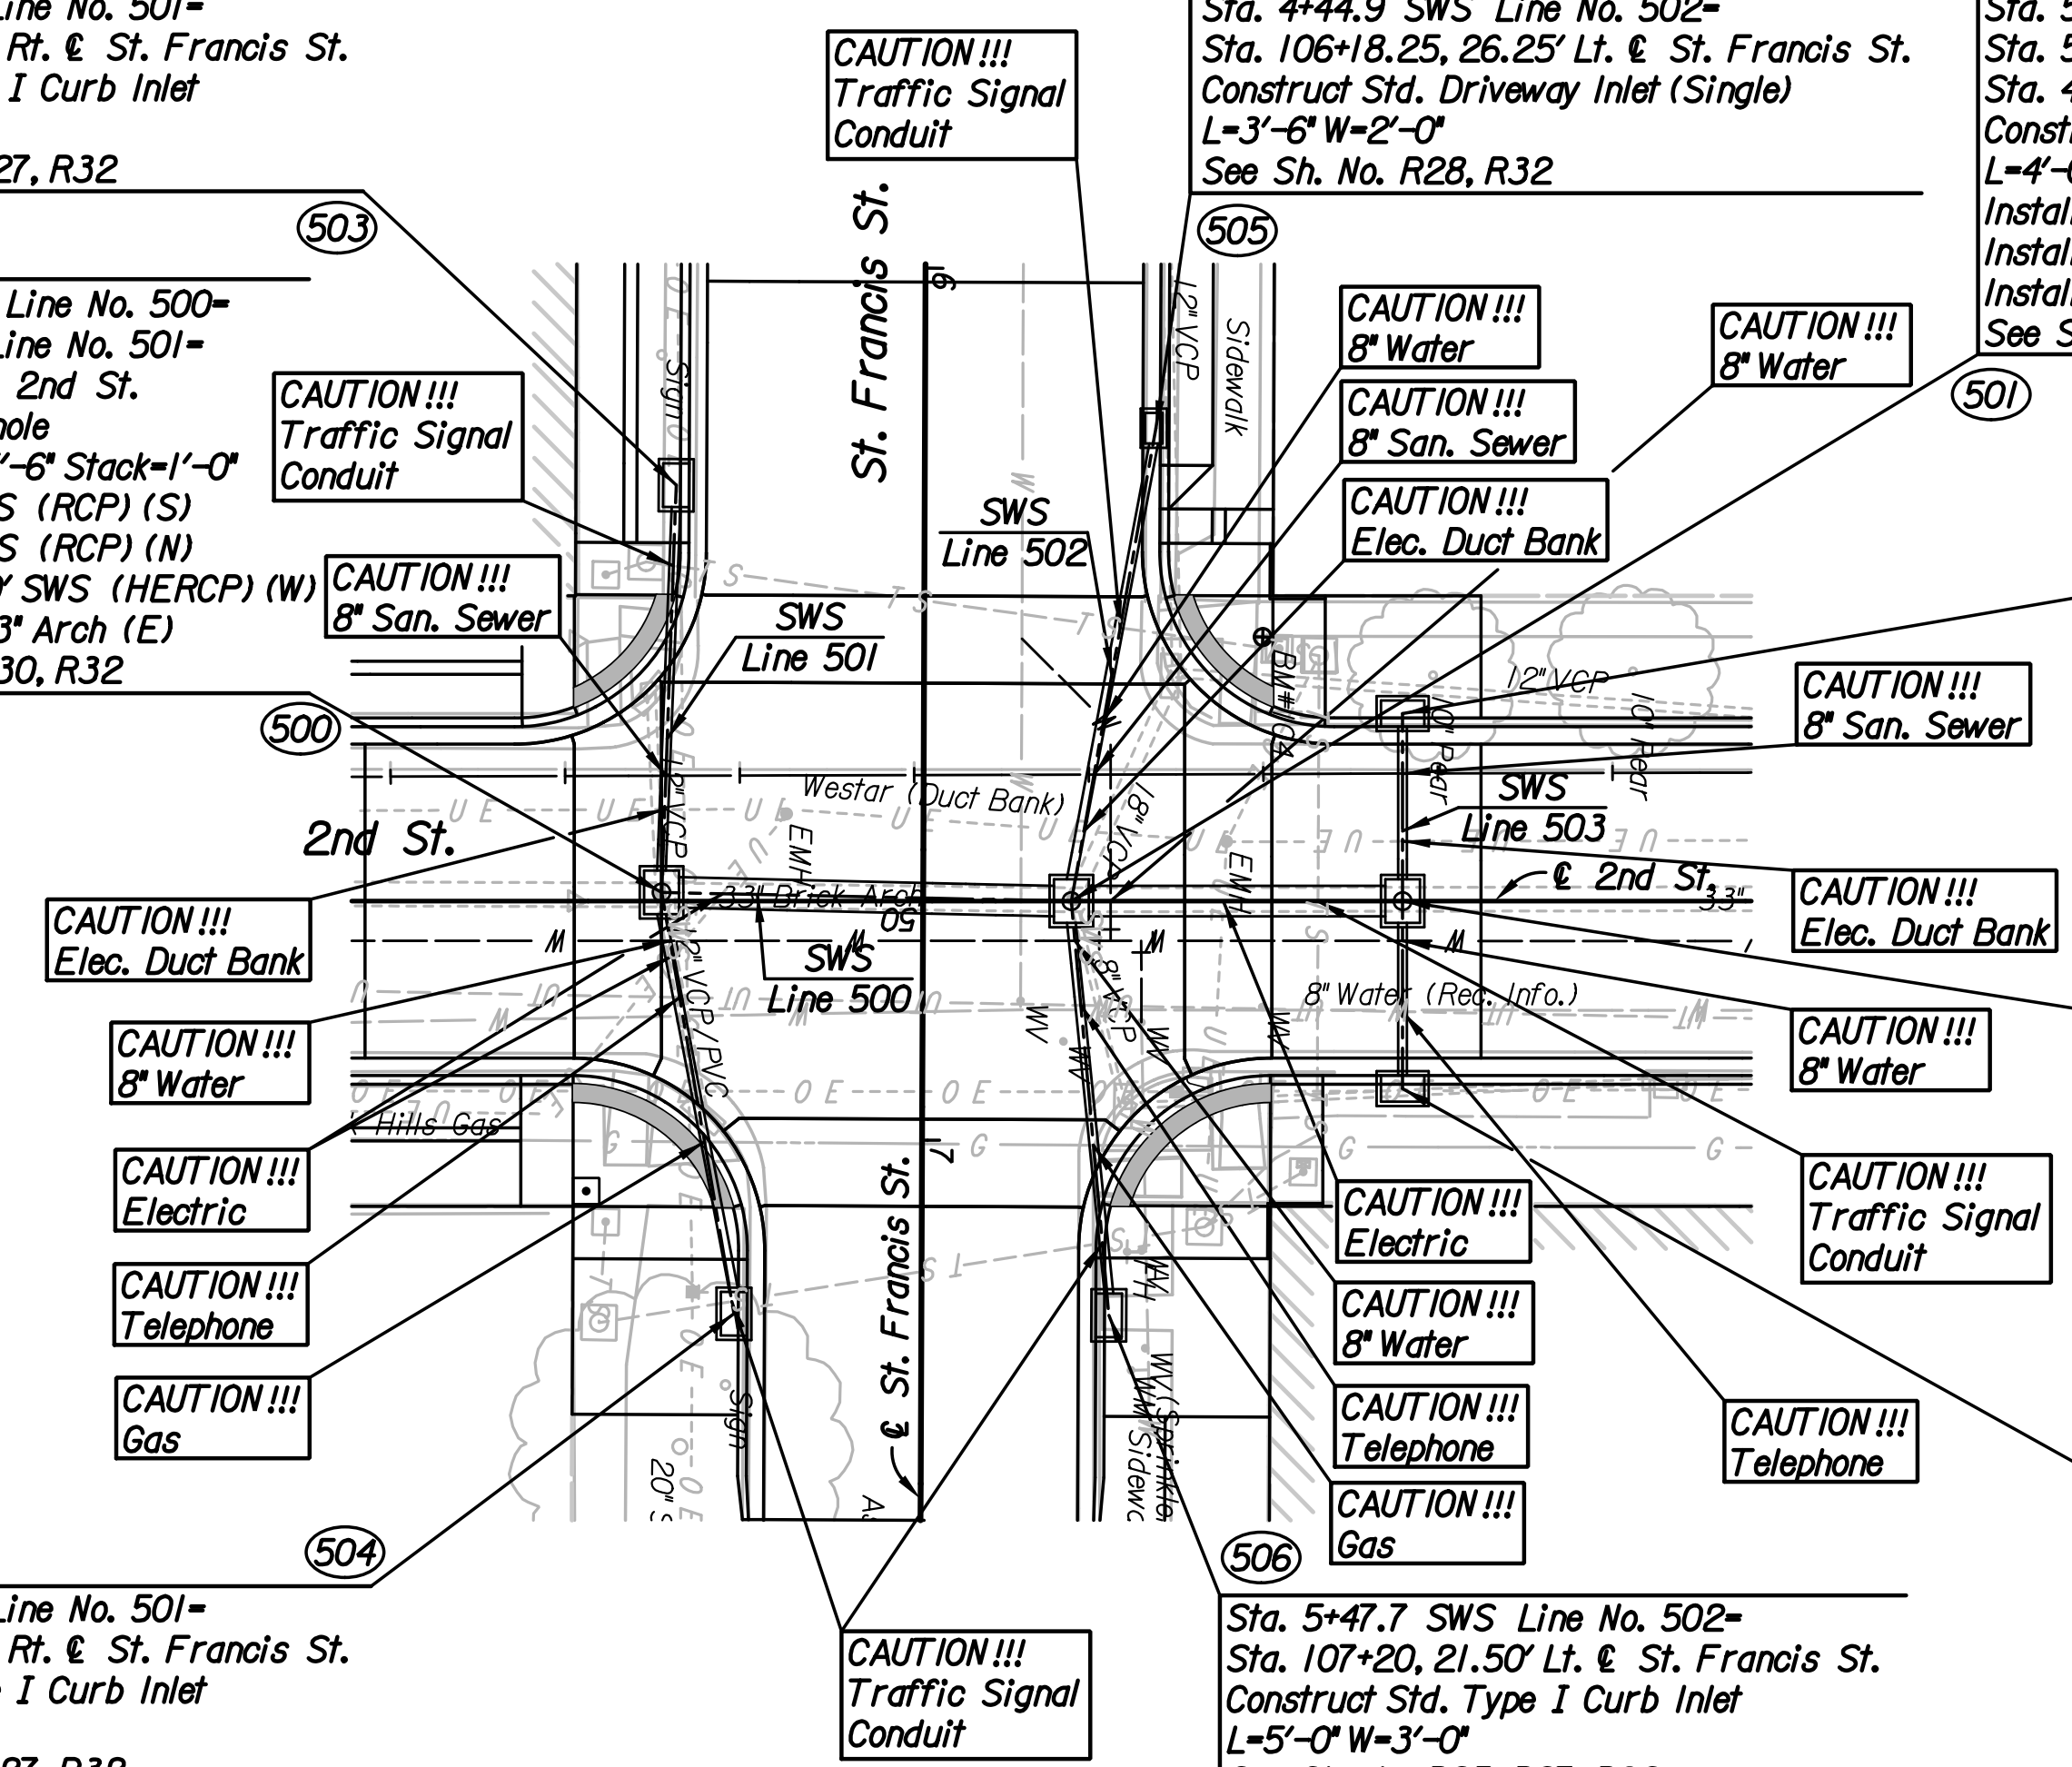

**STORM SEWER PLAN**  
LINE NOS. 500-503

Professional Engineering Consultants, P.A.  
303 S. FOREST AVE., SUITE 202  
JOPPOLIS, MISSOURI 64508  
316.262.2991 FAX 316.262.6060

Job No. 10310 Date July, 2011  
Designed by JFS Drawn by SVB

Sheet R13 of 101

Plotted By: svb Date: 7/14/2011 12:18:13 AM  
FILE: H:\2010\10310\SWS\10310-SWS System 500.dgn