

STORM WATER SEWER
BERKELEY SQUARE FIRST ADDITION
HOME BANK & TRUST ADDITION



LINE 1
SHEET TITLE
468-84732
PROJECT NUMBER

DFL / KKL / GJA
DESIGNED / DRAWN / CHECKED

ISSUED
August 2011

REVISED

SHEET NO.

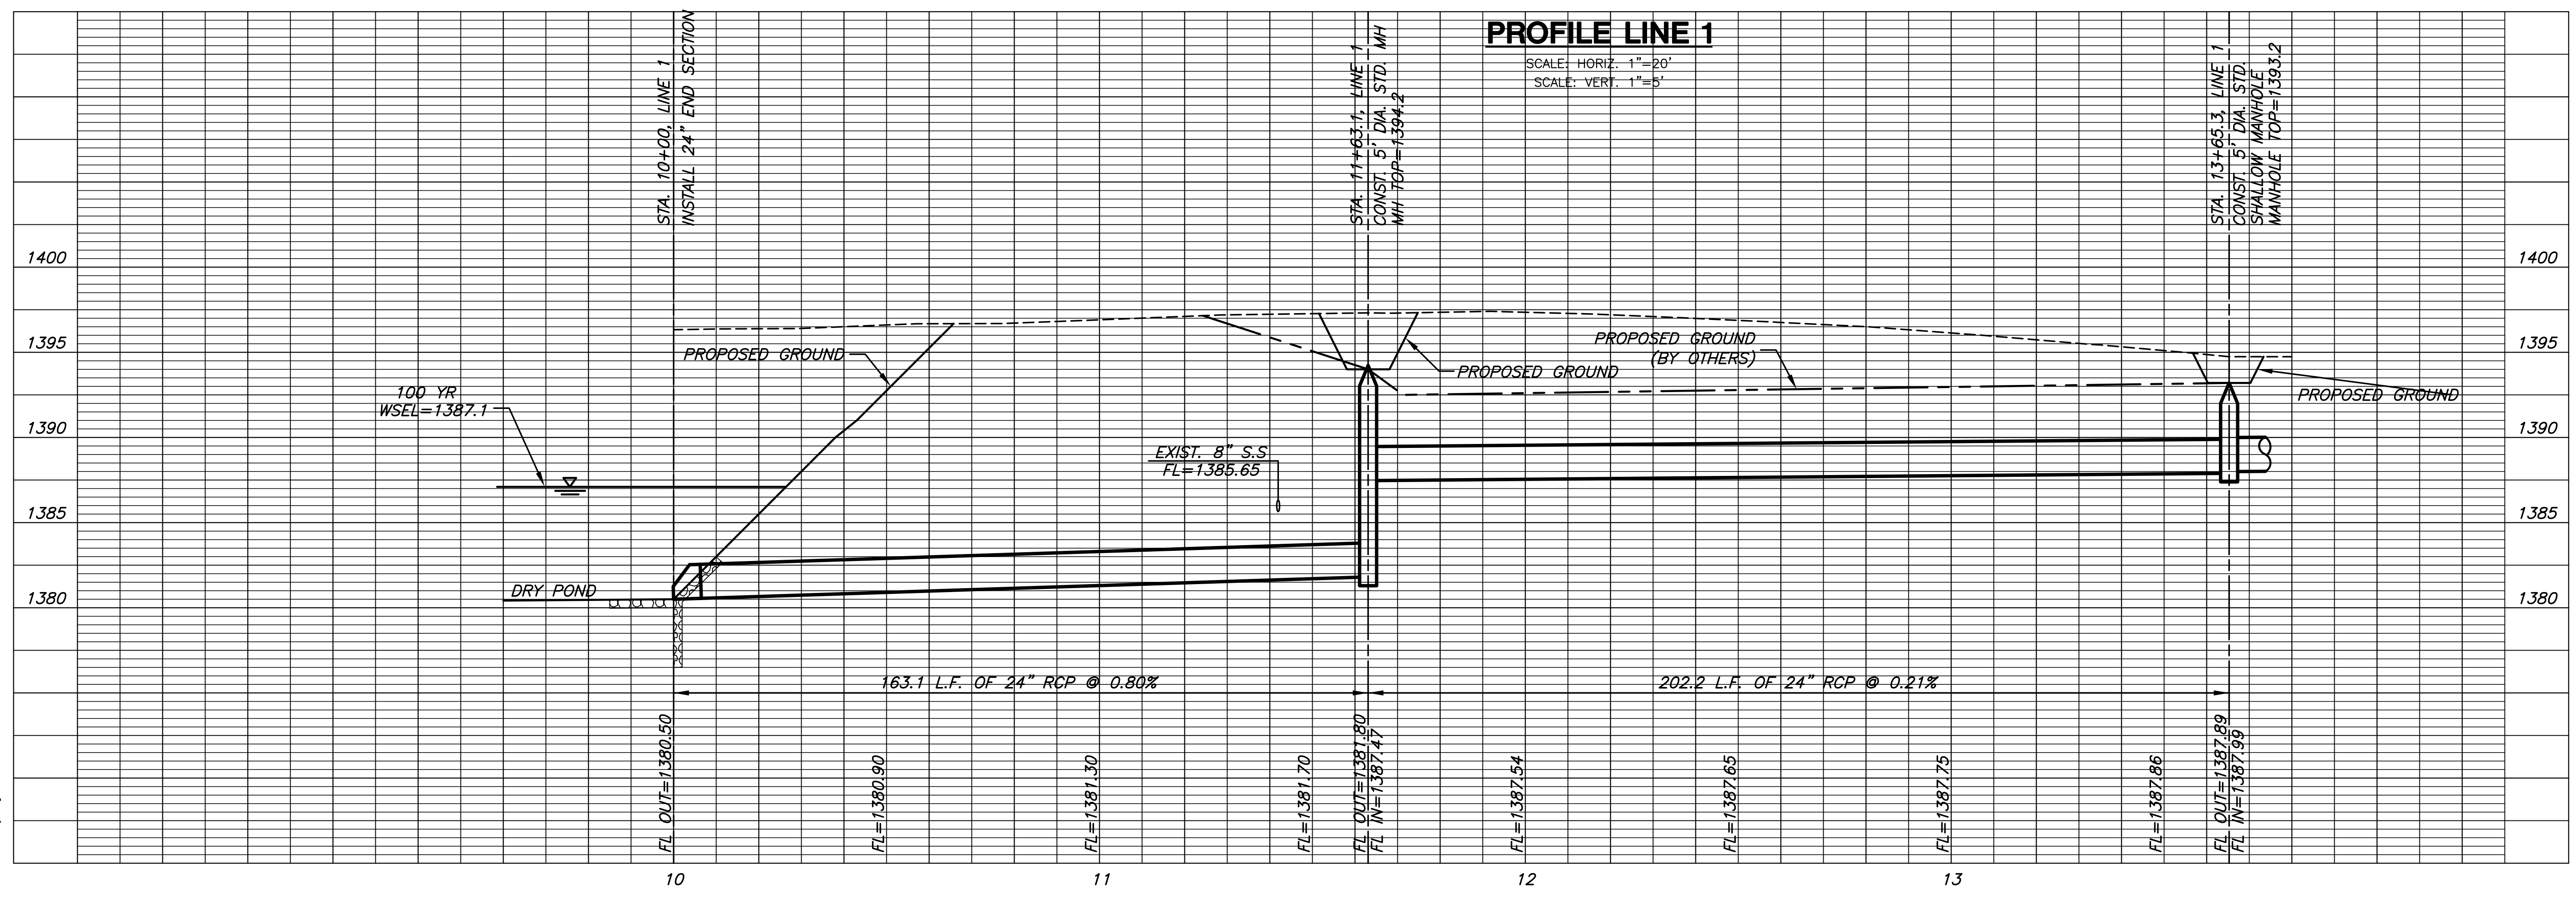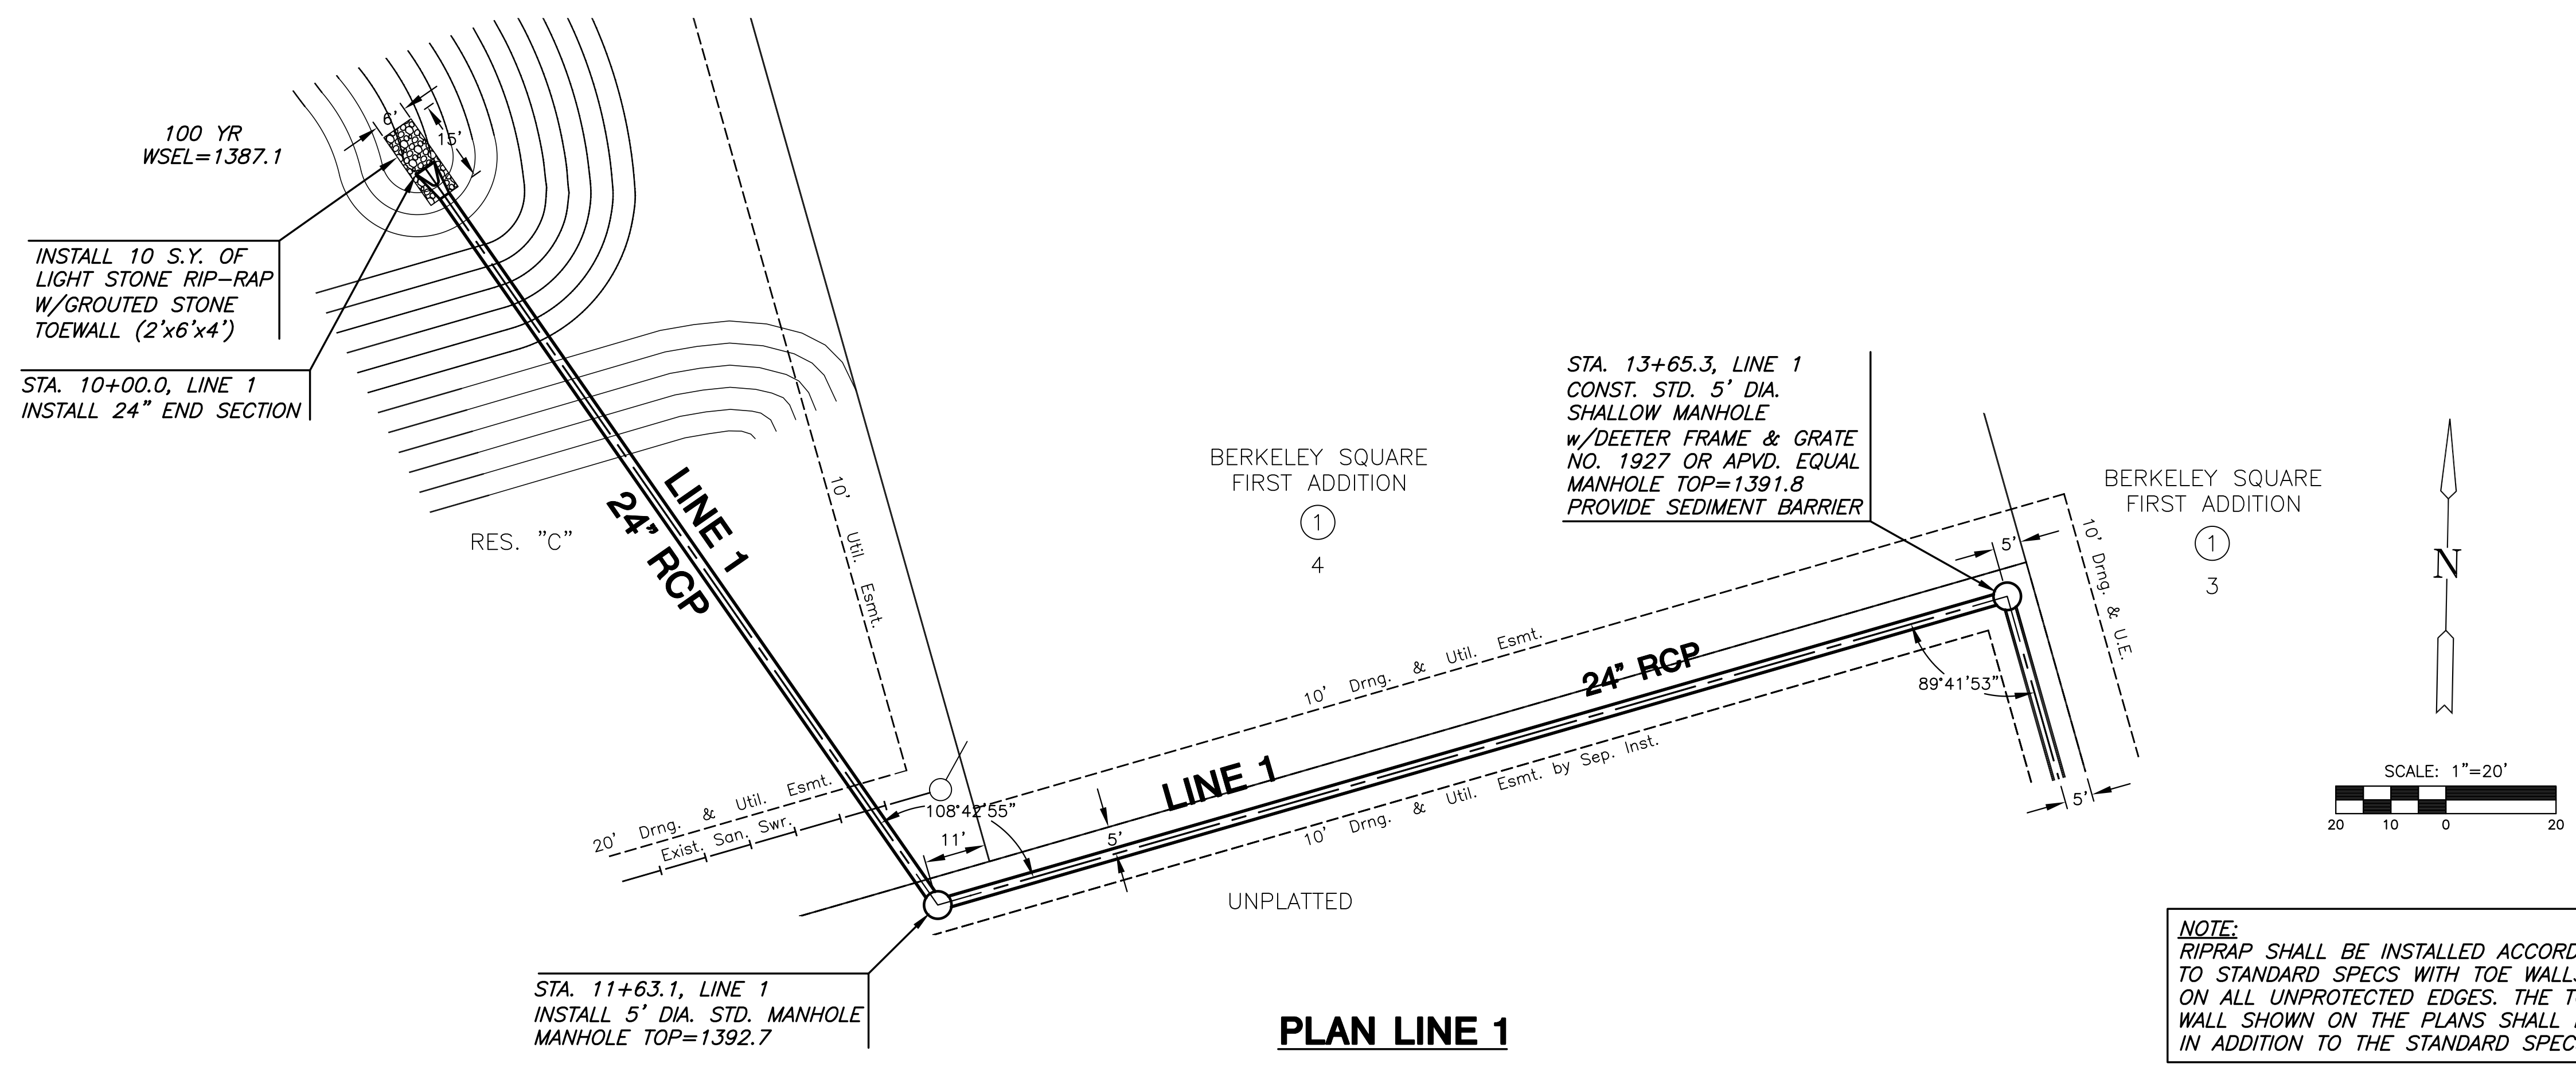

PLOTTED: Wednesday, August 17, 2011 @ 09:24AM

J:\CIVIL\10572 - BERKELEY SQUARE.DWG\SW\10572_D1.DWG