


Plotted By: cp Date: 7/26/2011 11:45:35 AM
 FILE: I:\2010\0291\0291-Contour.dgn

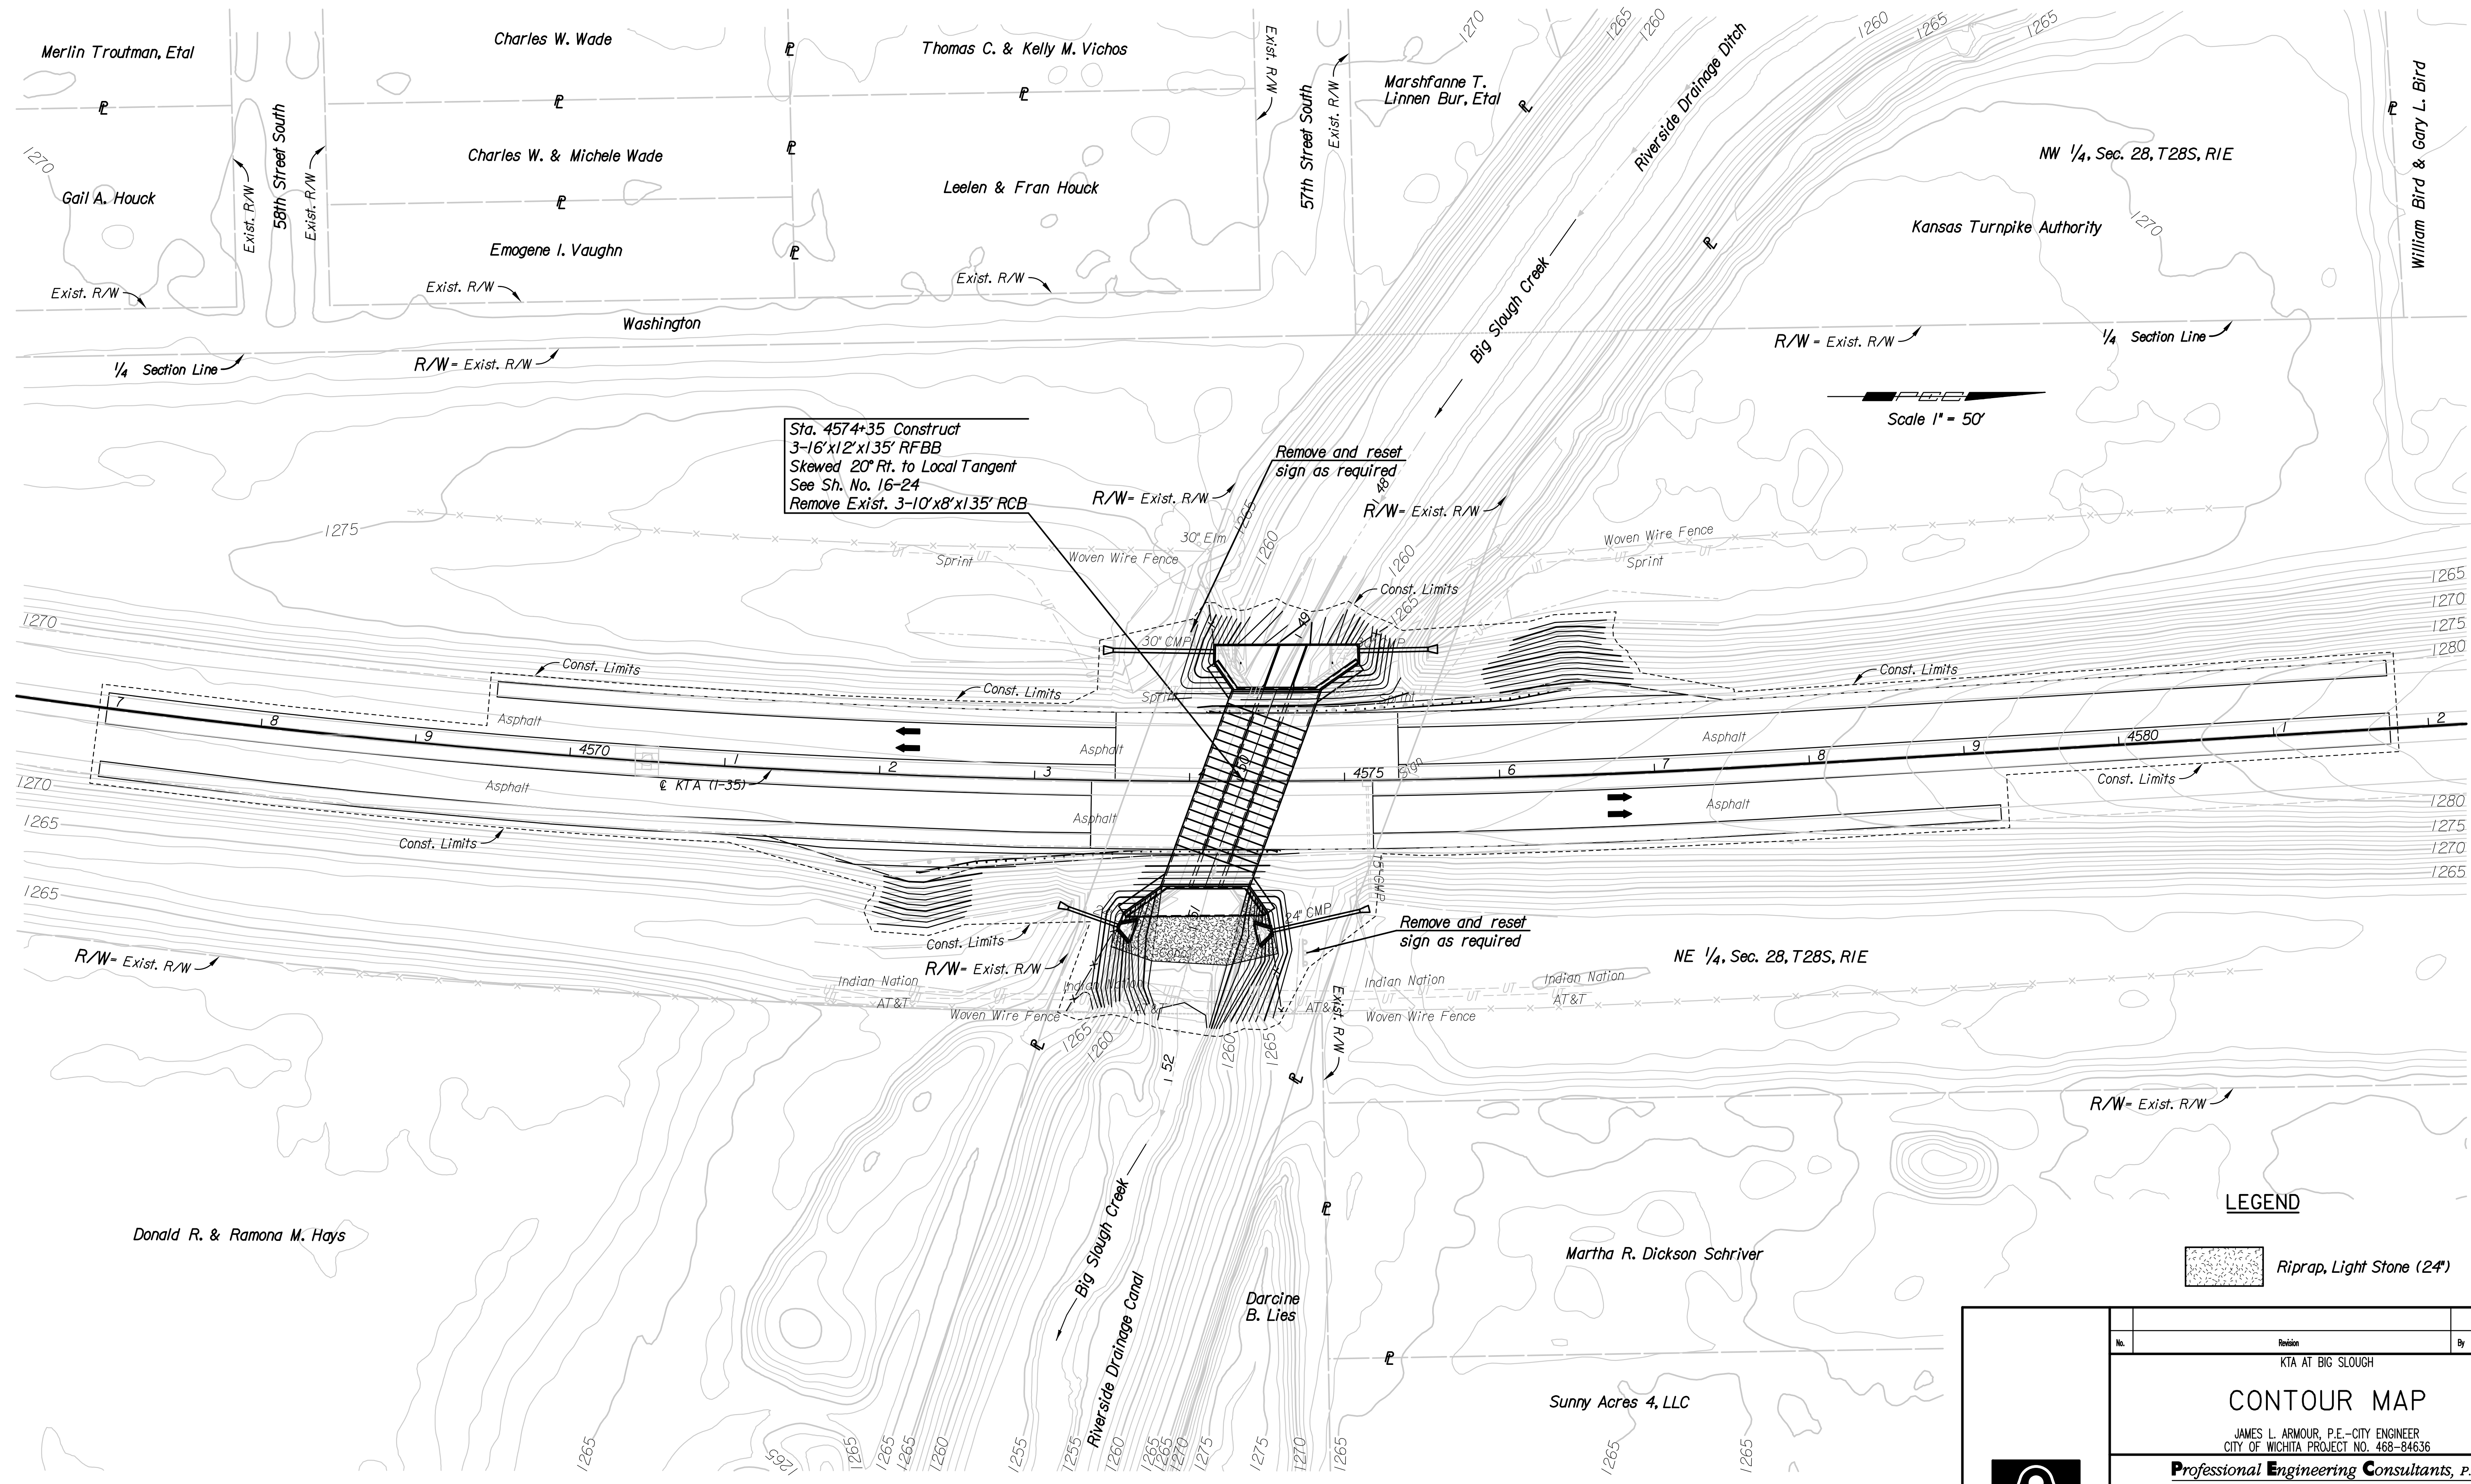

Sta. 4574+35 Construct
 3-16'x12'x135' RFBB
 Skewed 20° Rt. to Local Tangent
 See Sh. No. 16-24
 Remove Exist. 3-10'x8'x135' RCB

Scale 1" = 50'

LEGEND

 Riprap, Light Stone (24")

KTA B.M. #6-13 * KTA Monument *
 50.00' Rt. @ Sta. 4562+96.29 Elev. = 1,271.38

KTA B.M. #7-2 * KTA Monument *
 50.00' Rt. @ Sta. 4601+85.48 Elev. = 1,269.67

No.	Revision	By	Date
KTA AT BIG SLOUGH			
CONTOUR MAP			
JAMES L. ARMOUR, P.E. - CITY ENGINEER CITY OF WICHITA PROJECT NO. 468-84636			
Professional Engineering Consultants, P.A. 303 S. TOPEKA • WICHITA, KANSAS 67202 316-262-2691 • FAX 316-262-3003			
Designed by	C.W.P.-J.	Job No.	10291
Drawn by	C.P.	Date	August, 2011
			Sht. 17 of 63