
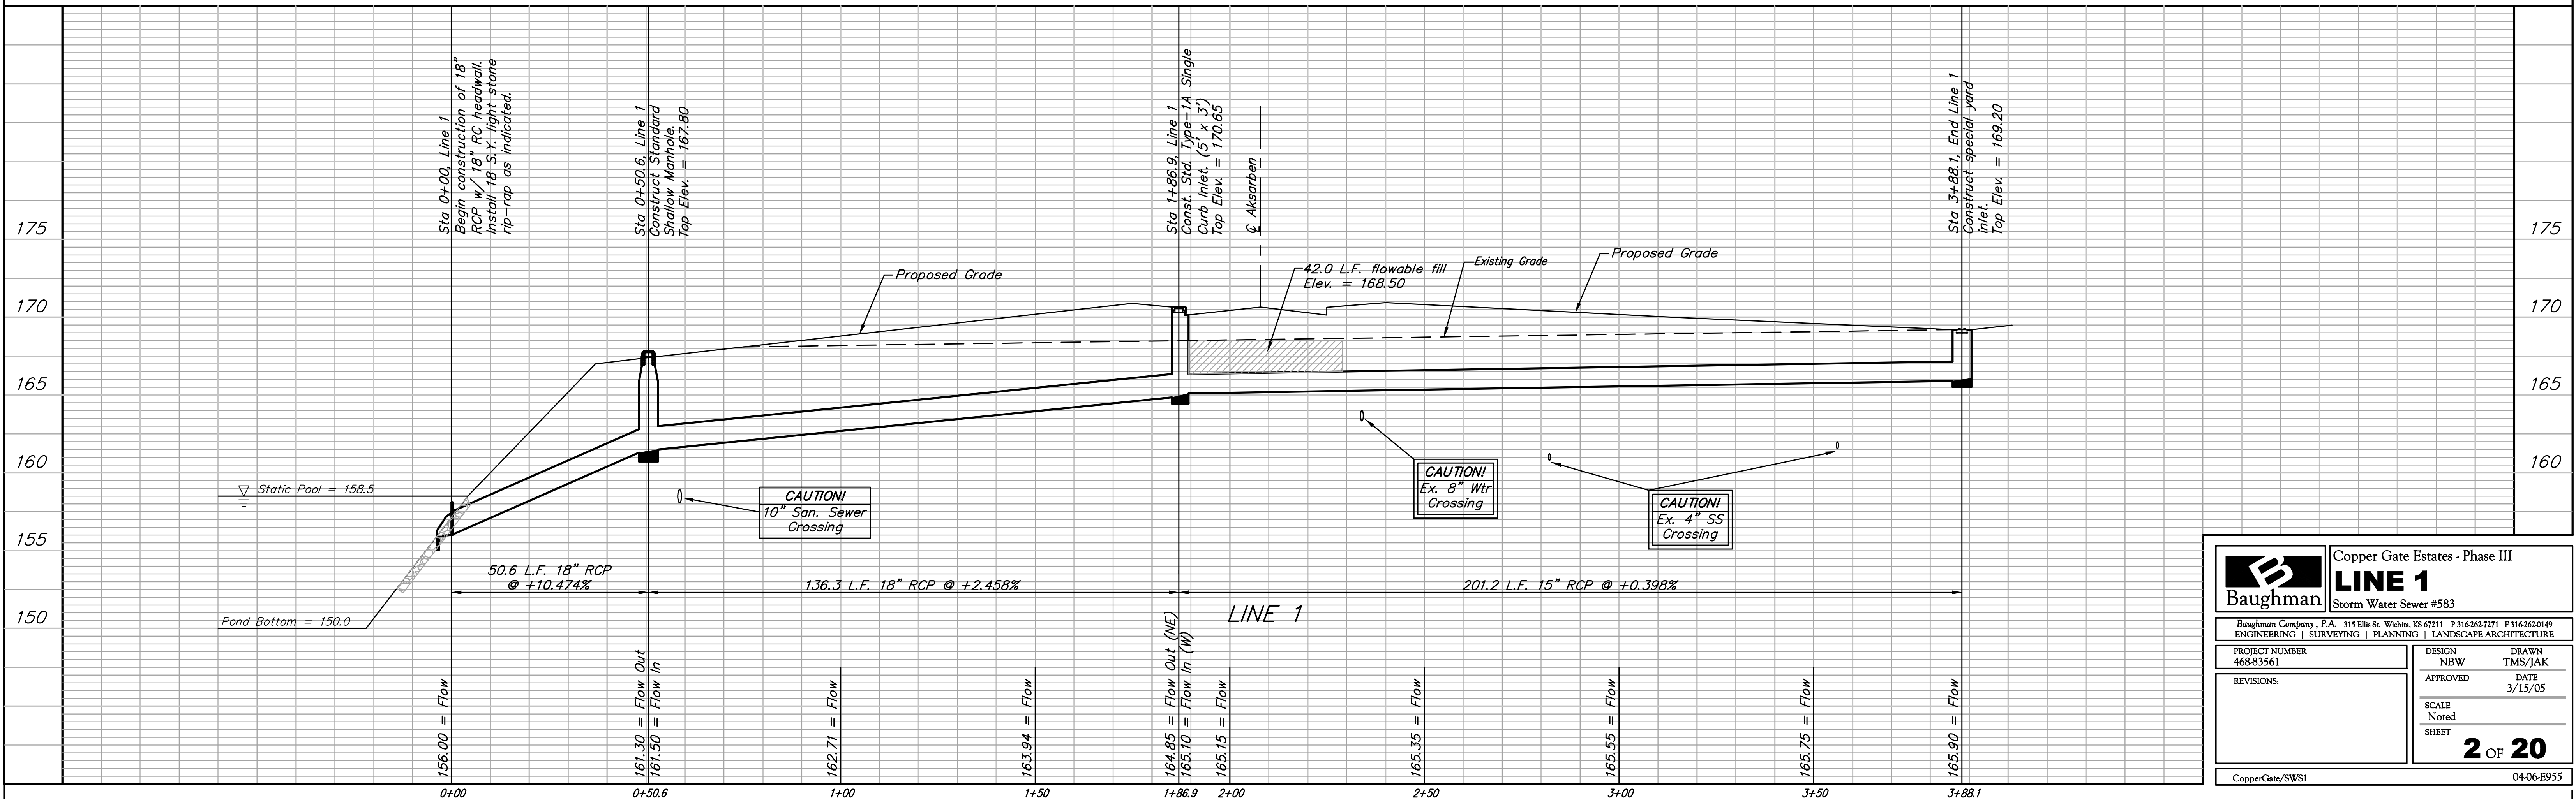


BENCHMARK:
City of Wichita benchmark at
the SE corner of intersection
of 135th Street West and 13th
Street North.
Elev. = 167.83 (City Datum)

Brass Benchmark Disc
Adjacent to Fire Hydrant at E.
End of E. Curb Return of
Ponderosa & Ponderosa Ct.
Elev. = 170.96 (City Datum)

Scale: 1" = 20' Horizontal
1" = 5' Vertical
• = Iron

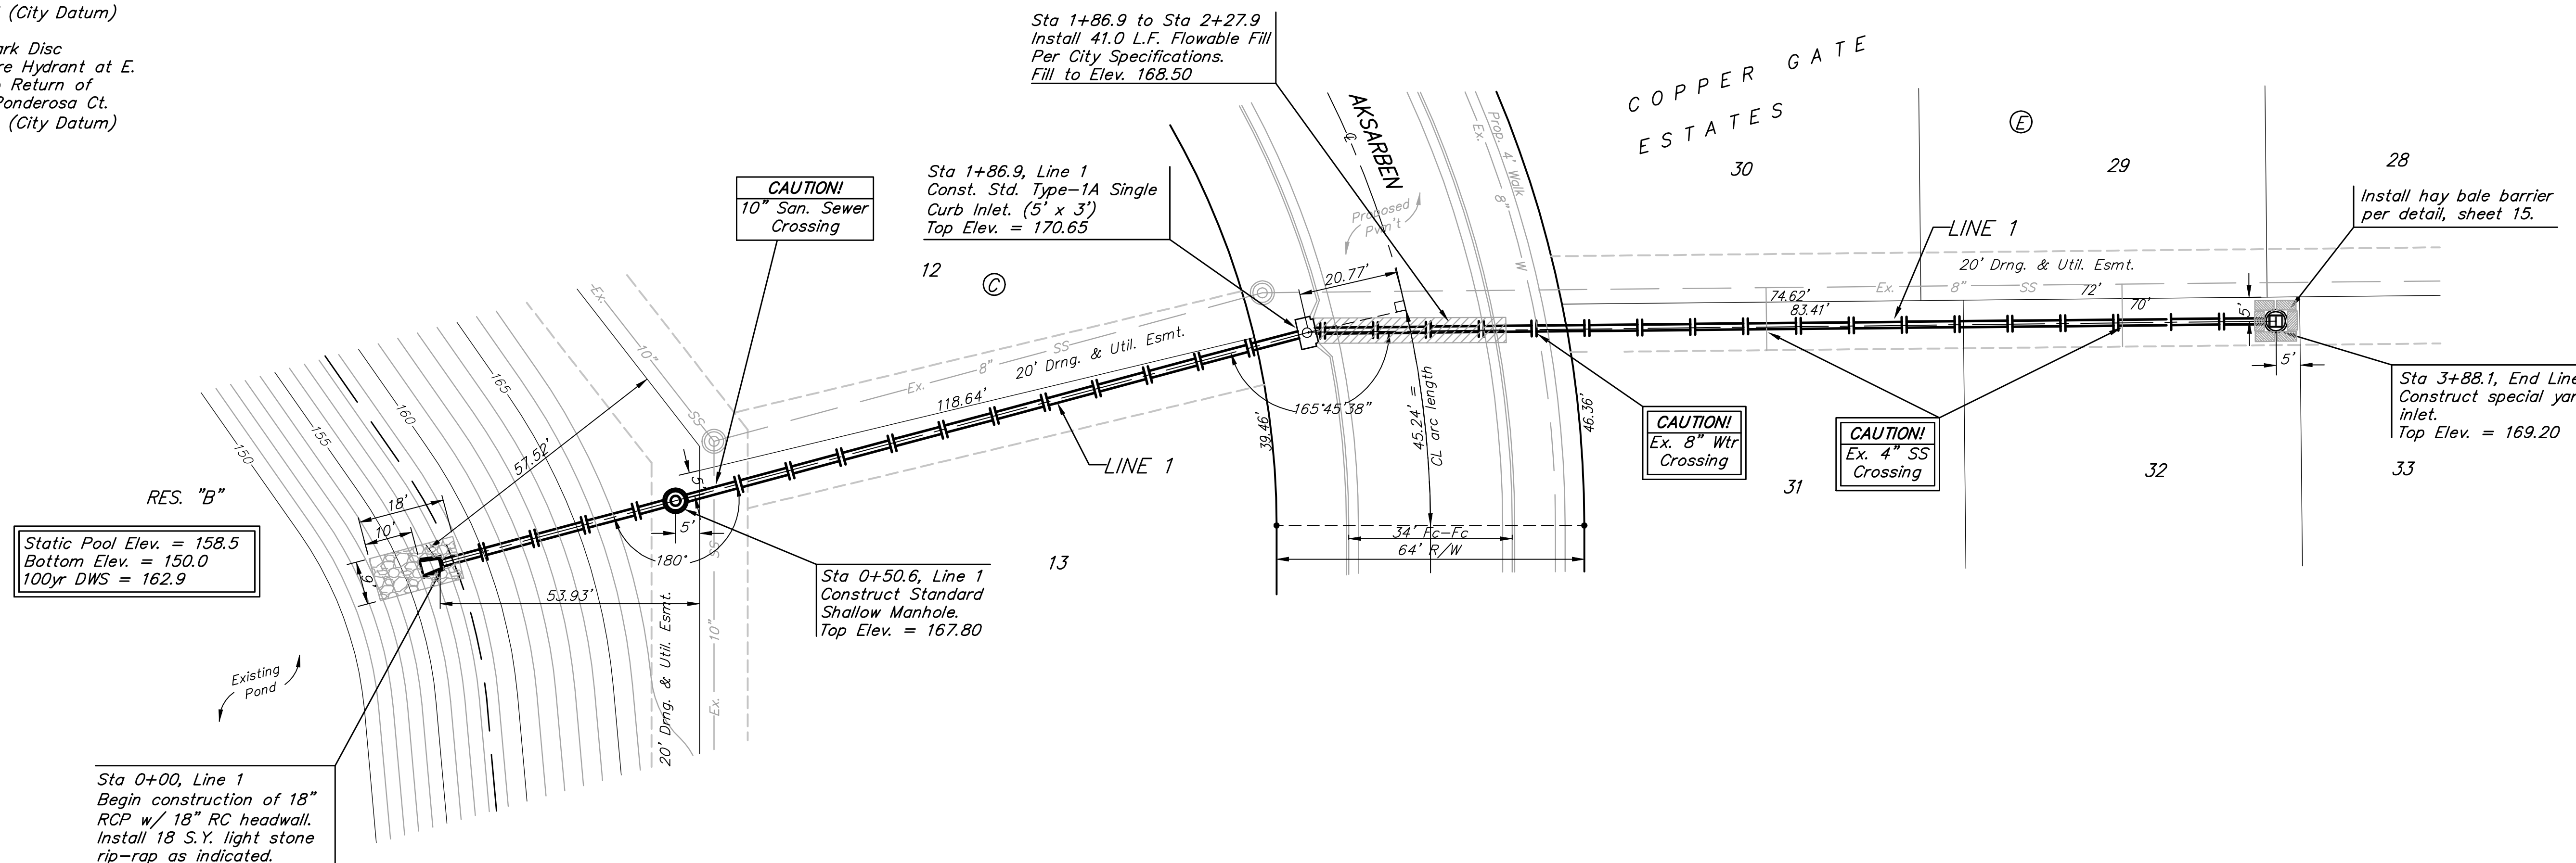

		Copper Gate Estates - Phase III	
		LINE 1	
Storm Water Sewer #583			
<small>Baughman Company, P.A. 315 Ellis St. Wichita, KS 67211 P 316-363-7271 F 316-363-0149 ENGINEERING SURVEYING PLANNING LANDSCAPE ARCHITECTURE</small>			
PROJECT NUMBER 468-83561	DESIGN NBW	DRAWN TMS/JAK	DATE 3/15/05
REVISIONS:	APPROVED	SCALE Noted	SHEET
		2 OF 20	
CopperGate/SWS1		04-06-E955	