



**BENCHMARK:**  
 City of Wichita benchmark at  
 the SE corner of intersection  
 of 135th Street West and 13th  
 Street North.  
 Elev. = 167.83 (City Datum)

Brass Benchmark Disc  
 Adjacent to Fire Hydrant at E.  
 End of E. Curb Return of  
 Ponderosa & Ponderosa Ct.  
 Elev. = 170.96 (City Datum)

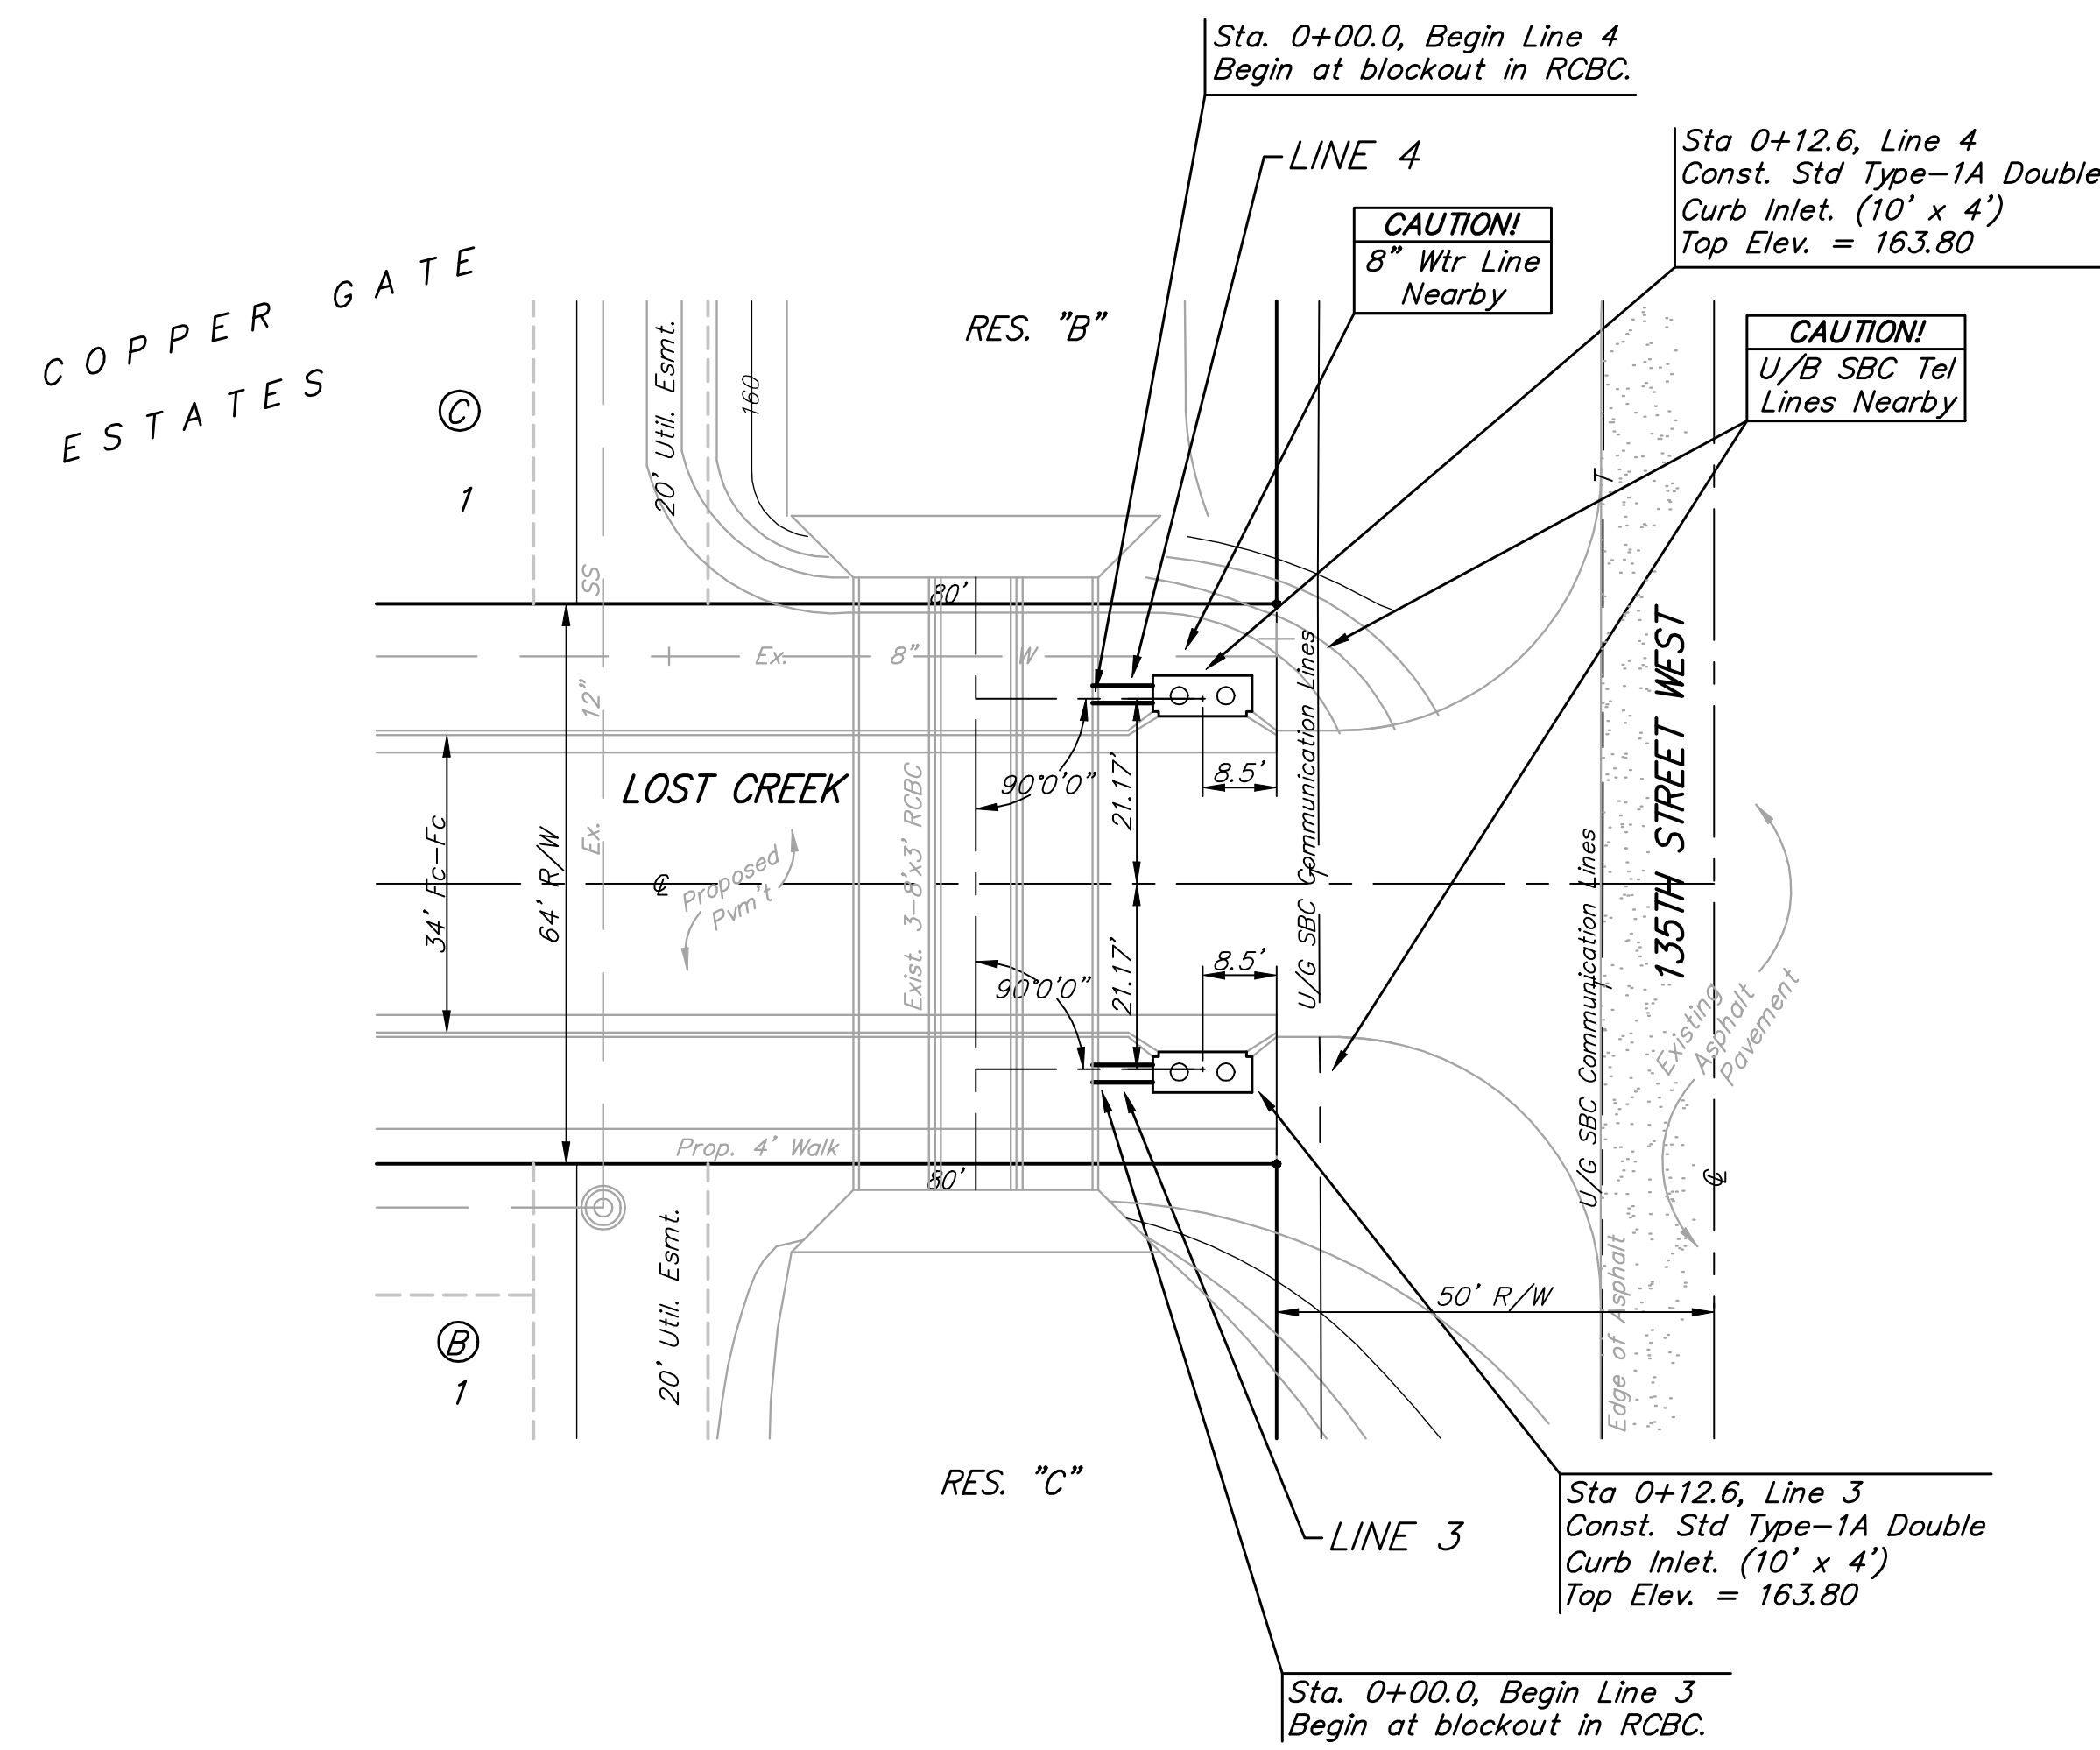

Scale: 1" = 20' Horizontal  
 1" = 5' Vertical  
 • = Iron

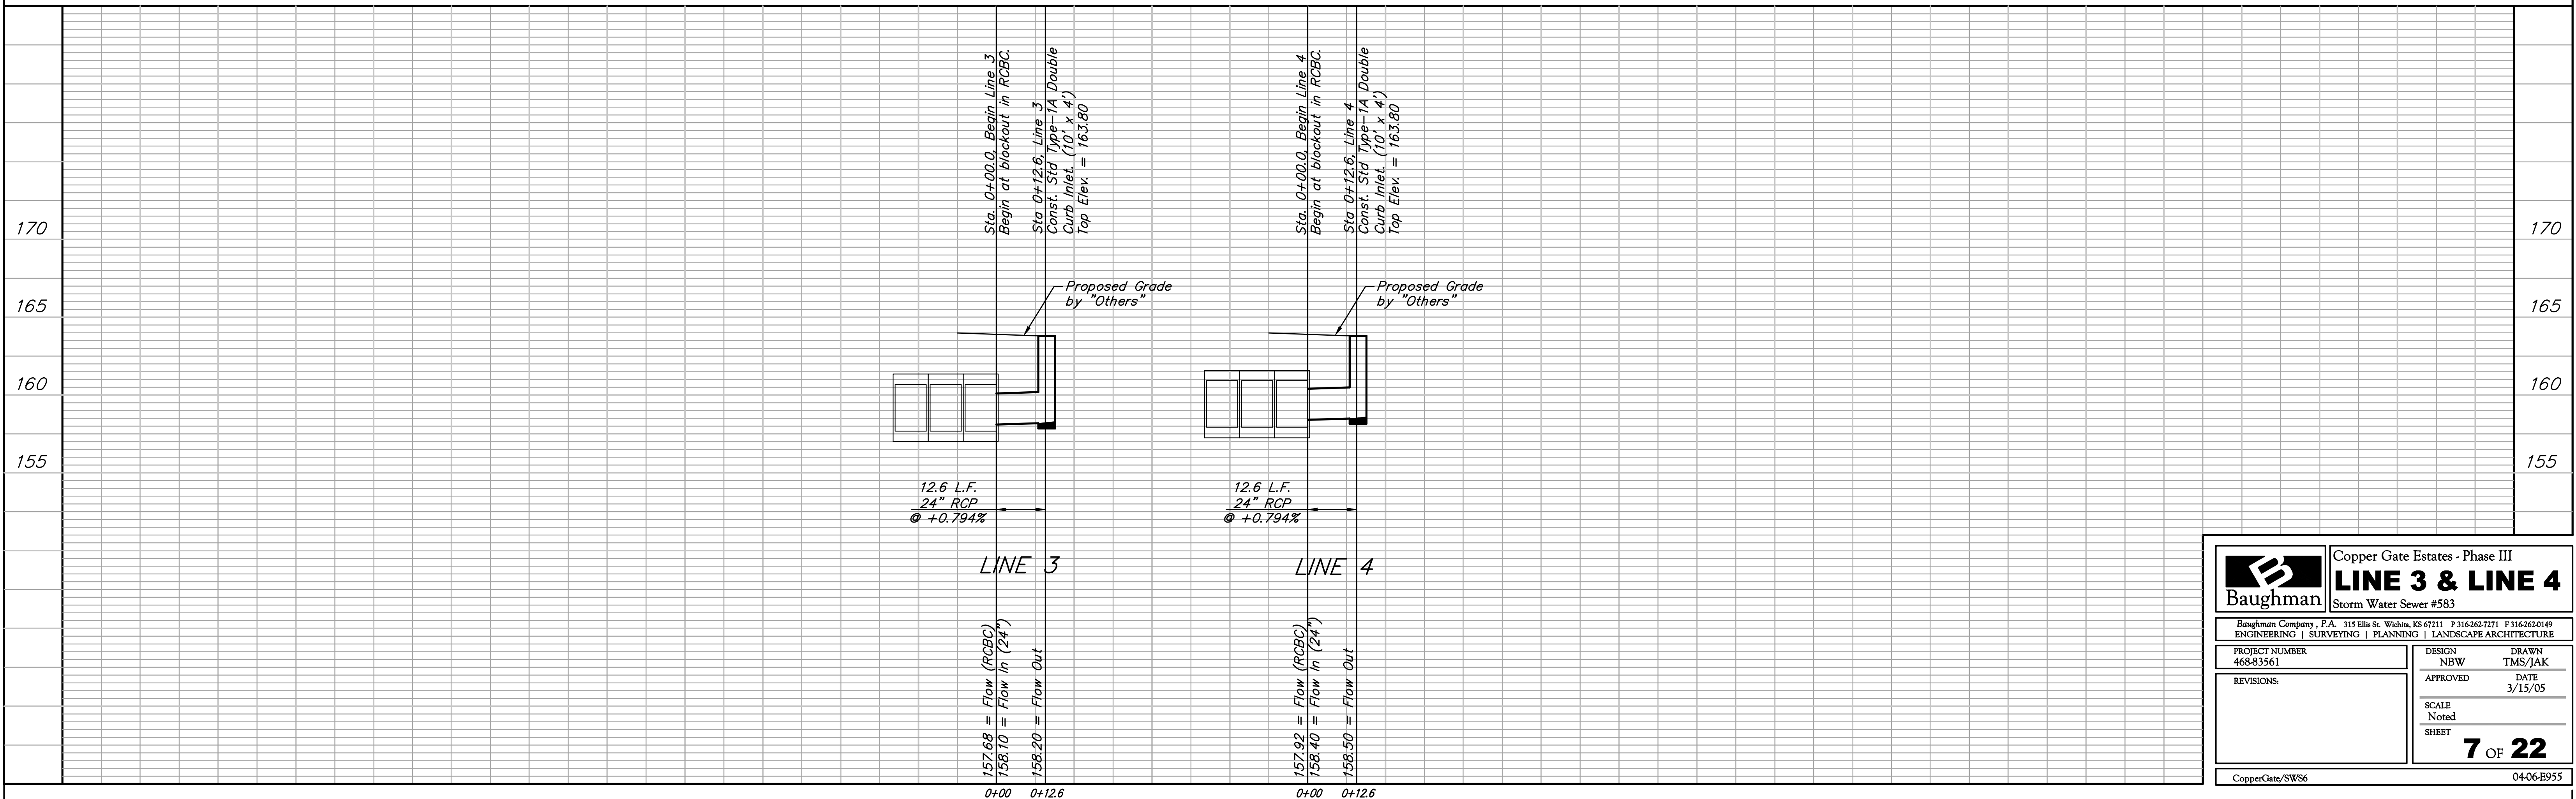

		Copper Gate Estates - Phase III	
		<b>LINE 3 &amp; LINE 4</b>	
Storm Water Sewer #583			
<small>Baughman Company, P.A. 315 Ellis St. Wichita, KS 67211 P 316-262-7271 F 316-262-0149          ENGINEERING   SURVEYING   PLANNING   LANDSCAPE ARCHITECTURE</small>			
PROJECT NUMBER 468-83561	DESIGN NBW	DRAWN TMS/JAK	
REVISIONS:	APPROVED	DATE 3/15/05	
SCALE Noted		SHEET	
		<b>7 OF 22</b>	
CopperGate/SW56		04-06-B955	