


MONARCH LANDING THIRD  
ADDITION - PHASE 1  
CROSS SECTIONS

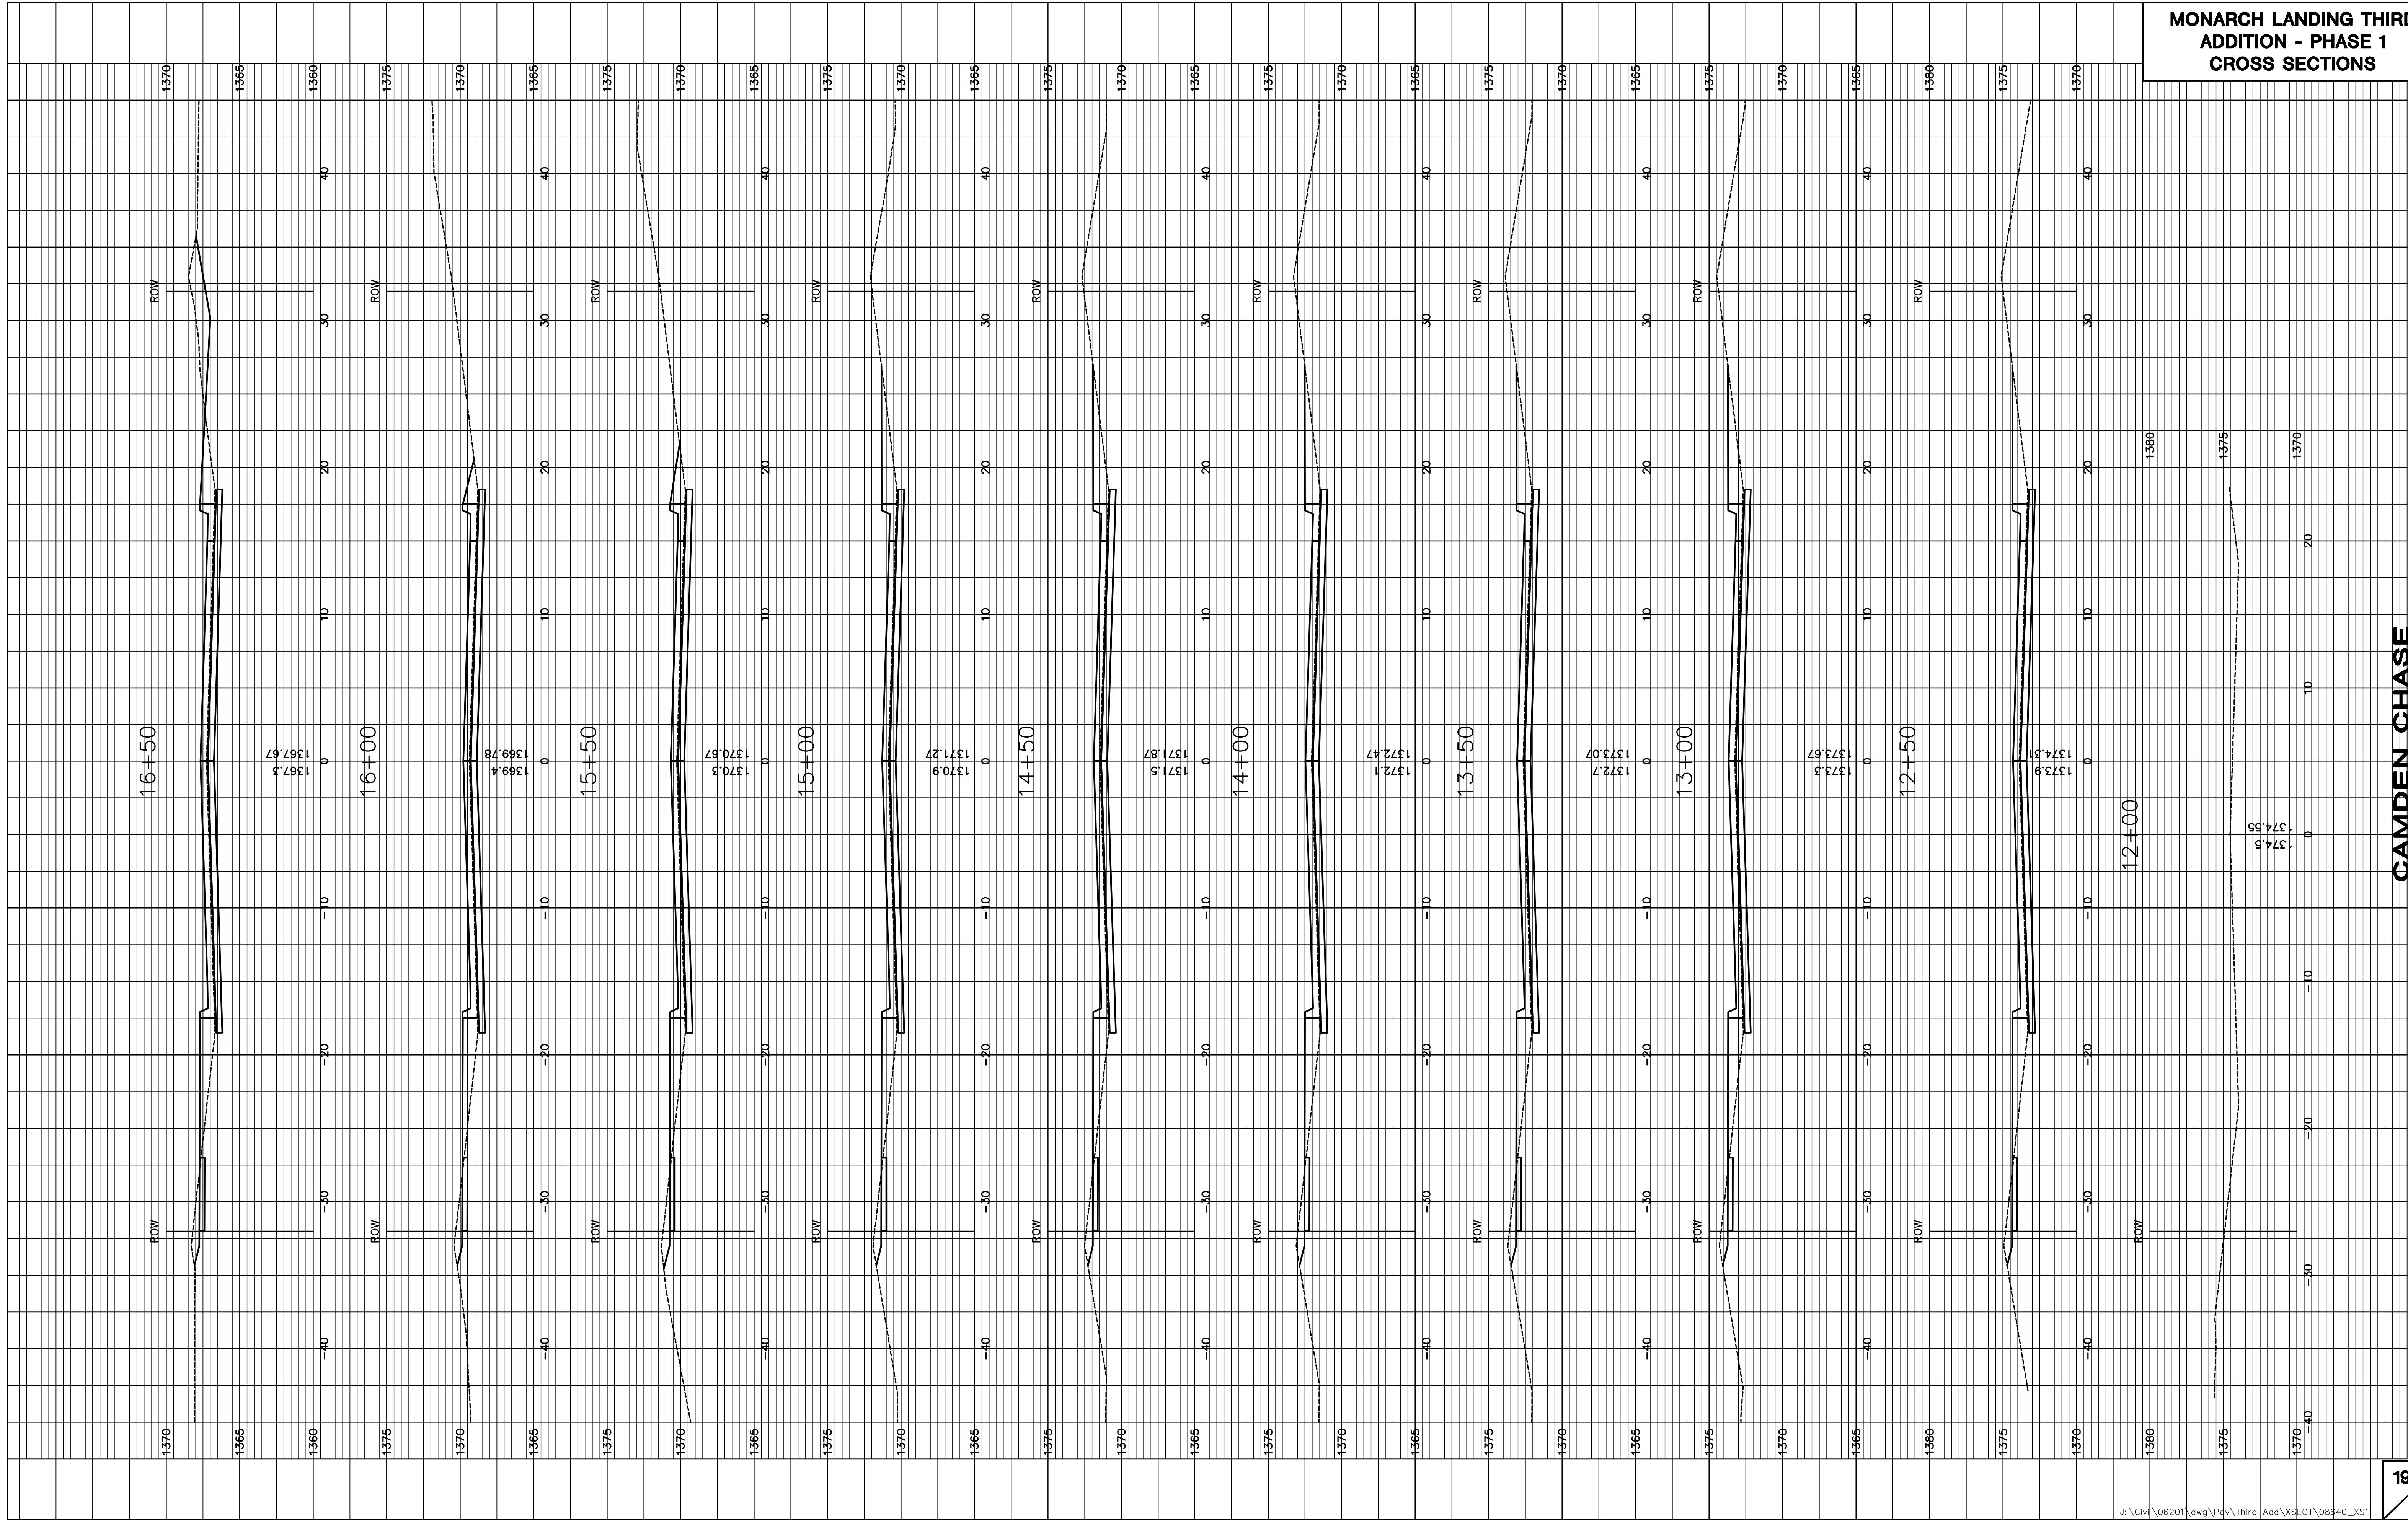

CAMDEN CHASE