


STATE	PROJECT NO.	YEAR	SHEET NO.	TOTAL SHEETS
KANSAS	87 N-0243-01	2005	3	169
Federal Aid No. STP N024(301)				

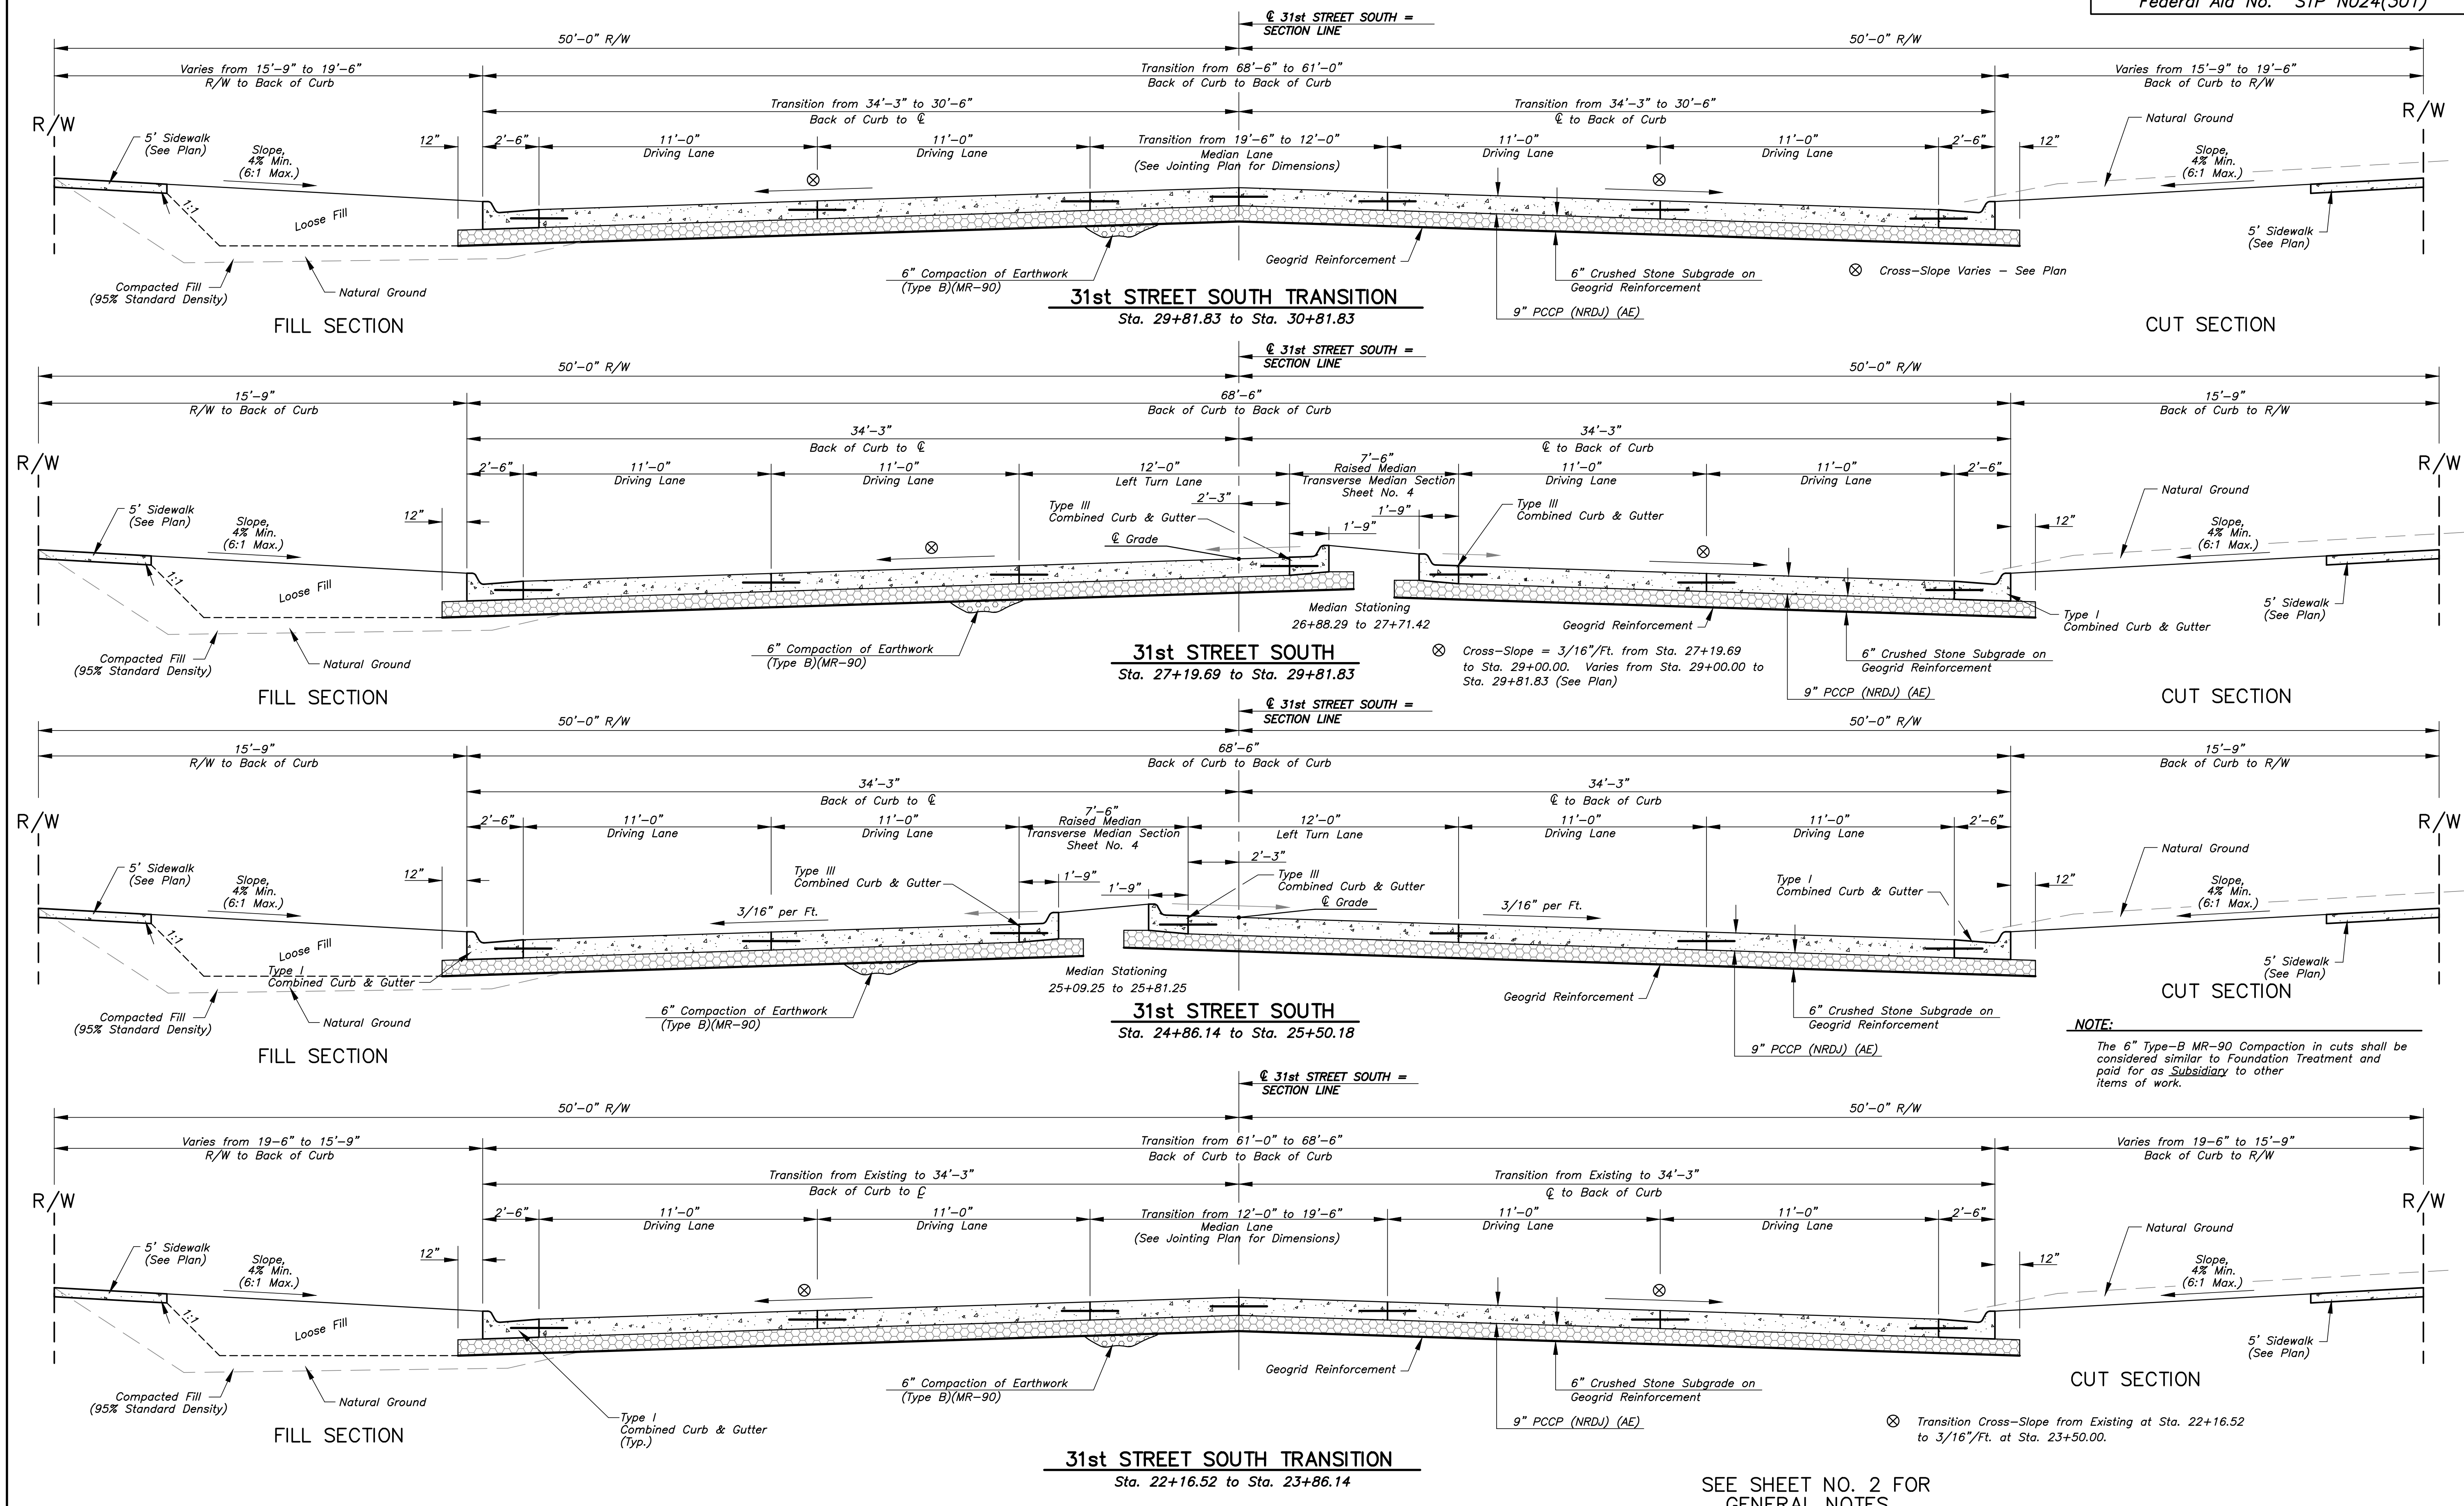

NOTE:
The 6" Type-B MR-90 Compaction in cuts shall be considered similar to Foundation Treatment and paid for as Subsidiary to other items of work.

⊗ Transition Cross-Slope from Existing at Sta. 22+16.52 to 3/16"/Ft. at Sta. 23+50.00.

SEE SHEET NO. 2 FOR GENERAL NOTES

STATE	PROJECT NO.	YEAR	SHEET NO.	TOTAL SHEETS
KANSAS	87 N-0243-01	2005	3	169
Federal Aid No. STP N024(301)				

SENECA STREET
1-235 TO 31ST STREET
CITY OF WICHITA, KANSAS
TYPICAL SECTIONS

POE & ASSOCIATES, INC.
CONSULTING ENGINEERS
5940 E. Central, Suite 200 □ Wichita, KS
67208-4242
Phone: 316/685-4114 □ FAX: 316/685-4444

PE

Engineer: P. FERGUSON
Designer: J. UNRUH
KDOT Job No.: 87 N-0243-01
Date: JANUARY 2010
Poe Job No.: 1794

Sheet 3 of 169