
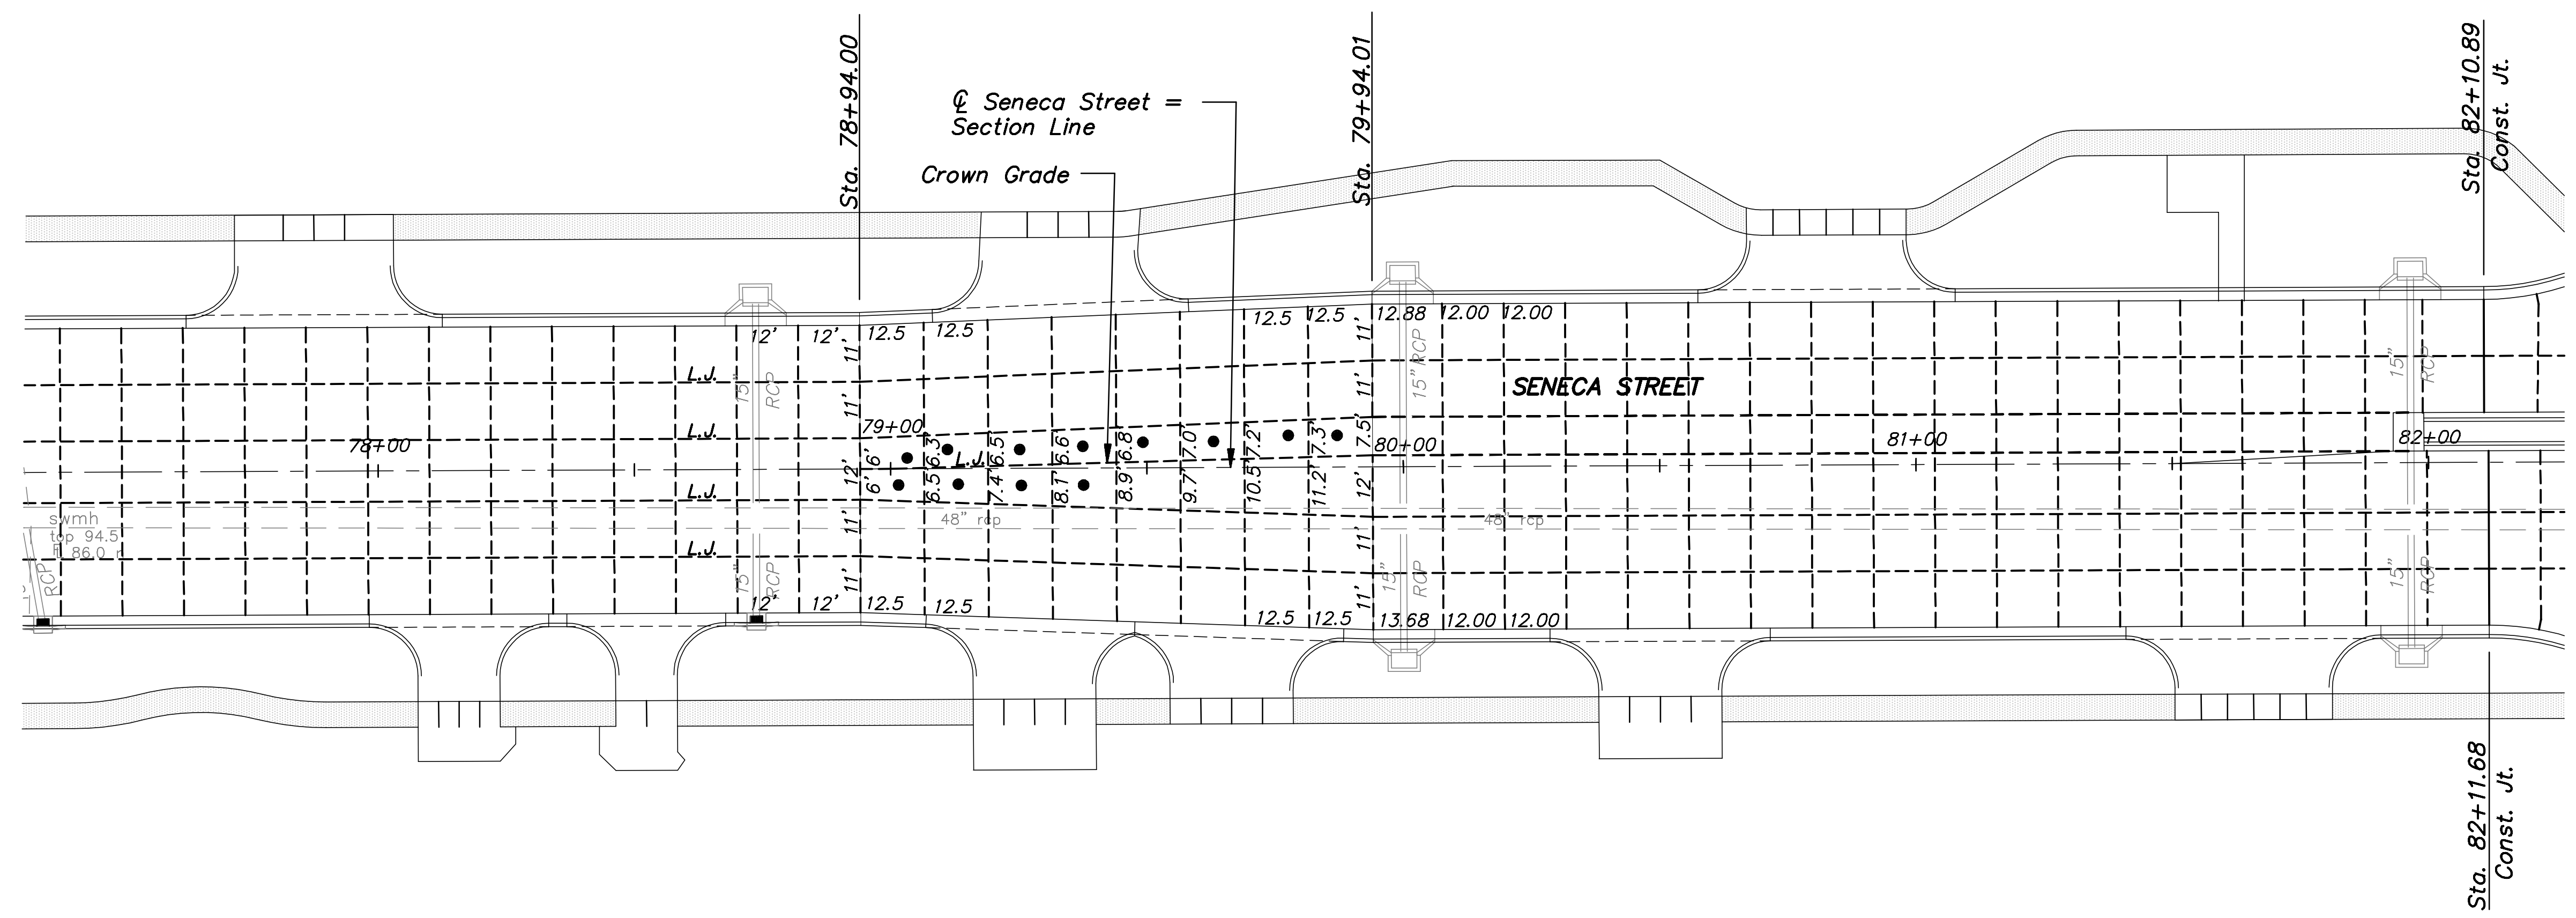
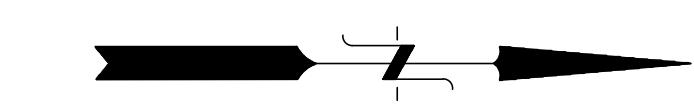


STATE	PROJECT NO.	YEAR	SHEET NO.	TOTAL SHEETS
KANSAS	87 N-0243-01	2005	37	169
Federal Aid No. STP N024(301)				

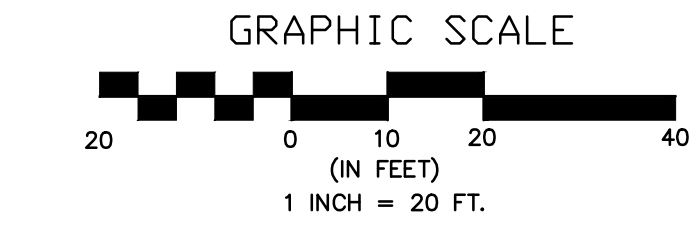

ALLEY

**LEGEND**

Longitudinal Joint (L.J.)	---
Contraction Joint (C.J.)	----
Construction Joint (Const. Jt.)	—+—
W.W.F. Reinforced	•

Welded Wire Fabric Shall Be: Transverse = W4.0@6"  
Longitudinal = W4.0@6"

No.	Date	By	Approved	Revision

SENECA STREET  
1-235 TO 31ST STREET  
CITY OF WICHITA, KANSAS  
JOINT PLAN-STA. 78+00 TO 82+00 (SENECA STREET)

POE & ASSOCIATES, INC.  
CONSULTING ENGINEERS  
5940 E. Central, Suite 200 | Wichita, KS  
67208-4242  
Phone: 316/685-4114 | FAX: 316/685-4444

Engineer: P. FERGUSON  
Designer: J. UNRUH  
KDOT Job No.: 87 N-0243-01  
Date: JANUARY 2010

Sheet 37 of 169