
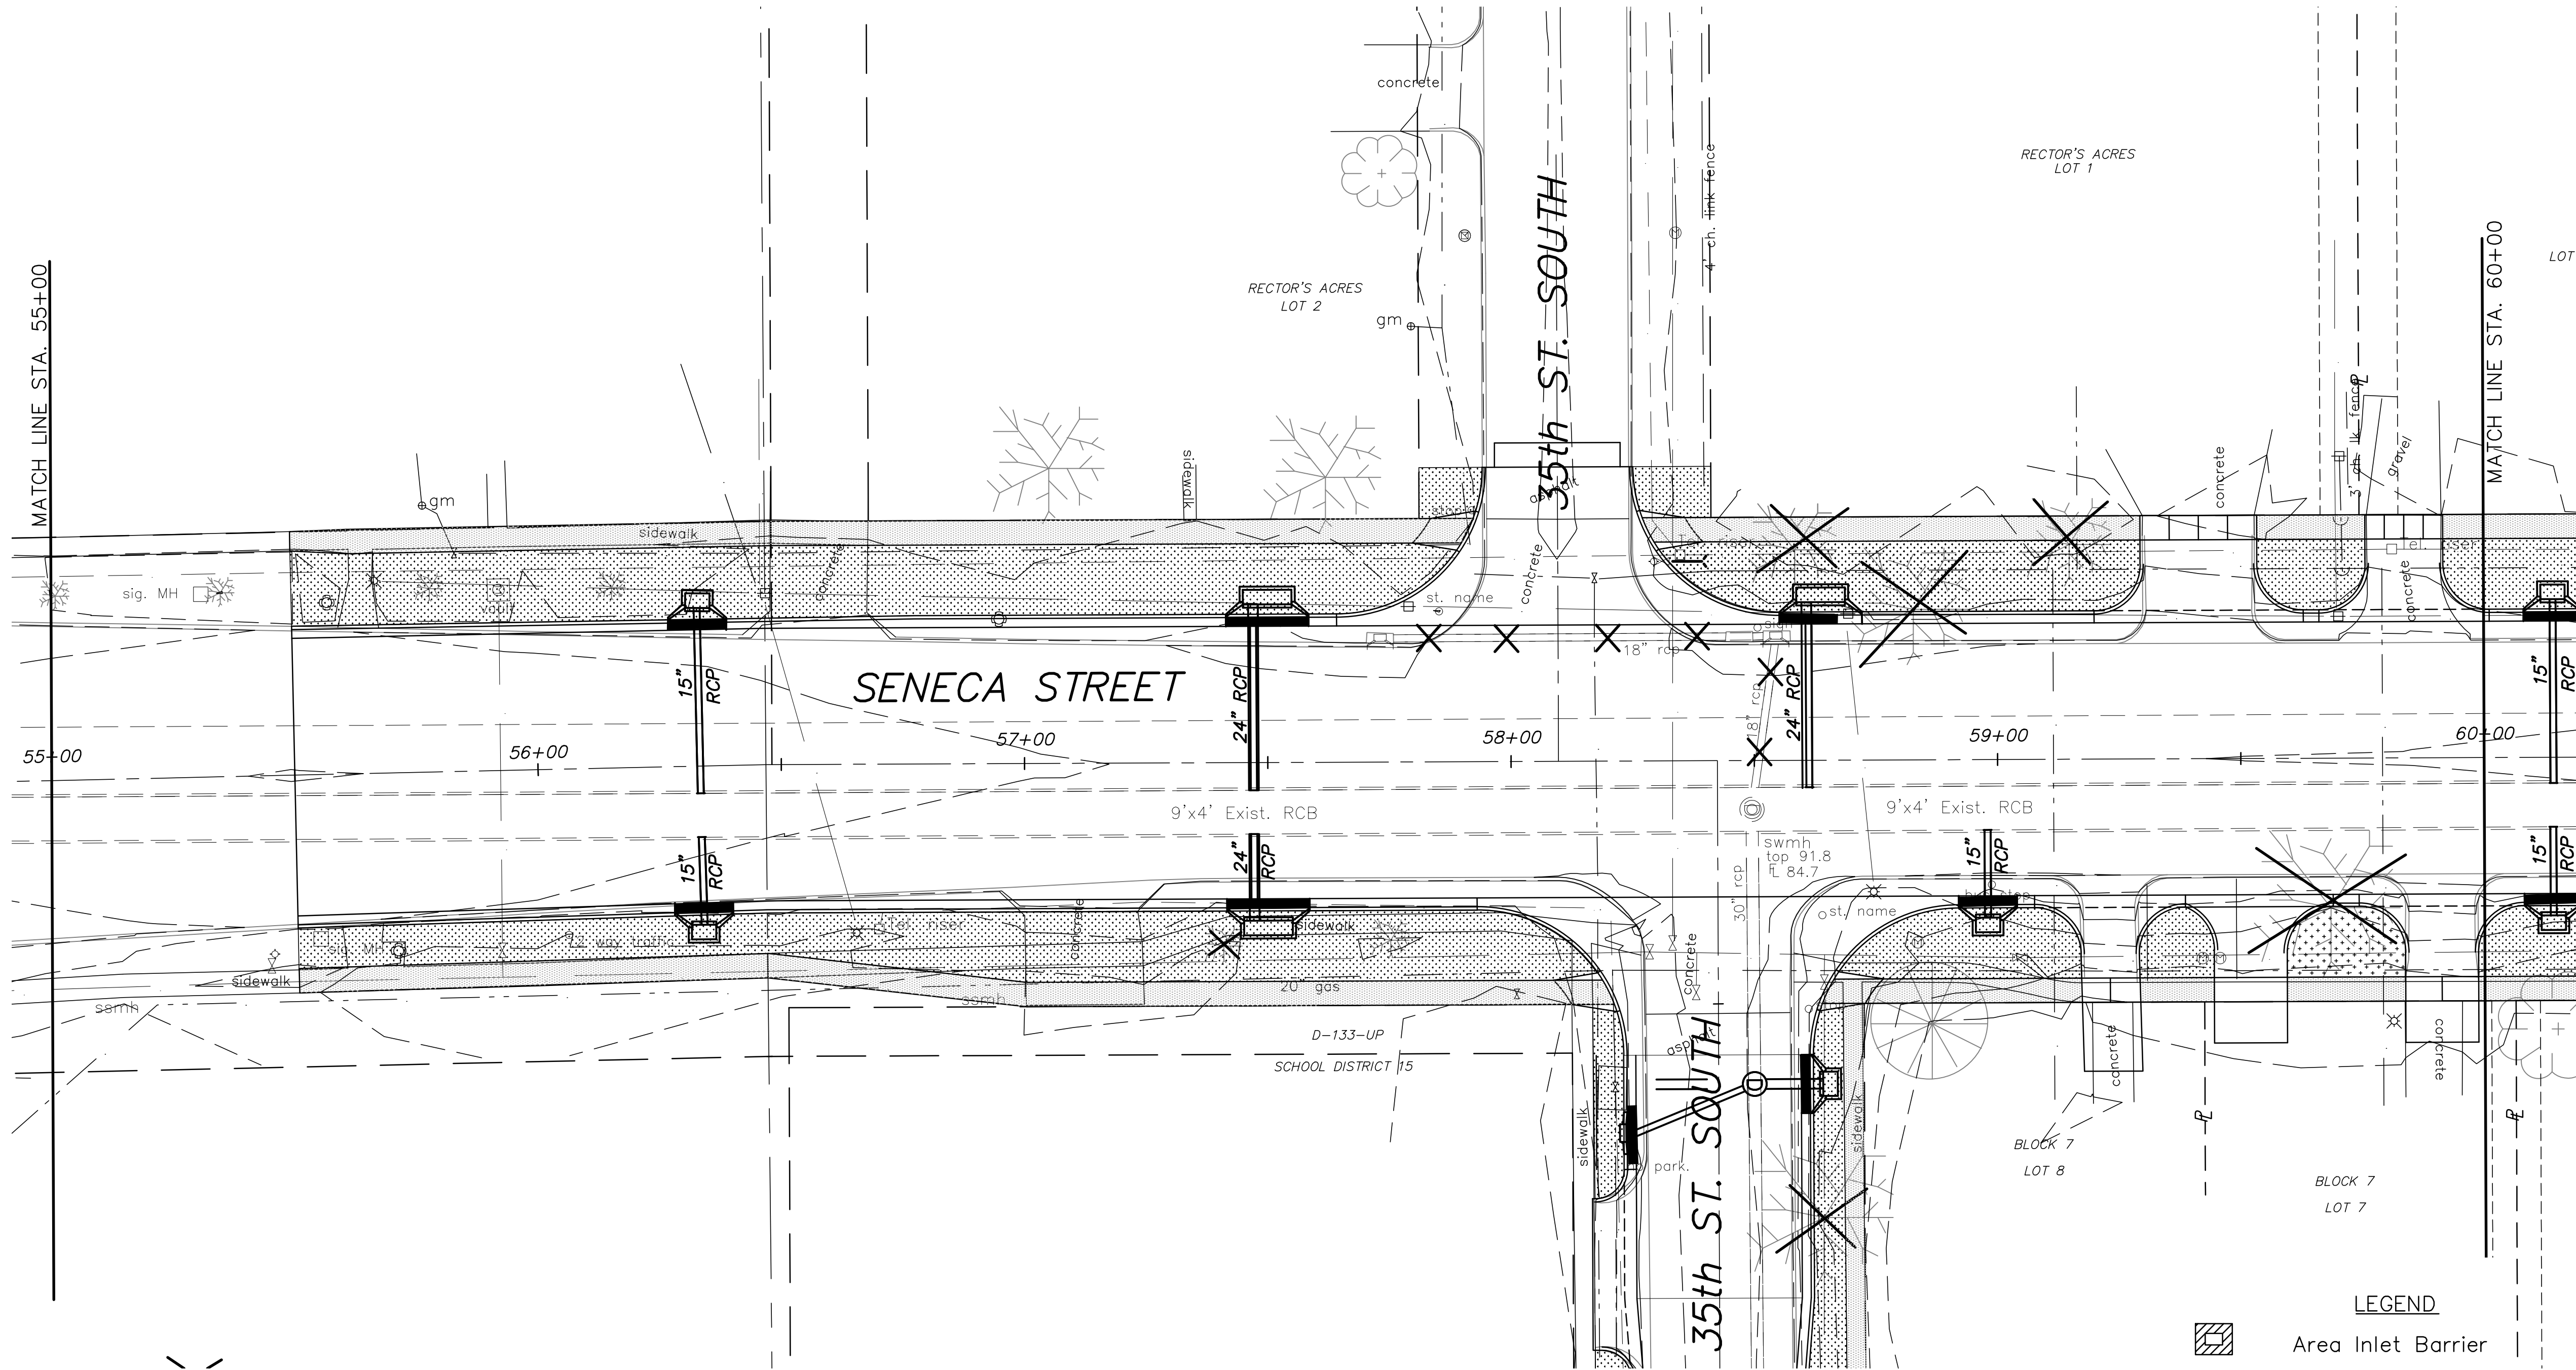


STATE	PROJECT NO.	YEAR	SHEET NO.	TOTAL SHEETS
KANSAS	87 N-0243-01	2005	74	169
Federal Aid No. STP N024(301)				

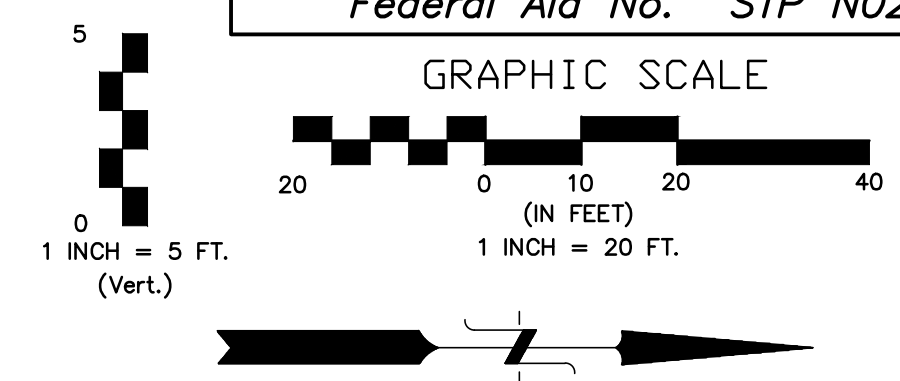

- LEGEND**
- Area Inlet Barrier
  - Curb Inlet Filter
  - Ditch Check
  - Rock Ditch Check
  - Silt Fence
  - Bermuda Grass Sod
  - Fescue Sod

No.	Date	By	Approved	Revision

**SENECA STREET**  
1-235 TO 31ST STREET  
**CITY OF WICHITA, KANSAS**  
EROSION PLAN 55+00 TO 60+00

**POE & ASSOCIATES, INC.**  
CONSULTING ENGINEERS  
5940 E. Central, Suite 200 | Wichita, KS  
67208-4242  
Phone: 316.685-4114 | FAX: 316.685-4444

<b>FINAL</b>	Date: JANUARY 2010
Engineer: P. FERGUSON	Sheet 74 of 169
Designer: J. UNRUH	
KDOT Job No.: 87 N-0502-01	
Poe Job No.: 1794	