


75 70 65 60 55 50 45 40 35 30 25 20 15 10 5 0 5 10 15 20 25 30 35 40 45 50

STATE	PROJECT NO.	YEAR	SHEET NO.	TOTAL SHEETS
KANSAS	87 N-0243-01	2005	161	169
Federal Aid No. STP N024(301)				

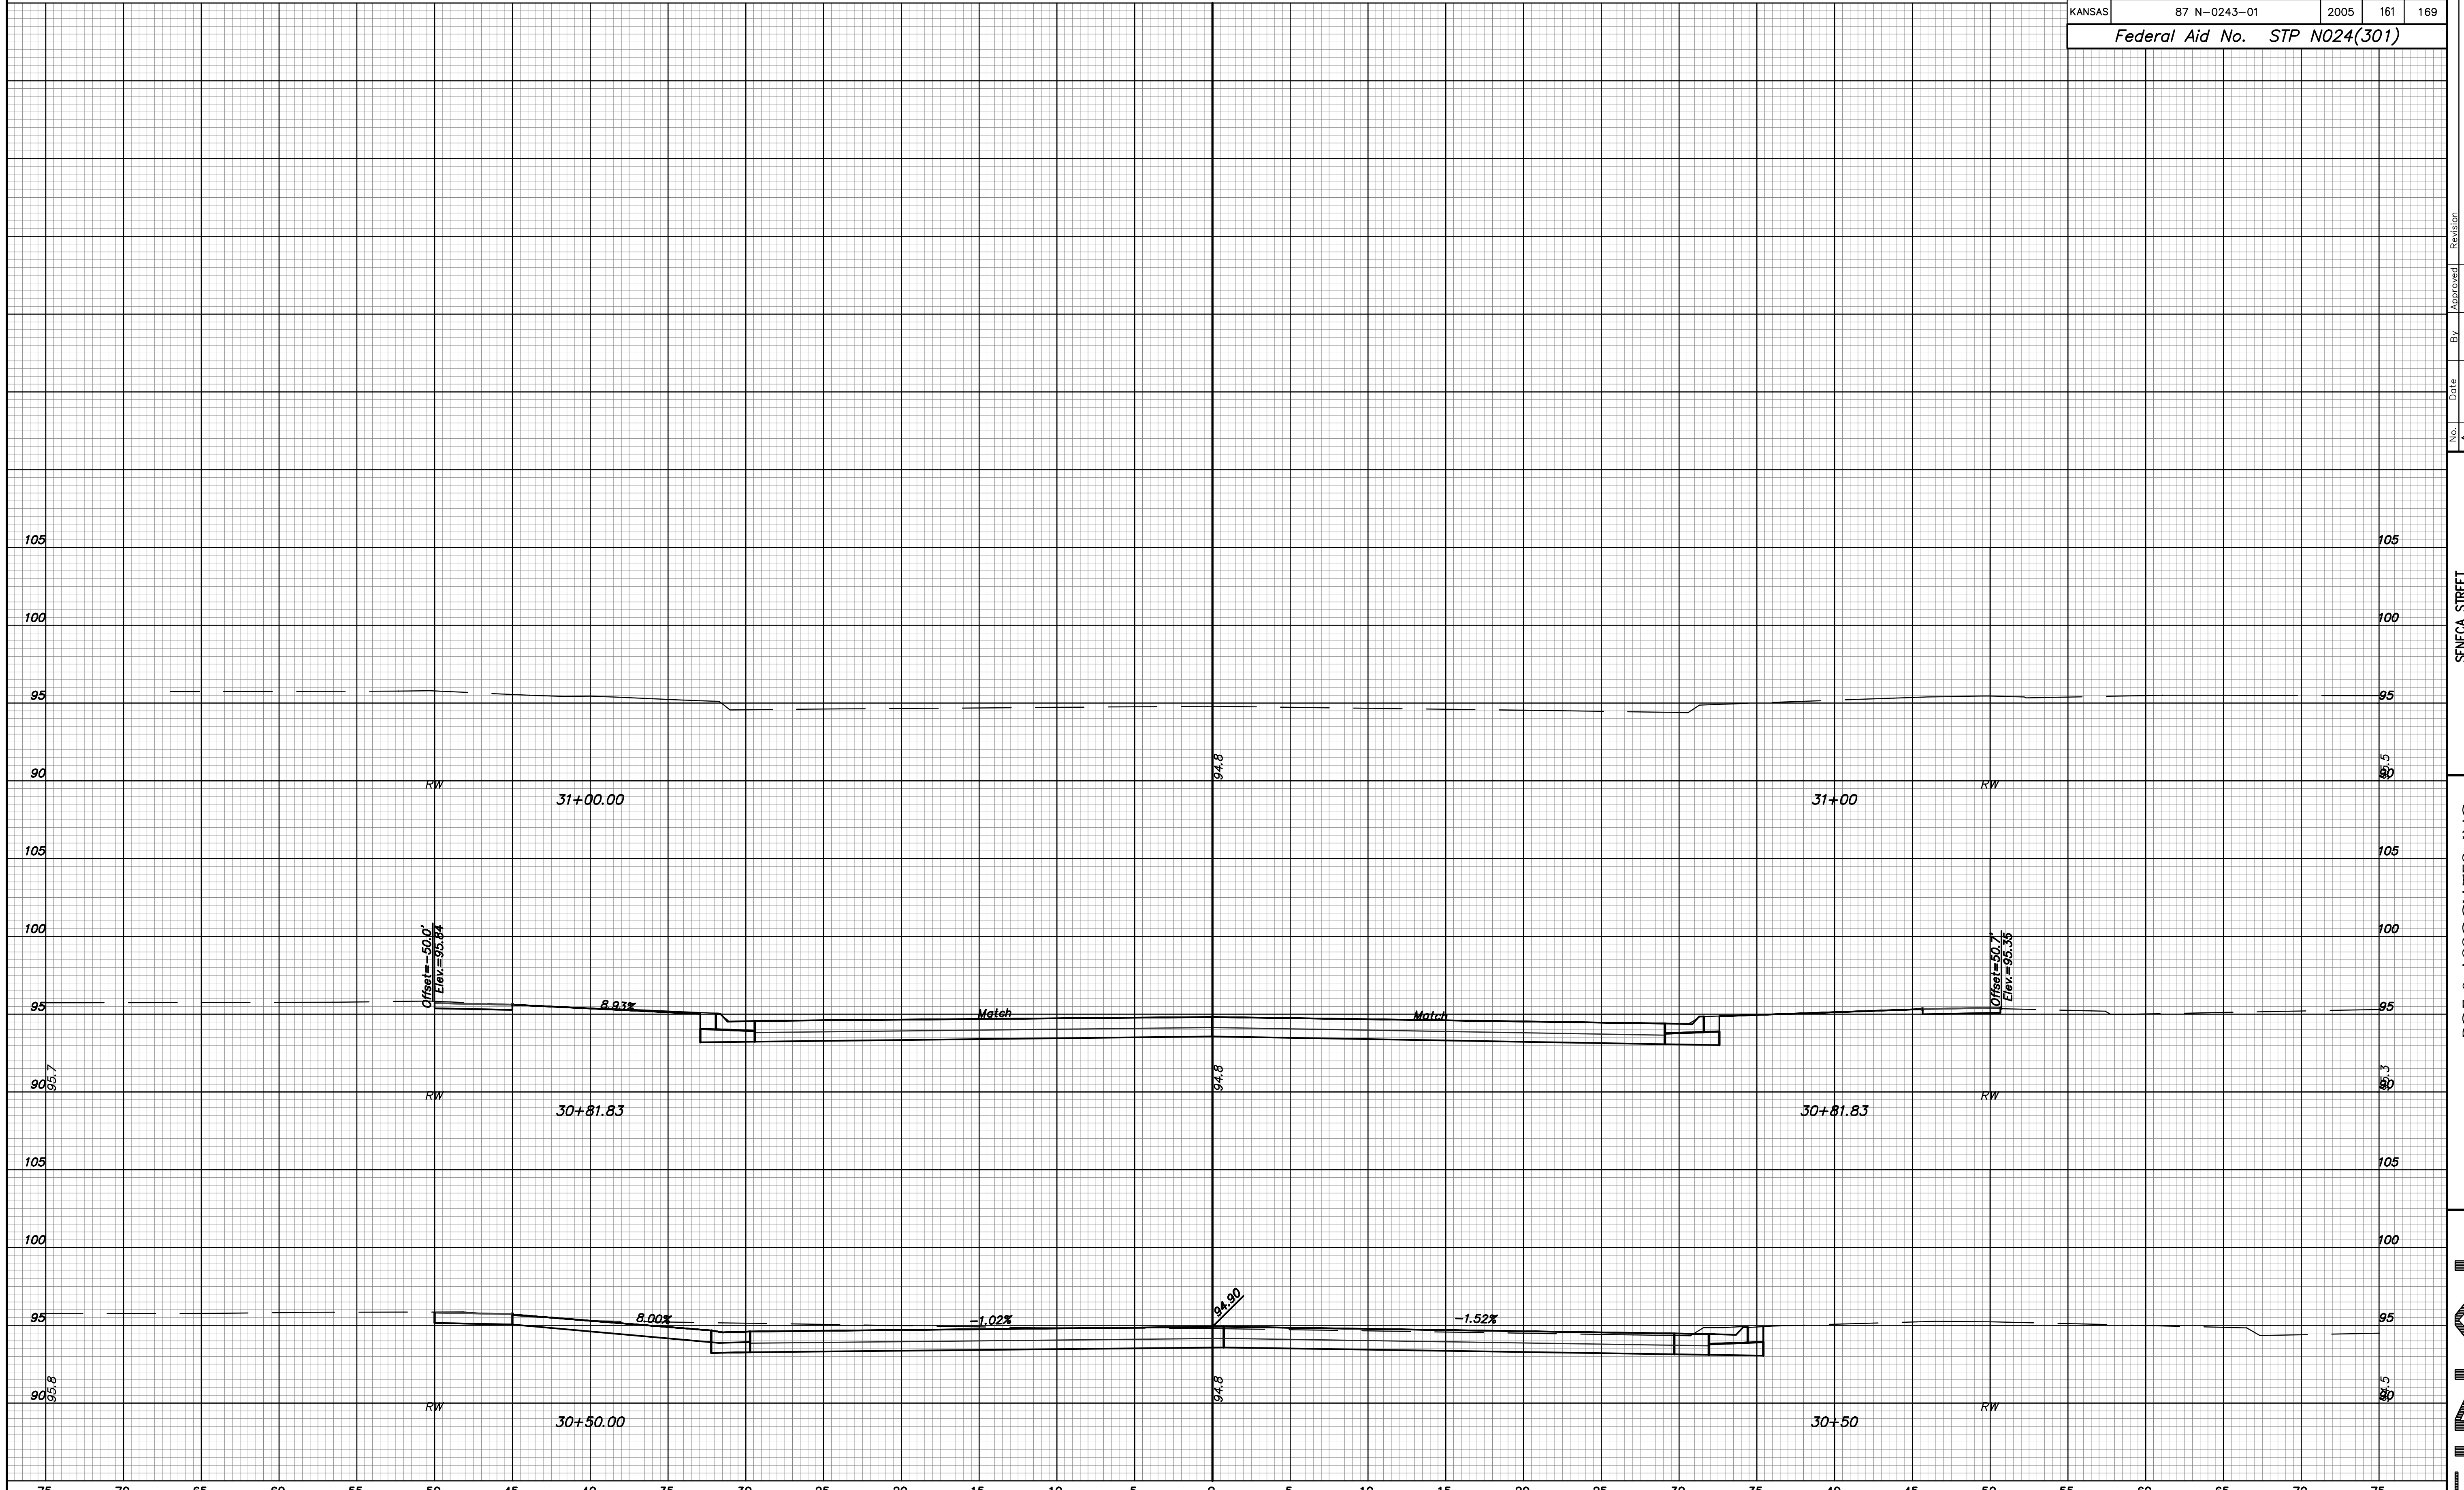


SCALES:
 1" = 5' Horizontal
 1" = 5' Vertical
 31st STREET
 STA. 30+50 TO STA. 31+00

No.	Date	By	Approved	Revision

SENECA STREET
 1-235 TO 31ST STREET
 CITY OF WICHITA, KANSAS
 CROSS SECTIONS (31ST STREET SOUTH)
 STA. 30+50 TO 31+00

POE & ASSOCIATES, INC.
 CONSULTING ENGINEERS
 5940 E. Central, Suite 200 □ Wichita, KS
 67208-4242
 Phone 316/685-4114 □ FAX 316/685-4444

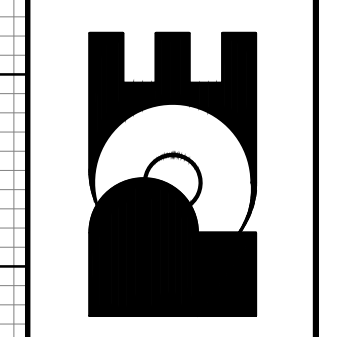

WICHITA
 Engineer: P. FERGUSON
 Designer: J. UNRUH
 KDOT Job No.: 87 N-0502-01 Poe Job No.: 1794
 Date: JANUARY 2010