



SEE GRADING
PLAN
(TYP.)

SEE GRADING
PLAN
(TYP.)


2+37.77

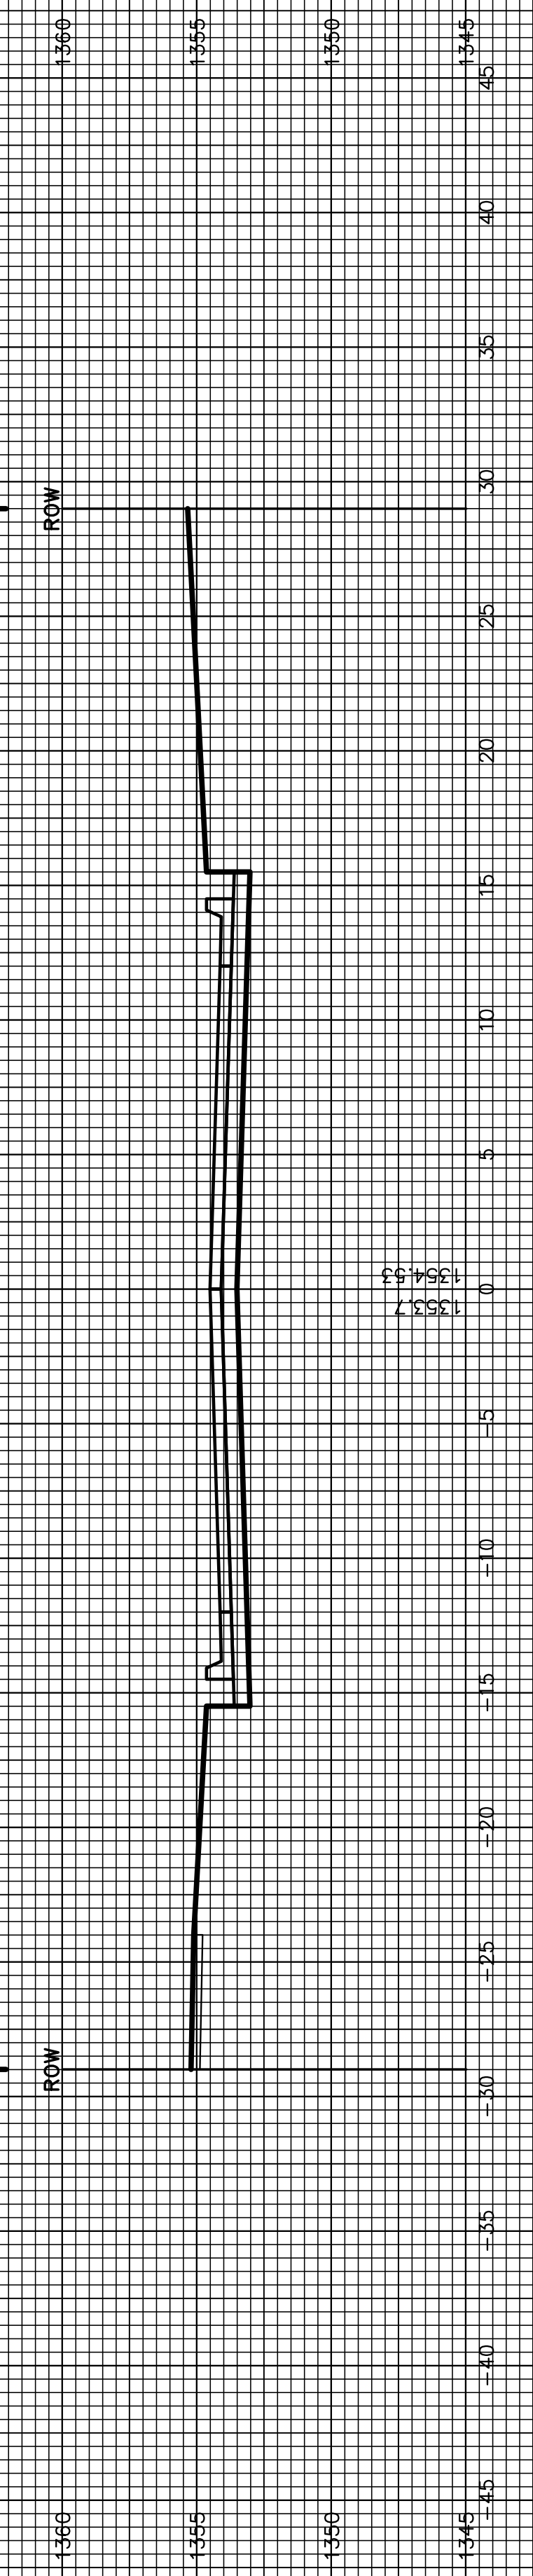


2+00

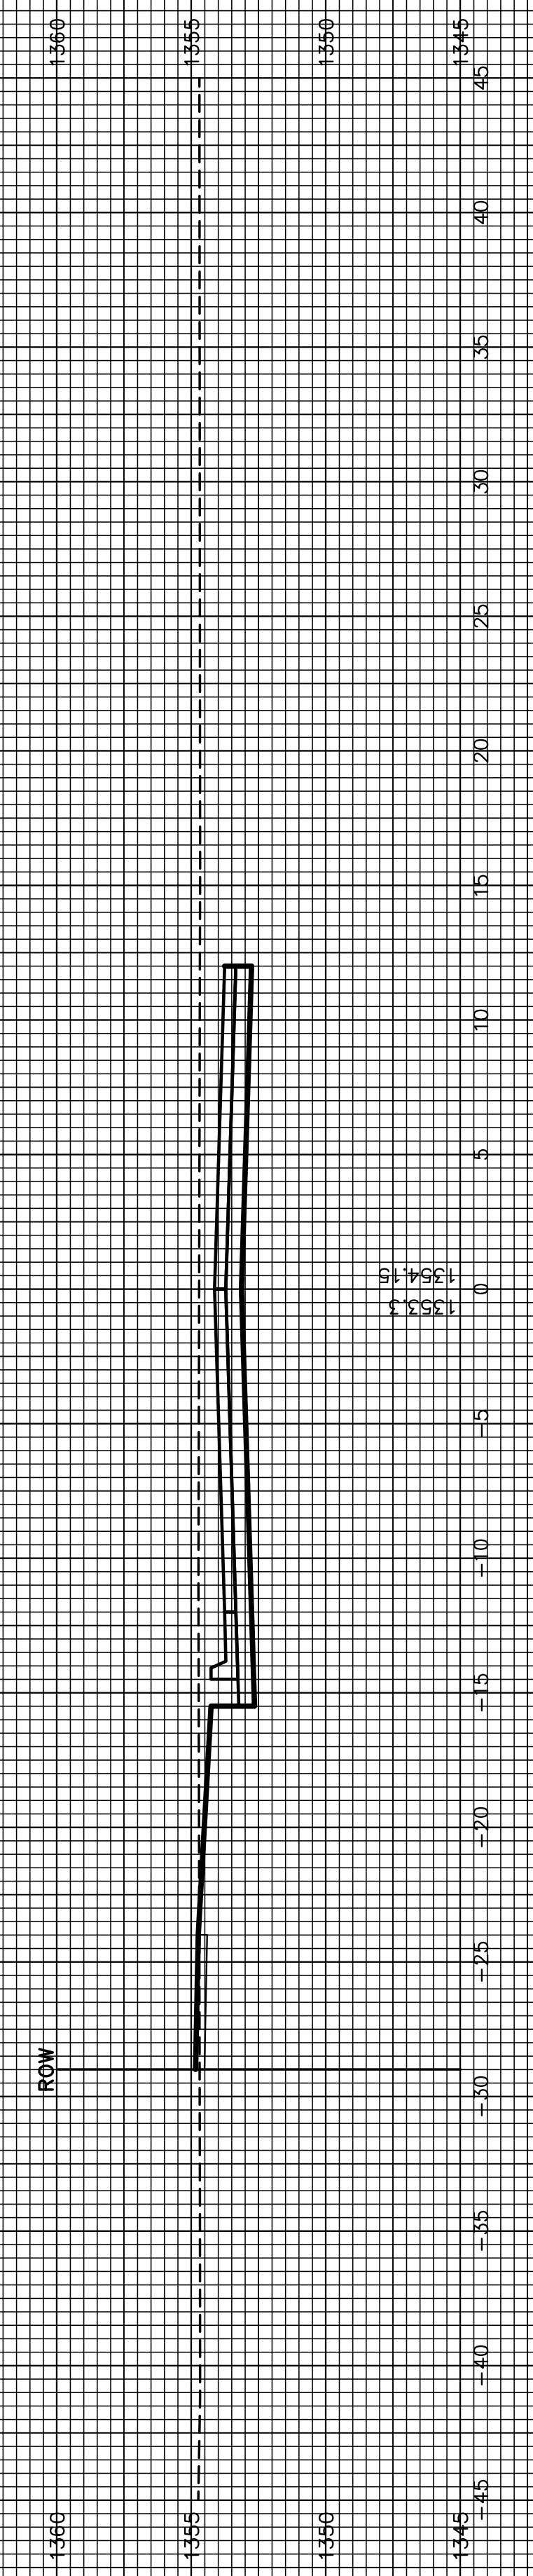


1+75.22

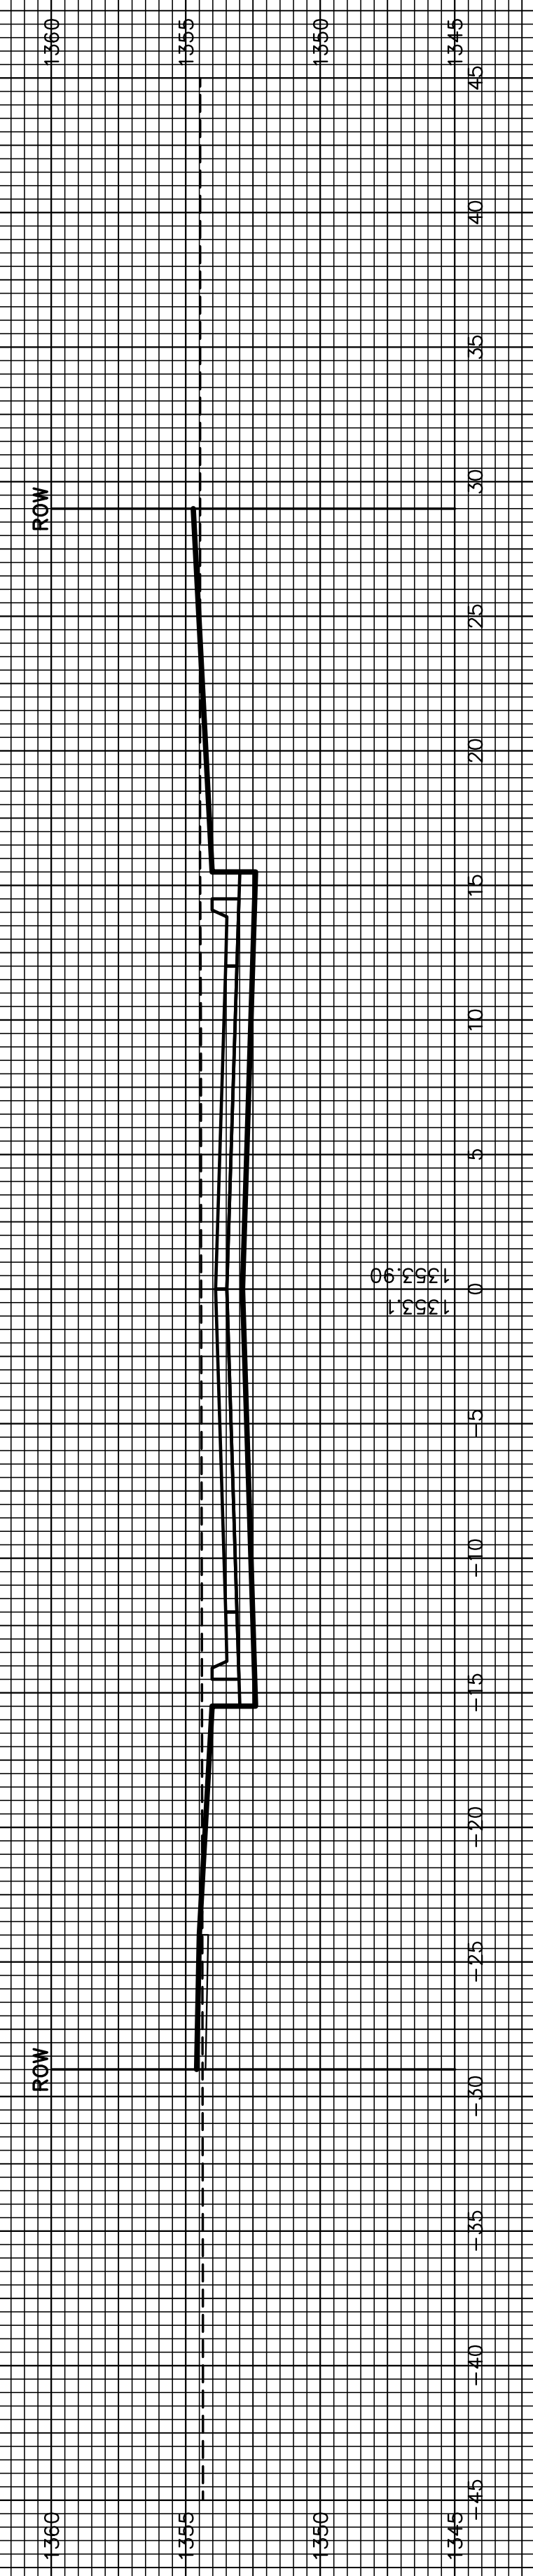


1+50

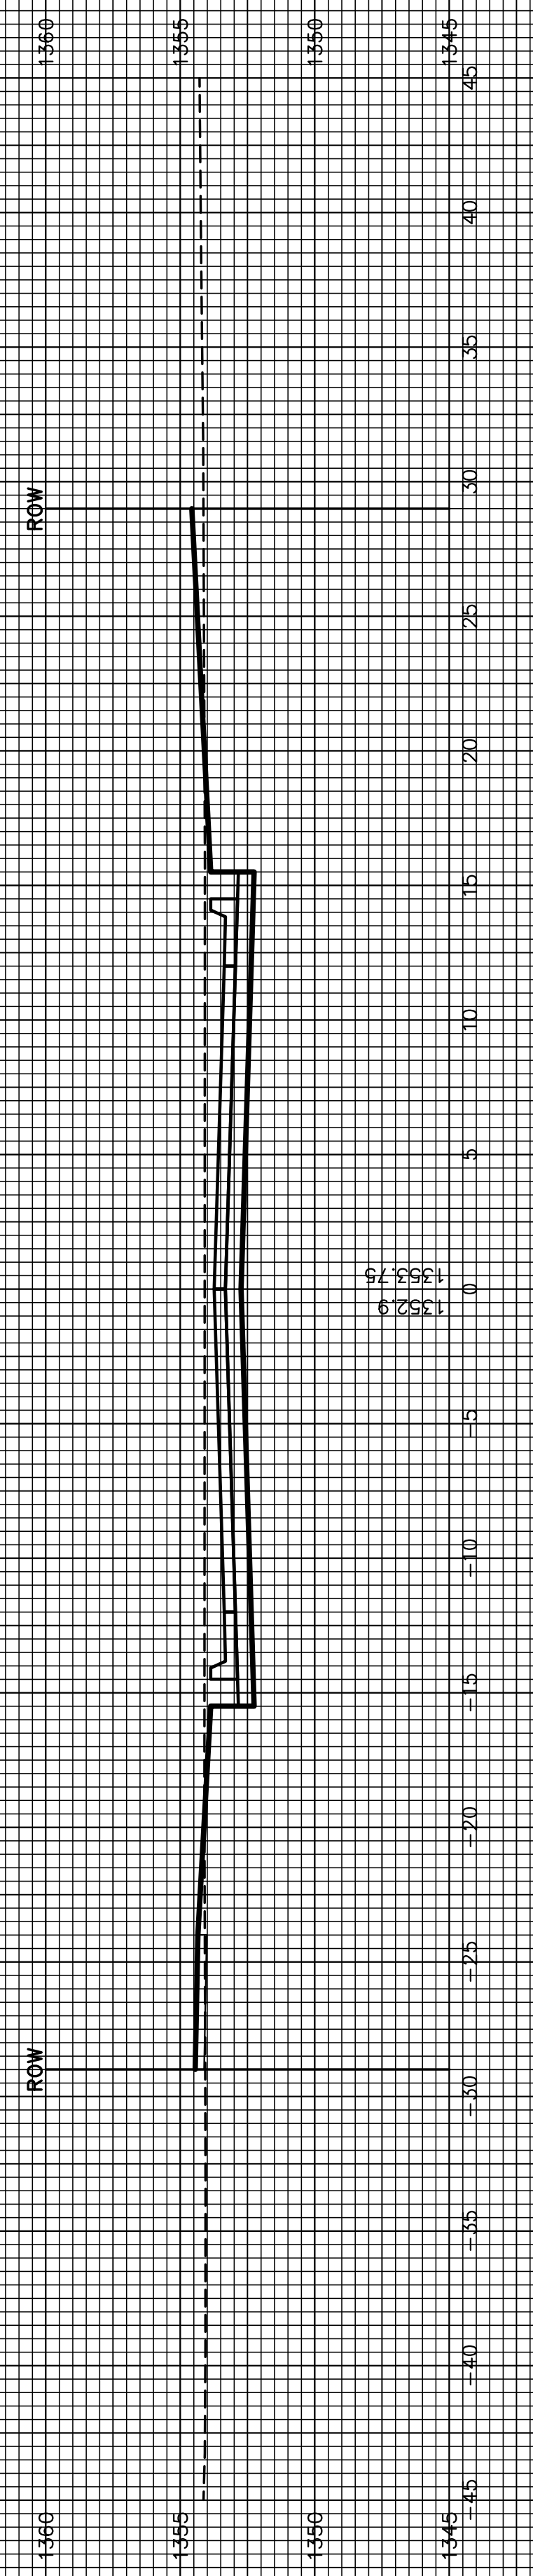

1+00

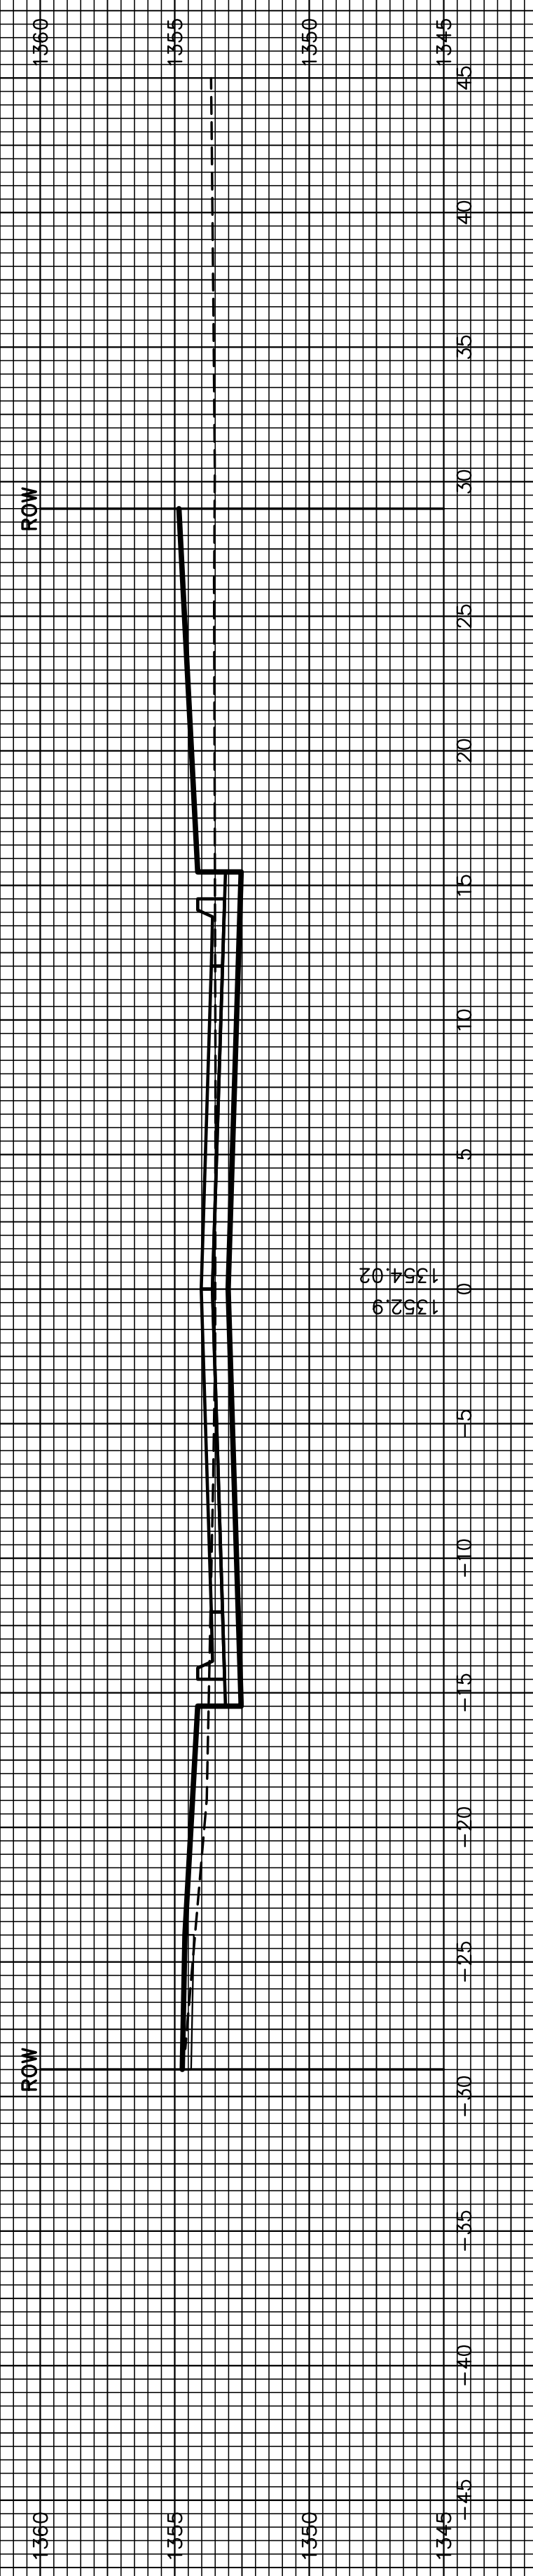

0+36.39

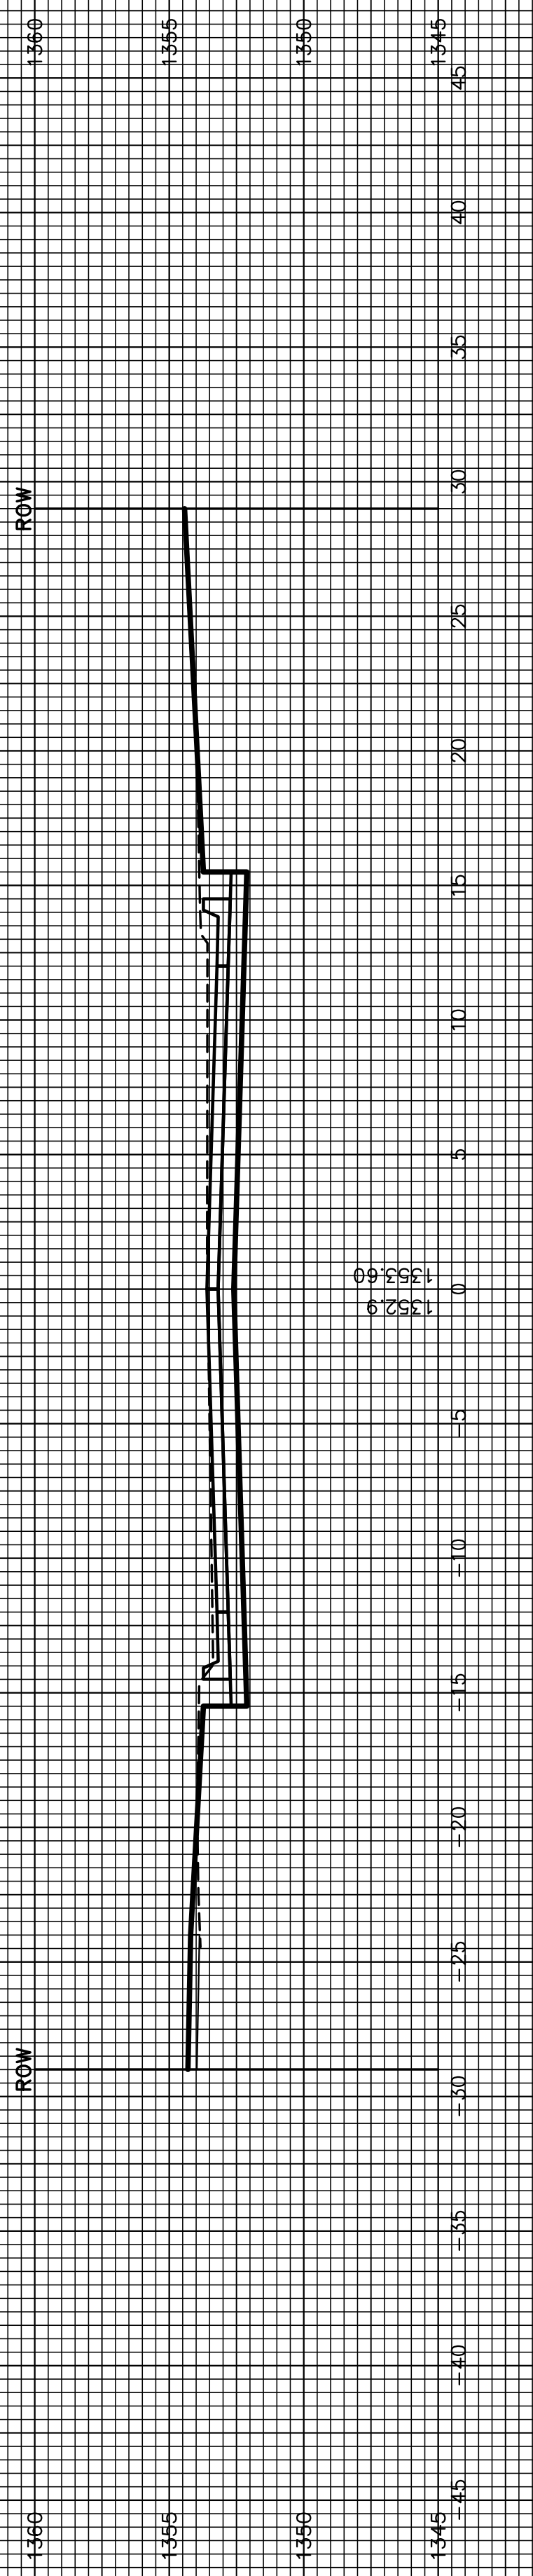

BRUSH CREEK CIRCLE