


SEE GRADING
PLAN
(TYP.)


SEE GRADING
PLAN
(TYP.)

7+11.39

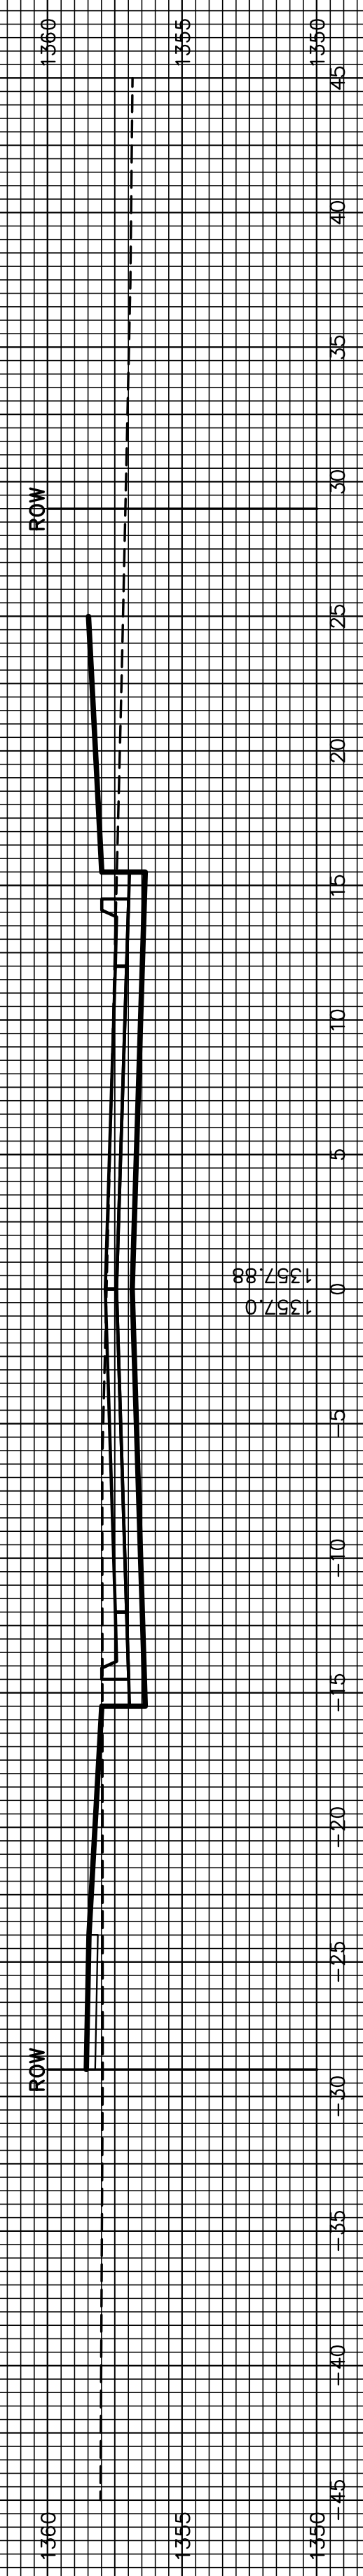


1357.0
1357.98

7+00

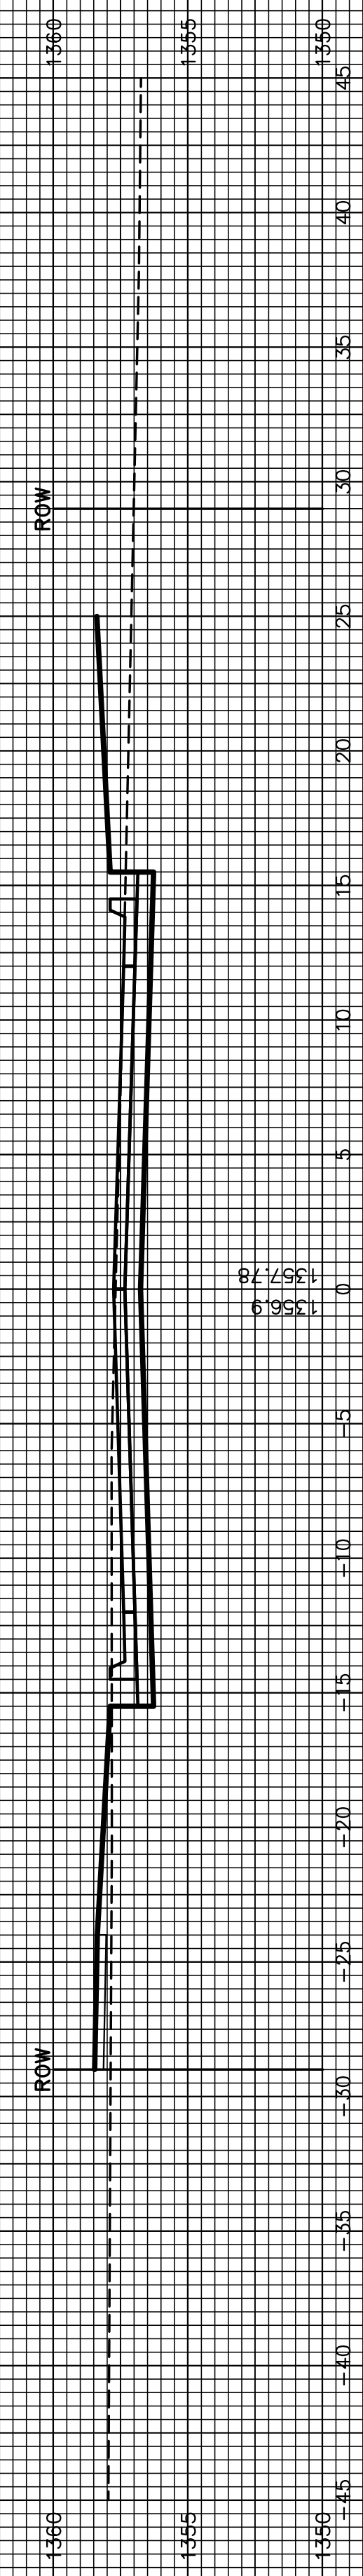


1356.9
1357.78

6+50

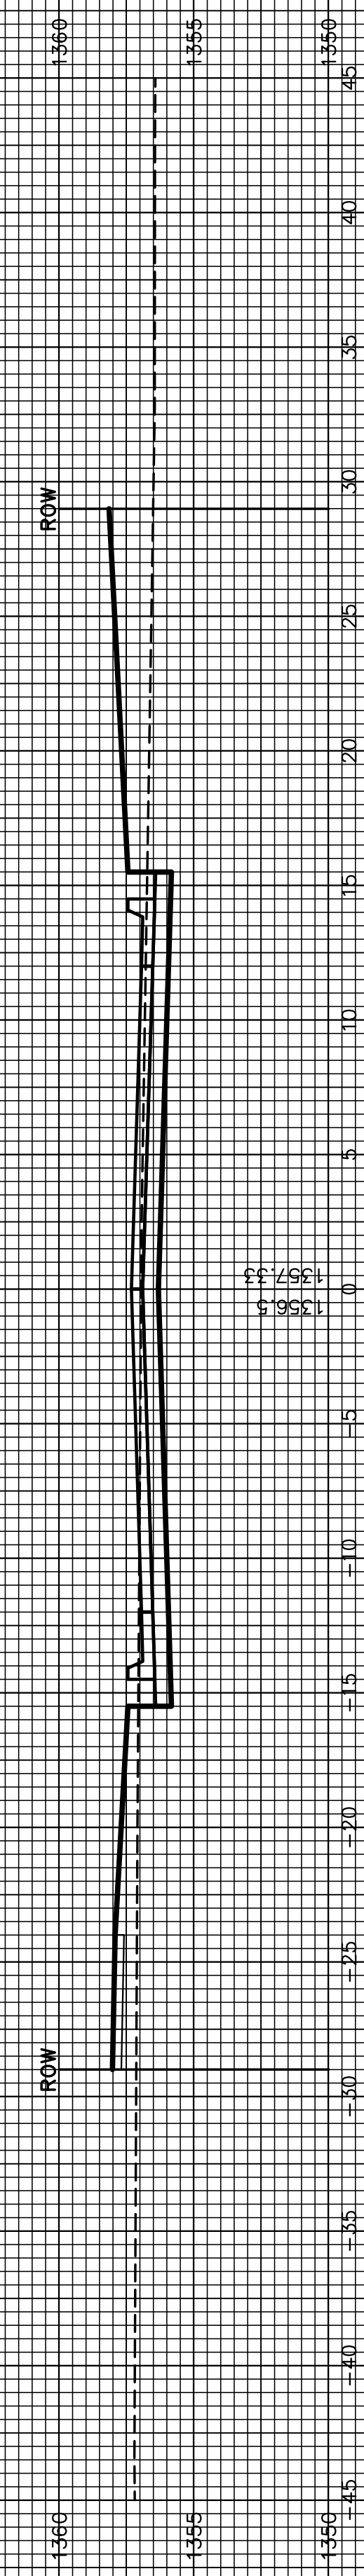


1356.5
1357.33

6+00

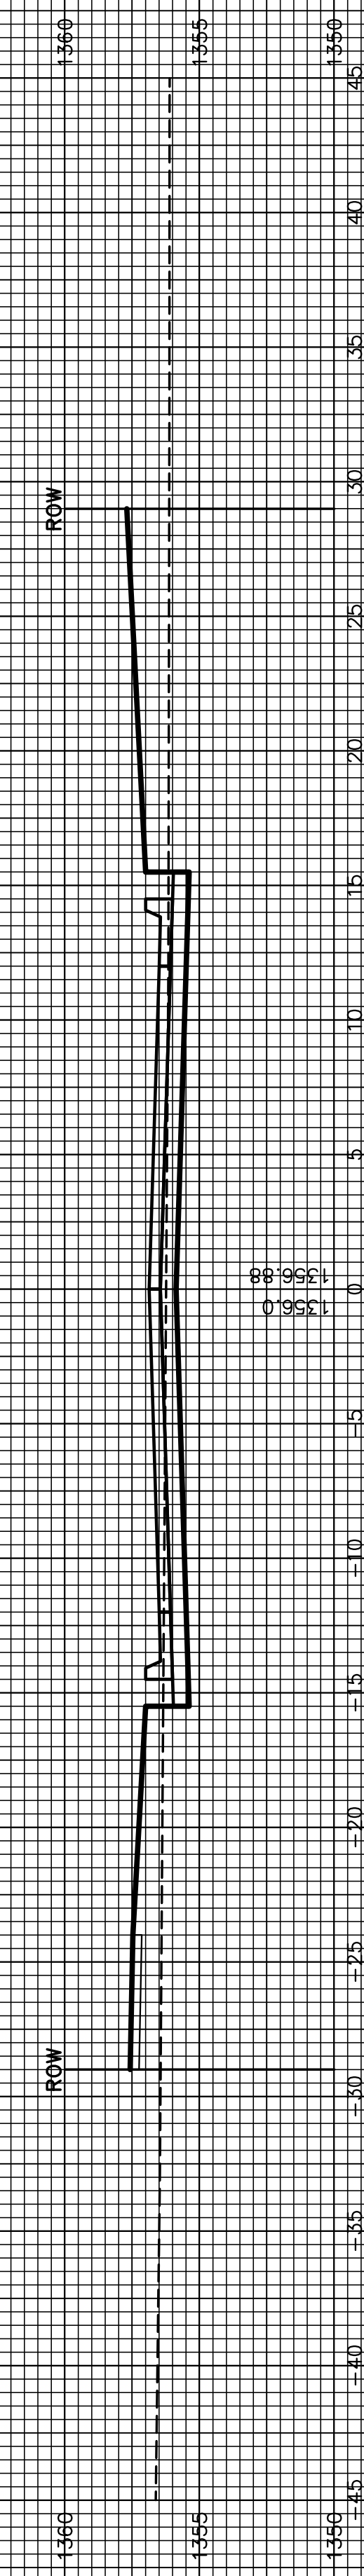


1356.0
1356.88

5+50

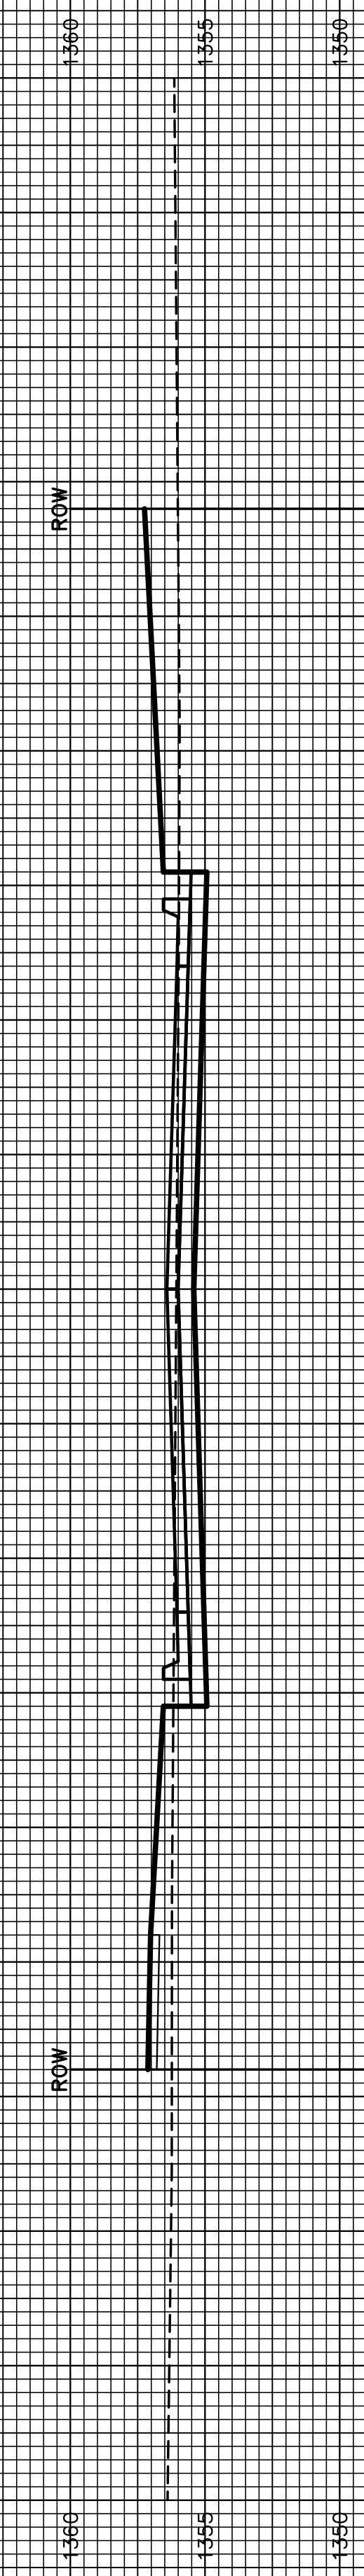


1355.6
1356.43

5+00

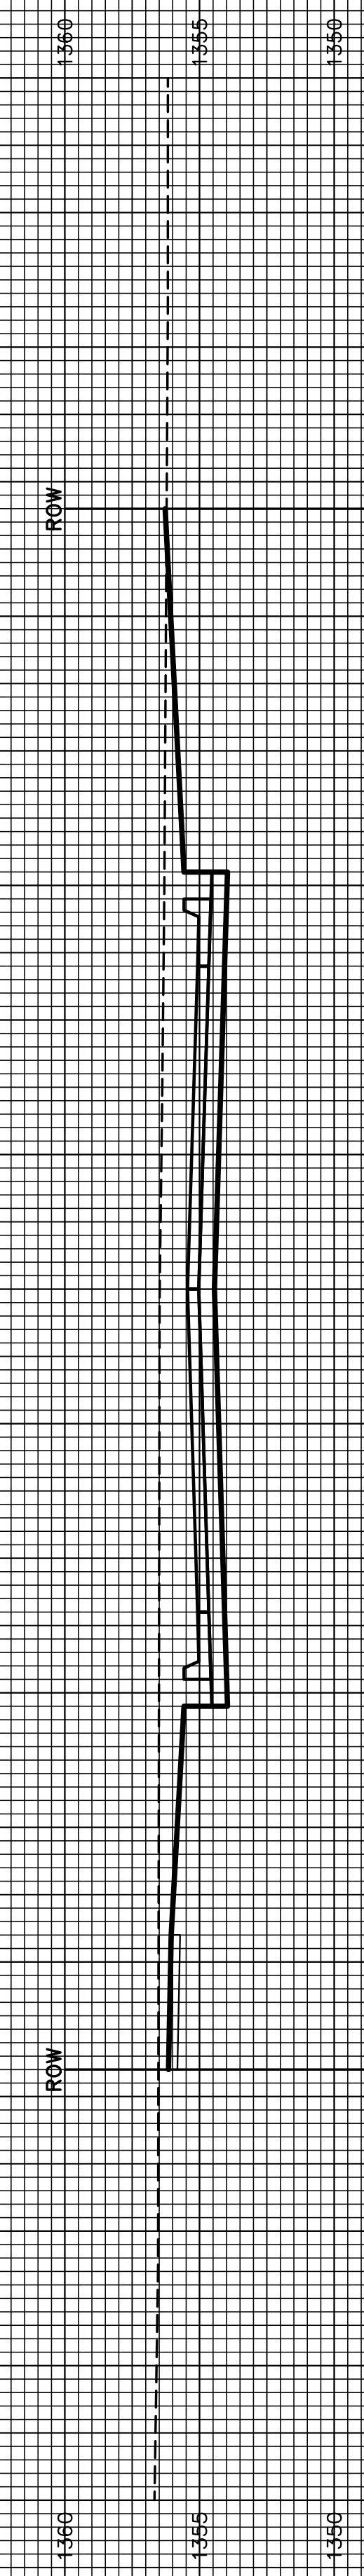

1354.6
1355.48

4+50

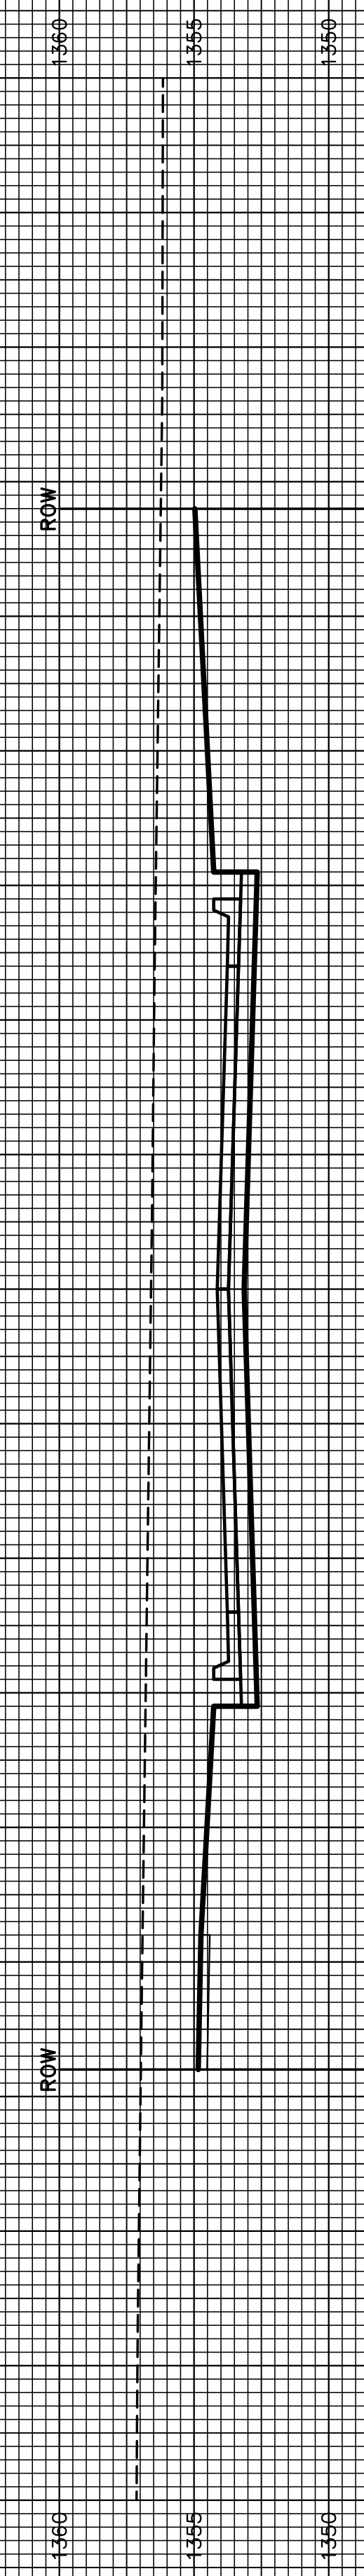

1353.3
1354.14

BRUSH CREEK CIRCLE